
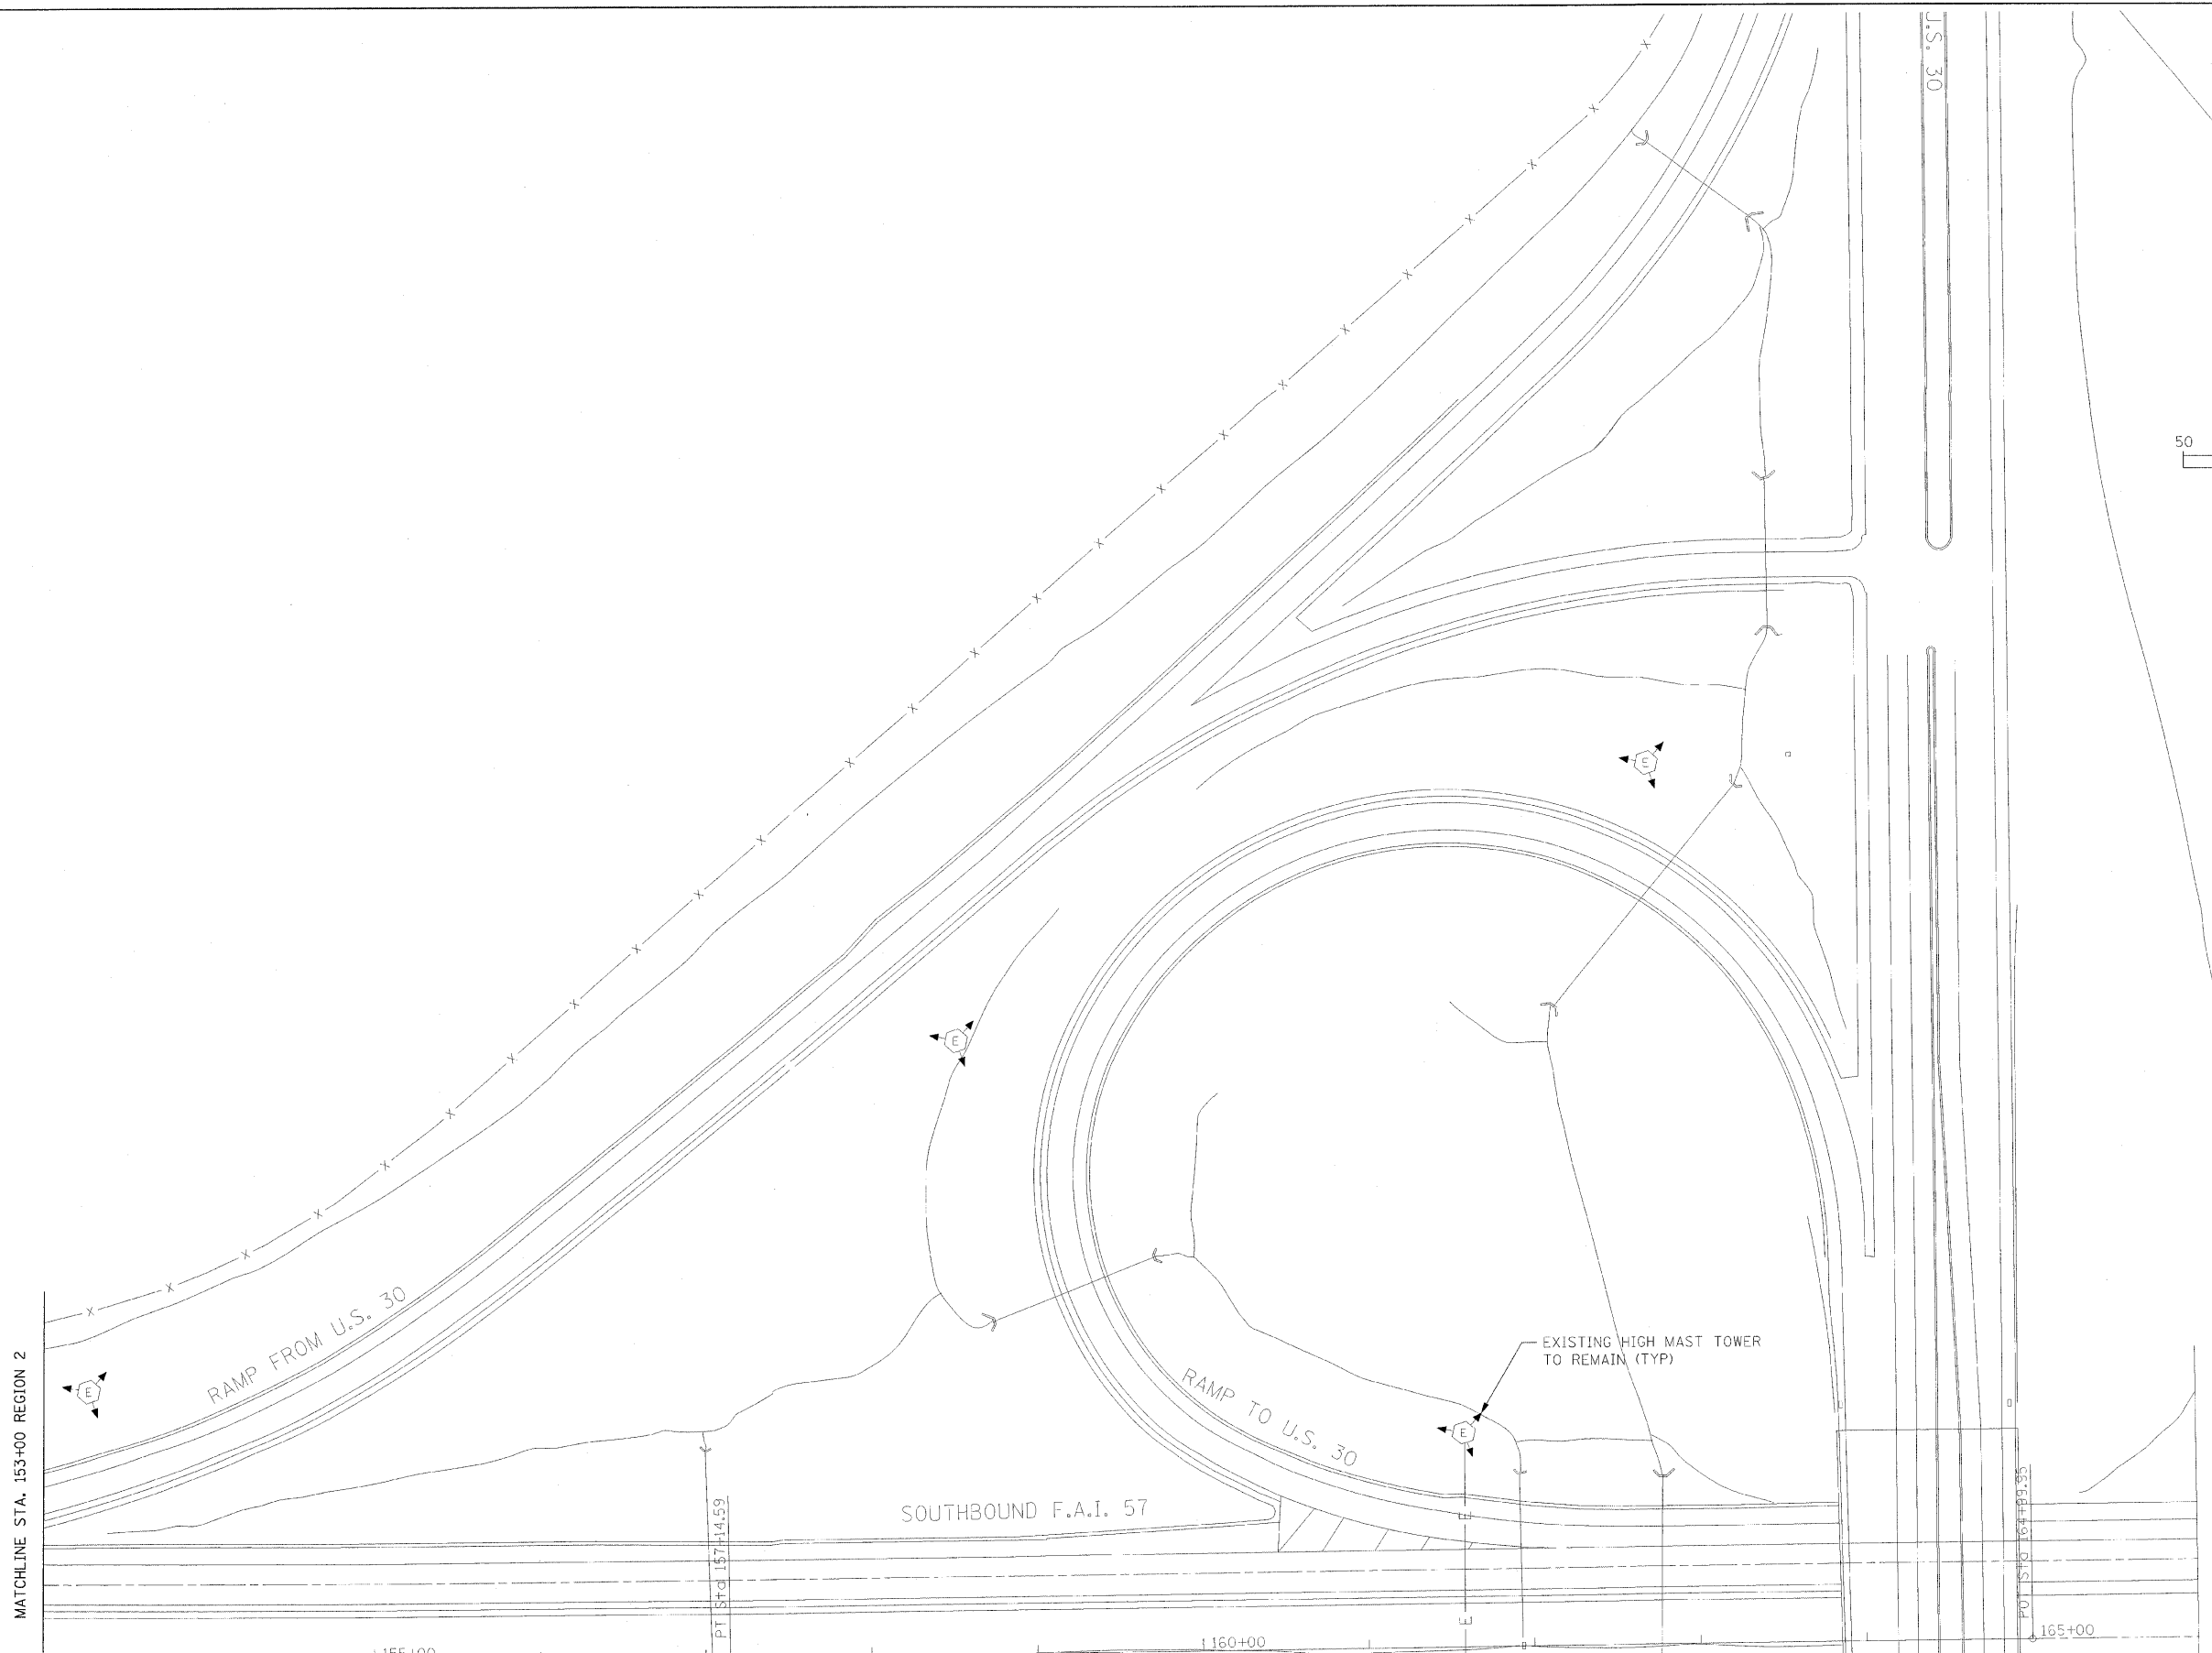


MATCHLINE 1-57 S.B. EXIT
TO U.S. 30 W.B.

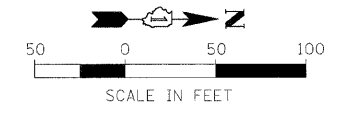

MATCHLINE STA. 153+00 REGION 2

RAMP FROM U.S. 30

RAMP TO U.S. 30

SOUTHBOUND F.A.I. 57

EXISTING HIGH MAST TOWER
TO REMAIN (TYP)

155+00

160+00

165+00

PT. STG. 157+14.59

PT. STG. 164+19.35

FOR REFERENCE ONLY
NO WORK SHOWN
ON THIS SHEET

FILE NAME = #FILEL#	USER NAME = #USER#	DESIGNED -	REVISED -	STATE OF ILLINOIS DEPARTMENT OF TRANSPORTATION	SOUTHBOUND SIDE OR I-57 AT U.S. 30 STA. 153+00 (2) TO 166+00 (2) (SOUTHWEST QUADRANT)			F.A.I. RTE.	SECTION	COUNTY	TOTAL SHEETS	SHEET NO.
	PLOT SCALE = #SCALE#	DRAWN -	REVISED -		157	2008-082L	COOK/WILL	49	33			
	PLOT DATE = #DATE#	CHECKED -	REVISED -		SCALE: 1"=50'-0" SHEET NO. OF SHEETS STA. 153+00 (2) TO STA. 166+00 (2)			CONTRACT NO. 60F84		ILLINOIS FED. AID PROJECT		
		DATE -	REVISED -									