
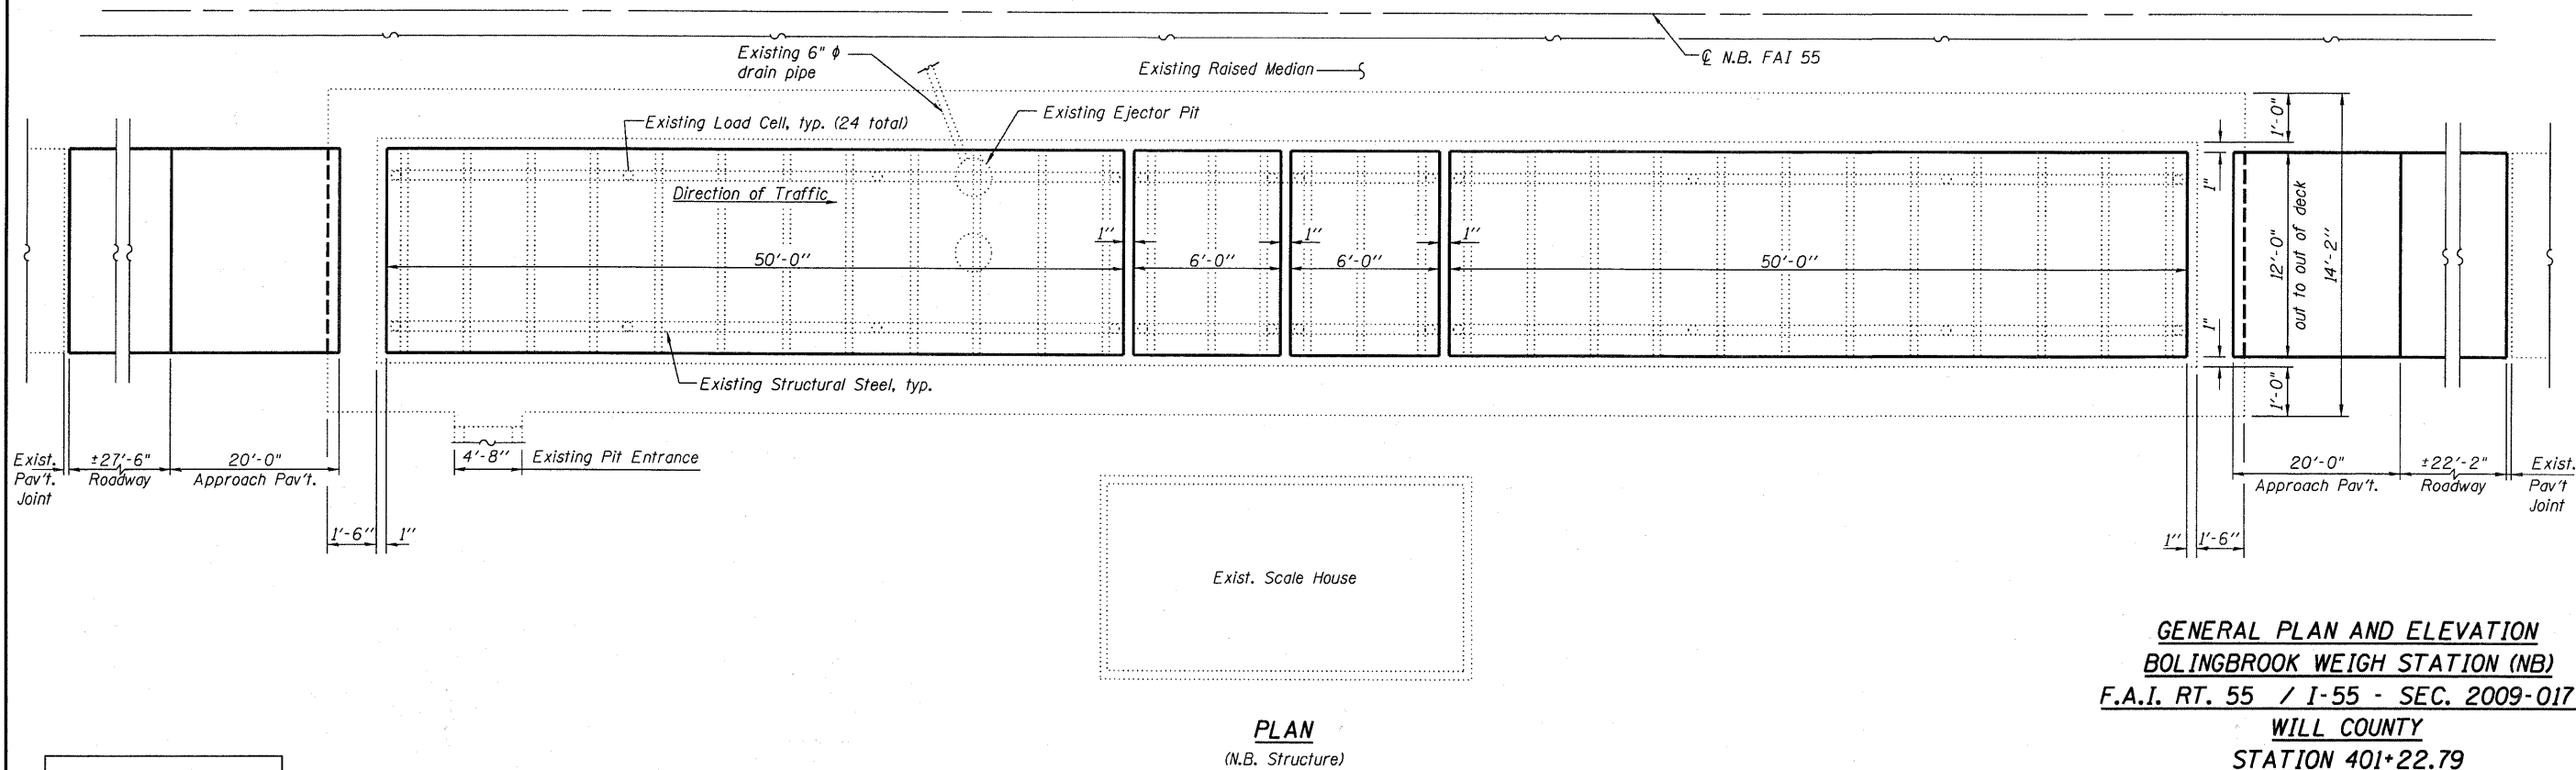


STATE OF ILLINOIS
DEPARTMENT OF TRANSPORTATION

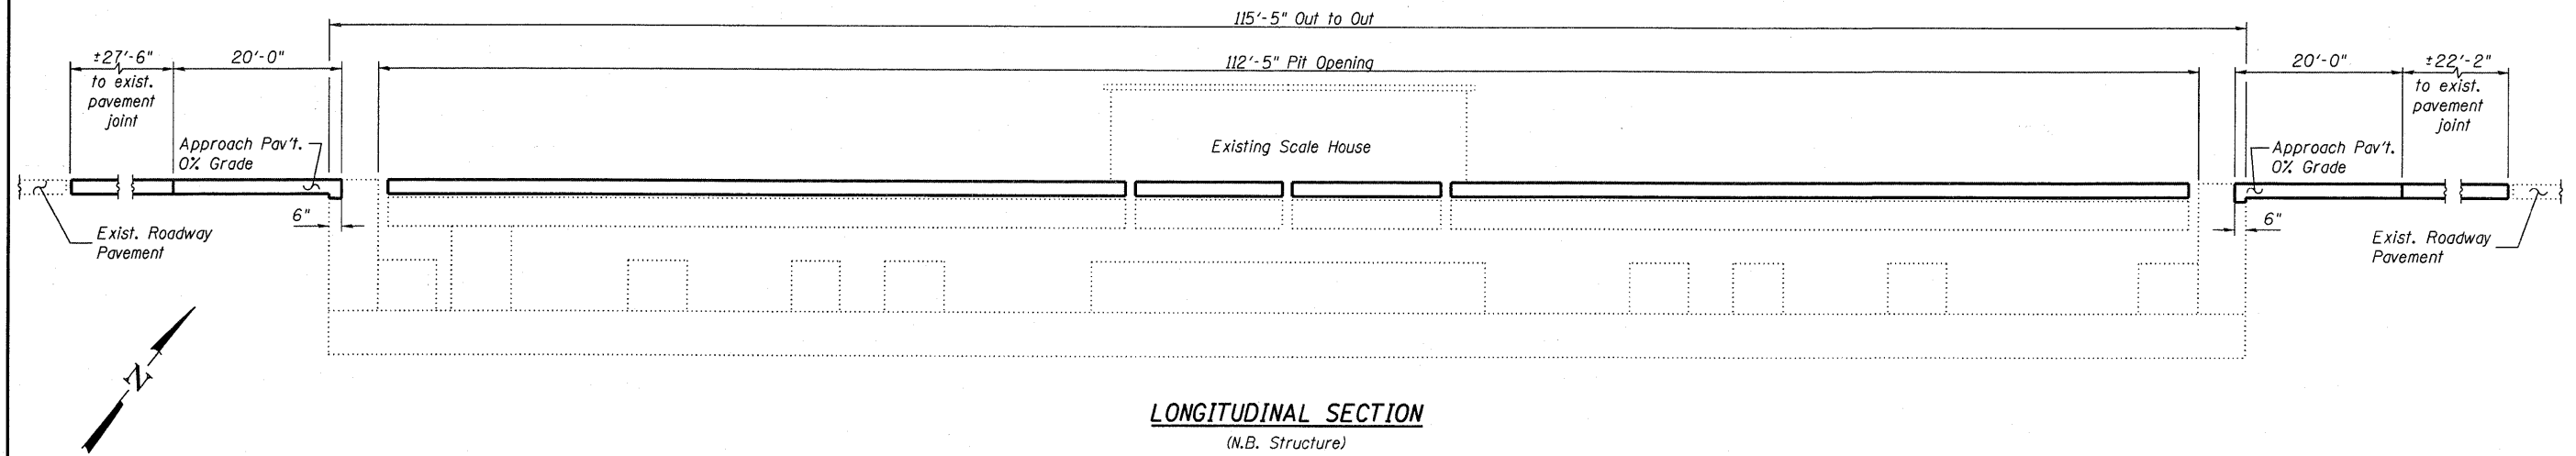

GENERAL PLAN AND ELEVATION
BOLINGBROOK WEIGH STATION (NB)
F.A.I. RT. 55 / I-55 - SEC. 2009-017 I
WILL COUNTY
STATION 401+22.79

DESIGNED - JSD
CHECKED - RWC
DRAWN - GJS
CHECKED - RWC

LOCHNER

H.W. LOCHNER, INC.
CONSULTING ENGINEERS & PLANNERS
20 NORTH WACKER DRIVE SUITE 1200
CHICAGO, IL 60606

SHEET NO. 2 7 SHEETS	F.A.I. RTE.	SECTION	COUNTY	TOTAL SHEETS	SHEET NO.
	55	2009-017 I	WILL	16	5
			CONTRACT NO. 60G16		
FED. ROAD DIST. NO. 1 ILLINOIS FED. AID PROJECT					

f:\2801 - bbs structural services\struct\dgn\60G16-002.dgn