

YELLOW - POST MOUNTED FLASHER DETAIL (TYPICAL)

FLASHER SIGNAL LEGEND


	PROPOSED	EXISTING
FLASHER CONTROL CABINET		
SERVICE INSTALLATION		
12" SIGNAL HEAD (LED)		
WOOD POST, 4" x 6"		
CONDUIT IN GROUND OR UNIT DUCT IN TRENCH		
HANDHOLE		
HEAVY-DUTY HANDHOLE		
ELECTRICAL POLE		
GROUND ROD		
SIGNAL FACE WITH BACKPLATE		
W2-1 OR W2-2 WARNING SIGN W/ STREET PANEL		
JUNCTION BOX - STAINLESS STEEL		

NOTES:

REMOVAL OF INCANDESCENT OPTICS ARE INCLUDED IN L.E.D. RETROFIT PAY ITEM


SCHEDULE OF QUANTITIES

ITEM	UNIT	QUANTITY
MAINTENANCE OF EXISTING TRAFFIC SIGNAL INSTALLATION	EACH	1
SIGNAL HEAD L.E.D., 1-SECTION, SOLAR POST MOUNTED	EACH	1

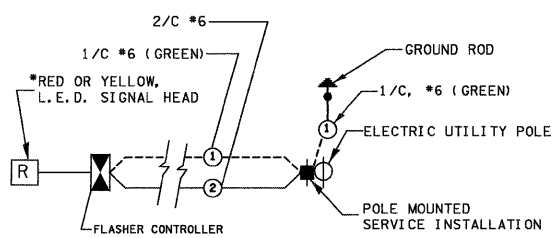

TYPICAL CABLE PLAN

- YELLOW FLASHER - MOUNTED IN ADVANCE OF INTERSECTION
- RED FLASHER - MOUNTED AT INTERSECTION

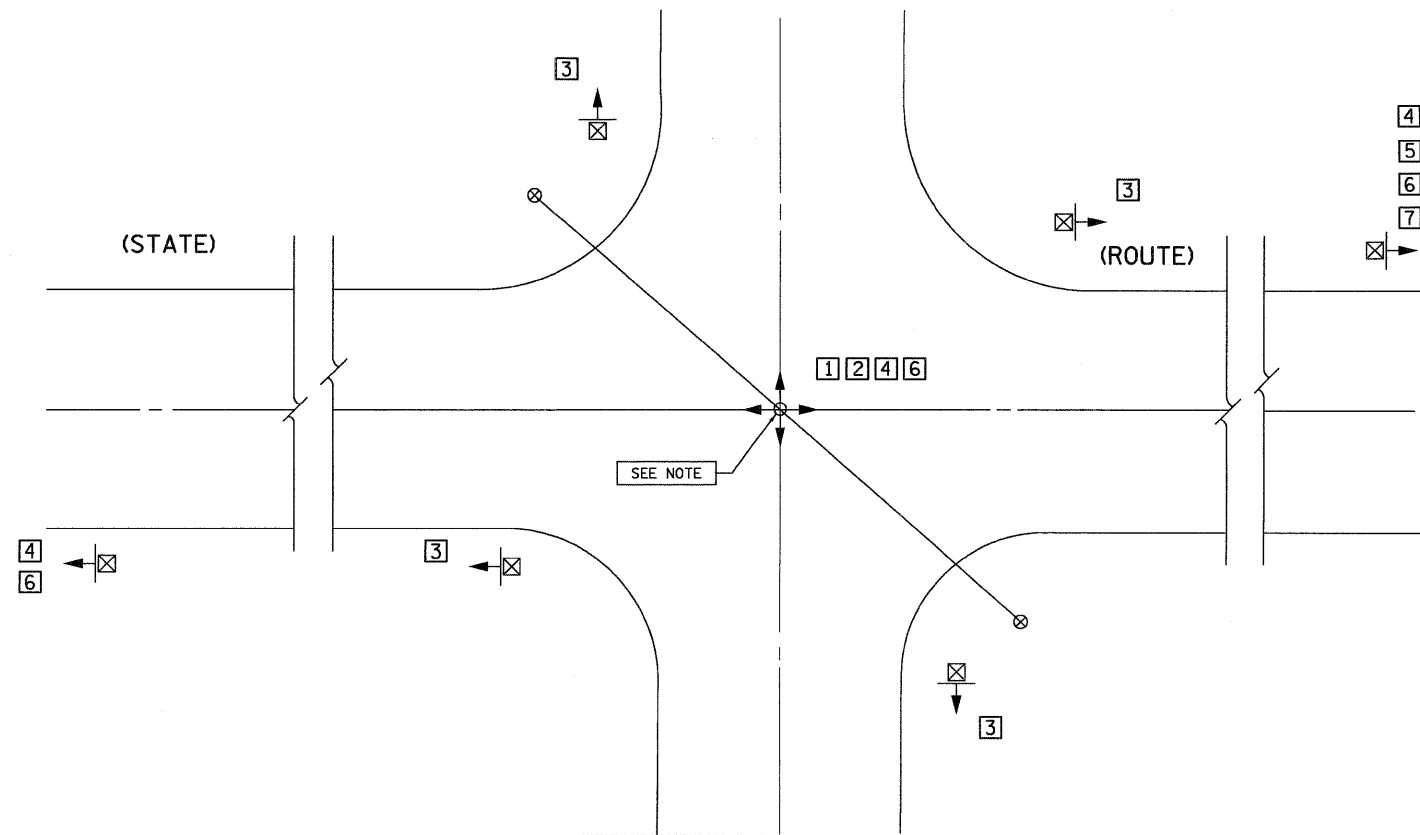

VARIOUS PLANS - TRAFFIC SIGNAL FLASHERS N.T.S.

- 1 U.S. ROUTE 45/52 @ WILMINGTON/ PEOTONE RD. (VILLAGE OF PEOTONE)
- 2 GOVERNORS HWY. @ STUENKEL RD. (VILLAGE OF UNIVERSITY PARK)
- 3 U.S. ROUTE 52 @ LARAWAY RD. (CITY OF JOLIET)
- 4 U.S. ROUTE 6 @ PARKER RD. (VILLAGE OF MOKENA)
- 5 U.S. ROUTE 6 @ BRANDON RD. (CITY OF JOLIET)
- 6 IL. ROUTE 129 @ STRIP MINE RD. (CITY OF WILMINGTON)
- 7 IL. ROUTE 126 @ ESSINGTON RD. (CITY OF PLAINFIELD)

L.E.D. FLASHERS - SCHEDULE OF QUANTITIES

	1	2	3	4	5	6	7
ITEM DESCRIPTION	U.S. RTE. 45/52 @ WILMINGTON PEOTONE RD.	GOVERNOR'S HWY @ STUENKEL ROAD	U.S. RTE. 52 @ LARAWAY ROAD	U.S. RTE. 6 @ PARKER ROAD	U.S. RTE. 6 @ BRANDON ROAD	IL. RTE. 129 @ STRIP MINE RD.	IL. RTE. 126 @ ESSINGTON RD.
TRAFFIC SIGNAL FLASHER 1-SECTION, L.E.D.- (RED)	4	4	4	4		4	
TRAFFIC SIGNAL FLASHER 1-SECTION, L.E.D.- (YELLOW)				2	* 1	2	S ₁

- * ADVANCED WARNING FLASHER WESTBOUND U.S. ROUTE 6 (IDOT CONTRACT)
- △ ADVANCED WARNING FLASHER(S) NORTH & SOUTHBOUND IL. ROUTE 129 @ STRIP MINE RD.
- ADVANCED WARNING FLASHER(S) EAST & WESTBOUND U.S. ROUTE 6 @ PARKER RD.
- S ADVANCED WARNING FLASHER WESTBOUND (SOLAR POWERED) ON IL. ROUTE 126
- ▨ NOT APPLICABLE THIS LOCATION