



U.S. ROUTE 14 (NORTHWEST HIGHWAY)

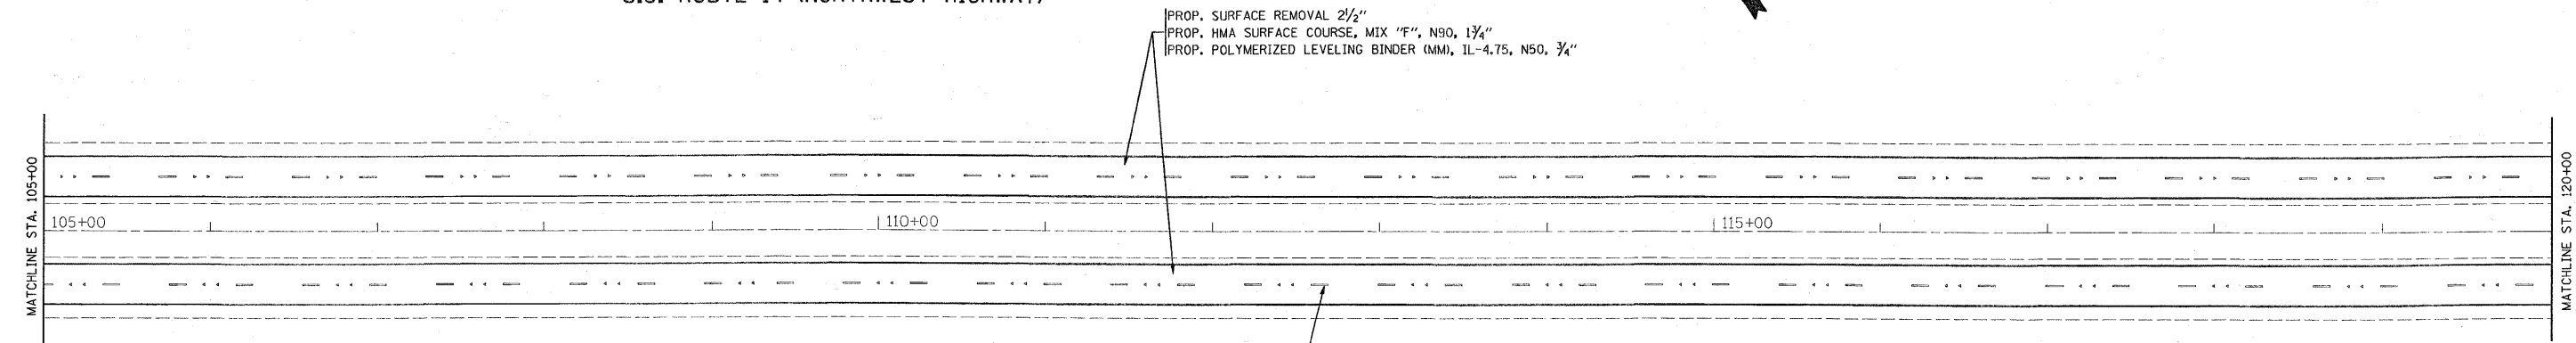

PROP. THERMOPLASTIC PAVEMENT MARKING  
4" WHITE SKIP-DASH LINE, (TYP)

U.S. ROUTE 14 (NORTHWEST HIGHWAY)

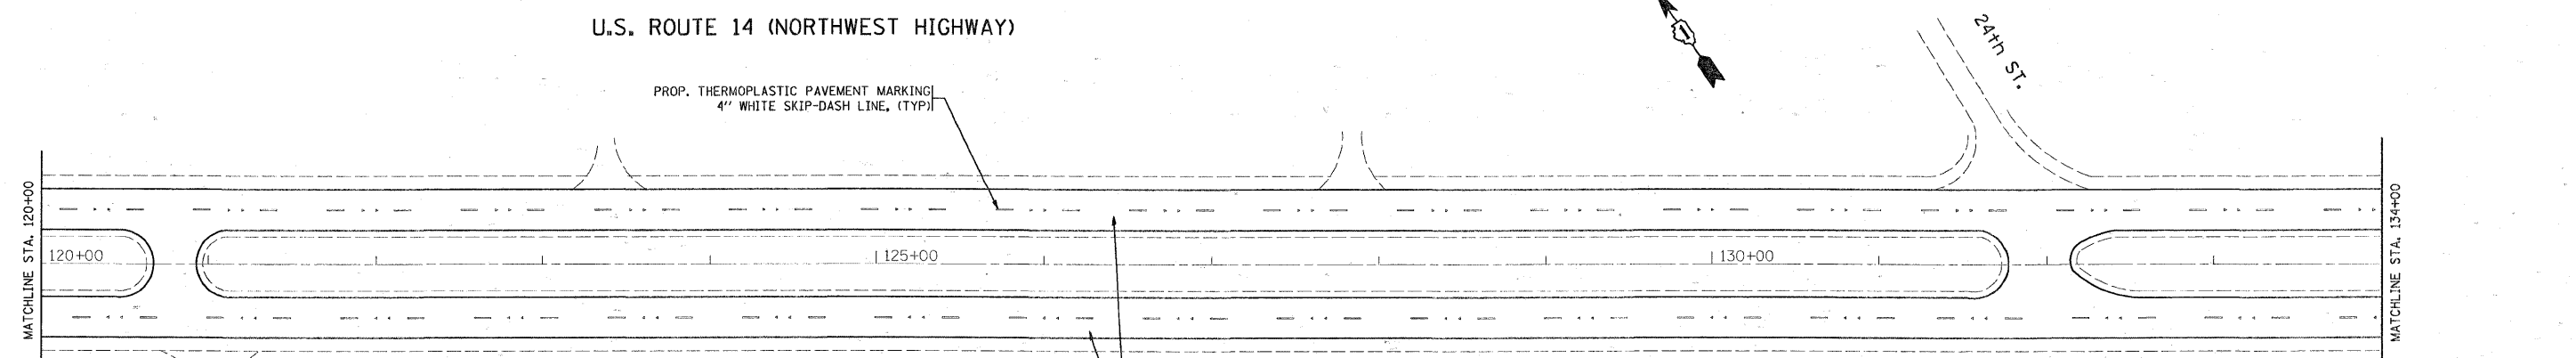

PROP. SURFACE REMOVAL 2 1/2"  
PROP. HMA SURFACE COURSE, MIX "F", N90, 1 3/4"  
PROP. POLYMERIZED LEVELING BINDER (MM), IL-4.75, N50, 3/4"

FILE NAME = c:\pw\work\p\1dot6\m\dyj\0136322\DI5160	USER NAME = mdyje -sht-plan.dgn	DESIGNED - DRAWN -	REVISED - REVISED -	<b>STATE OF ILLINOIS DEPARTMENT OF TRANSPORTATION</b>	<b>ROADWAY AND PAVEMENT MARKING PLAN U.S. RTE. 14 (NORTHWEST HWY) McHENRY CO. LINE - HART RD.</b>			F.A.P. RTE. 305	SECTION 24 R-RS-2	COUNTY LAKE	TOTAL SHEETS 18	SHEET NO. 8
PLOT SCALE = 50.0000 ' / IN.					SCALE: 1"=50'	SHEET NO.	OF	SHEETS	STA.	TO STA.	CONTRACT NO. 60G60	
PLOT DATE = 4/15/2009					DATE -	ILLINOIS FED. AID PROJECT						
DATE -					REVISED -							