


GENERAL NOTES:

1. HOT-MIX ASPHALT SURFACE REMOVAL - BUTT JOINT SHALL BE PLACED AT THE FINAL 30' OF RESURFACING LIMITS OF MAINLINE AND SIDEROADS, UNLESS OTHERWISE SPECIFIED OR DIRECTED BY THE ENGINEER.

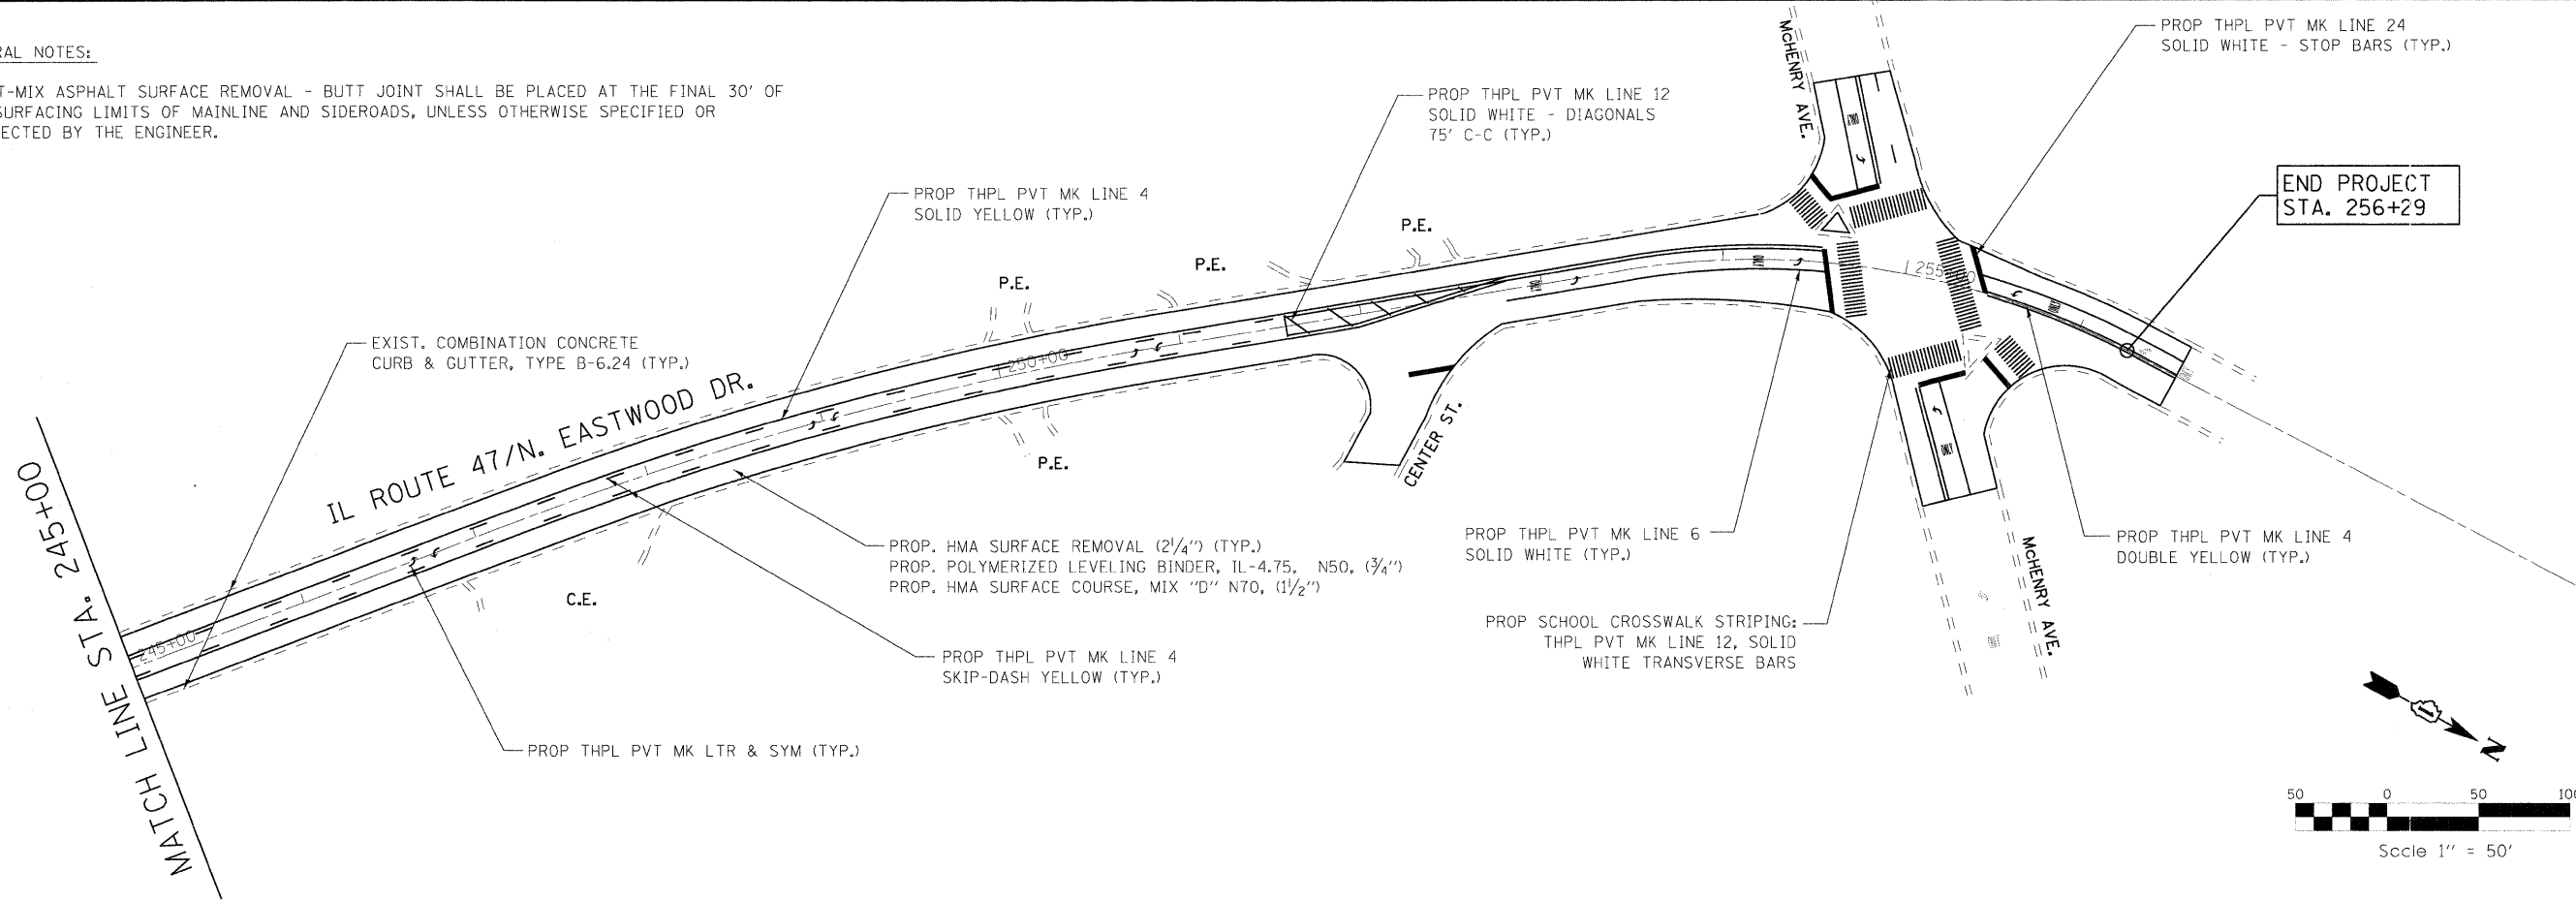

FILE NAME =	USER NAME = *USER*	DESIGNED - ST	REVISED -	STATE OF ILLINOIS DEPARTMENT OF TRANSPORTATION	ROADWAY AND PAVEMENT MARKING PLAN IL ROUTE 47 FROM IL ROUTE 176 TO IL ROUTE 120	F.A.P. RTE:	SECTION	COUNTY	TOTAL SHEETS	SHEET NO.	
*FILEL\$		DRAWN - ST	REVISED -			326	105 RS-9	McHENRY	37	14	
		CHECKED - FML	REVISED -			D-91-603-09		CONTRACT NO. 60H33			
		DATE - 04/2009	REVISED -			SCALE: 1"=50'	SHEET NO. 14 OF 37 SHEETS	STA. 245+00 TO STA. 256+29	FED. ROAD DIST. NO. ILLINOIS FED. AID PROJECT		