


CONTRACT NO. 62700

F.A.P. RTE.	SECTION	COUNTY	TOTAL SHEETS	SHEET NO.
866	*	LAKE	554	352
STA. TO STA.		ILLINOIS FED. AID PROJECT		
FED. ROAD DIST. NO.		• IL-219, R16.6A & 6 EXT) WRS-1		

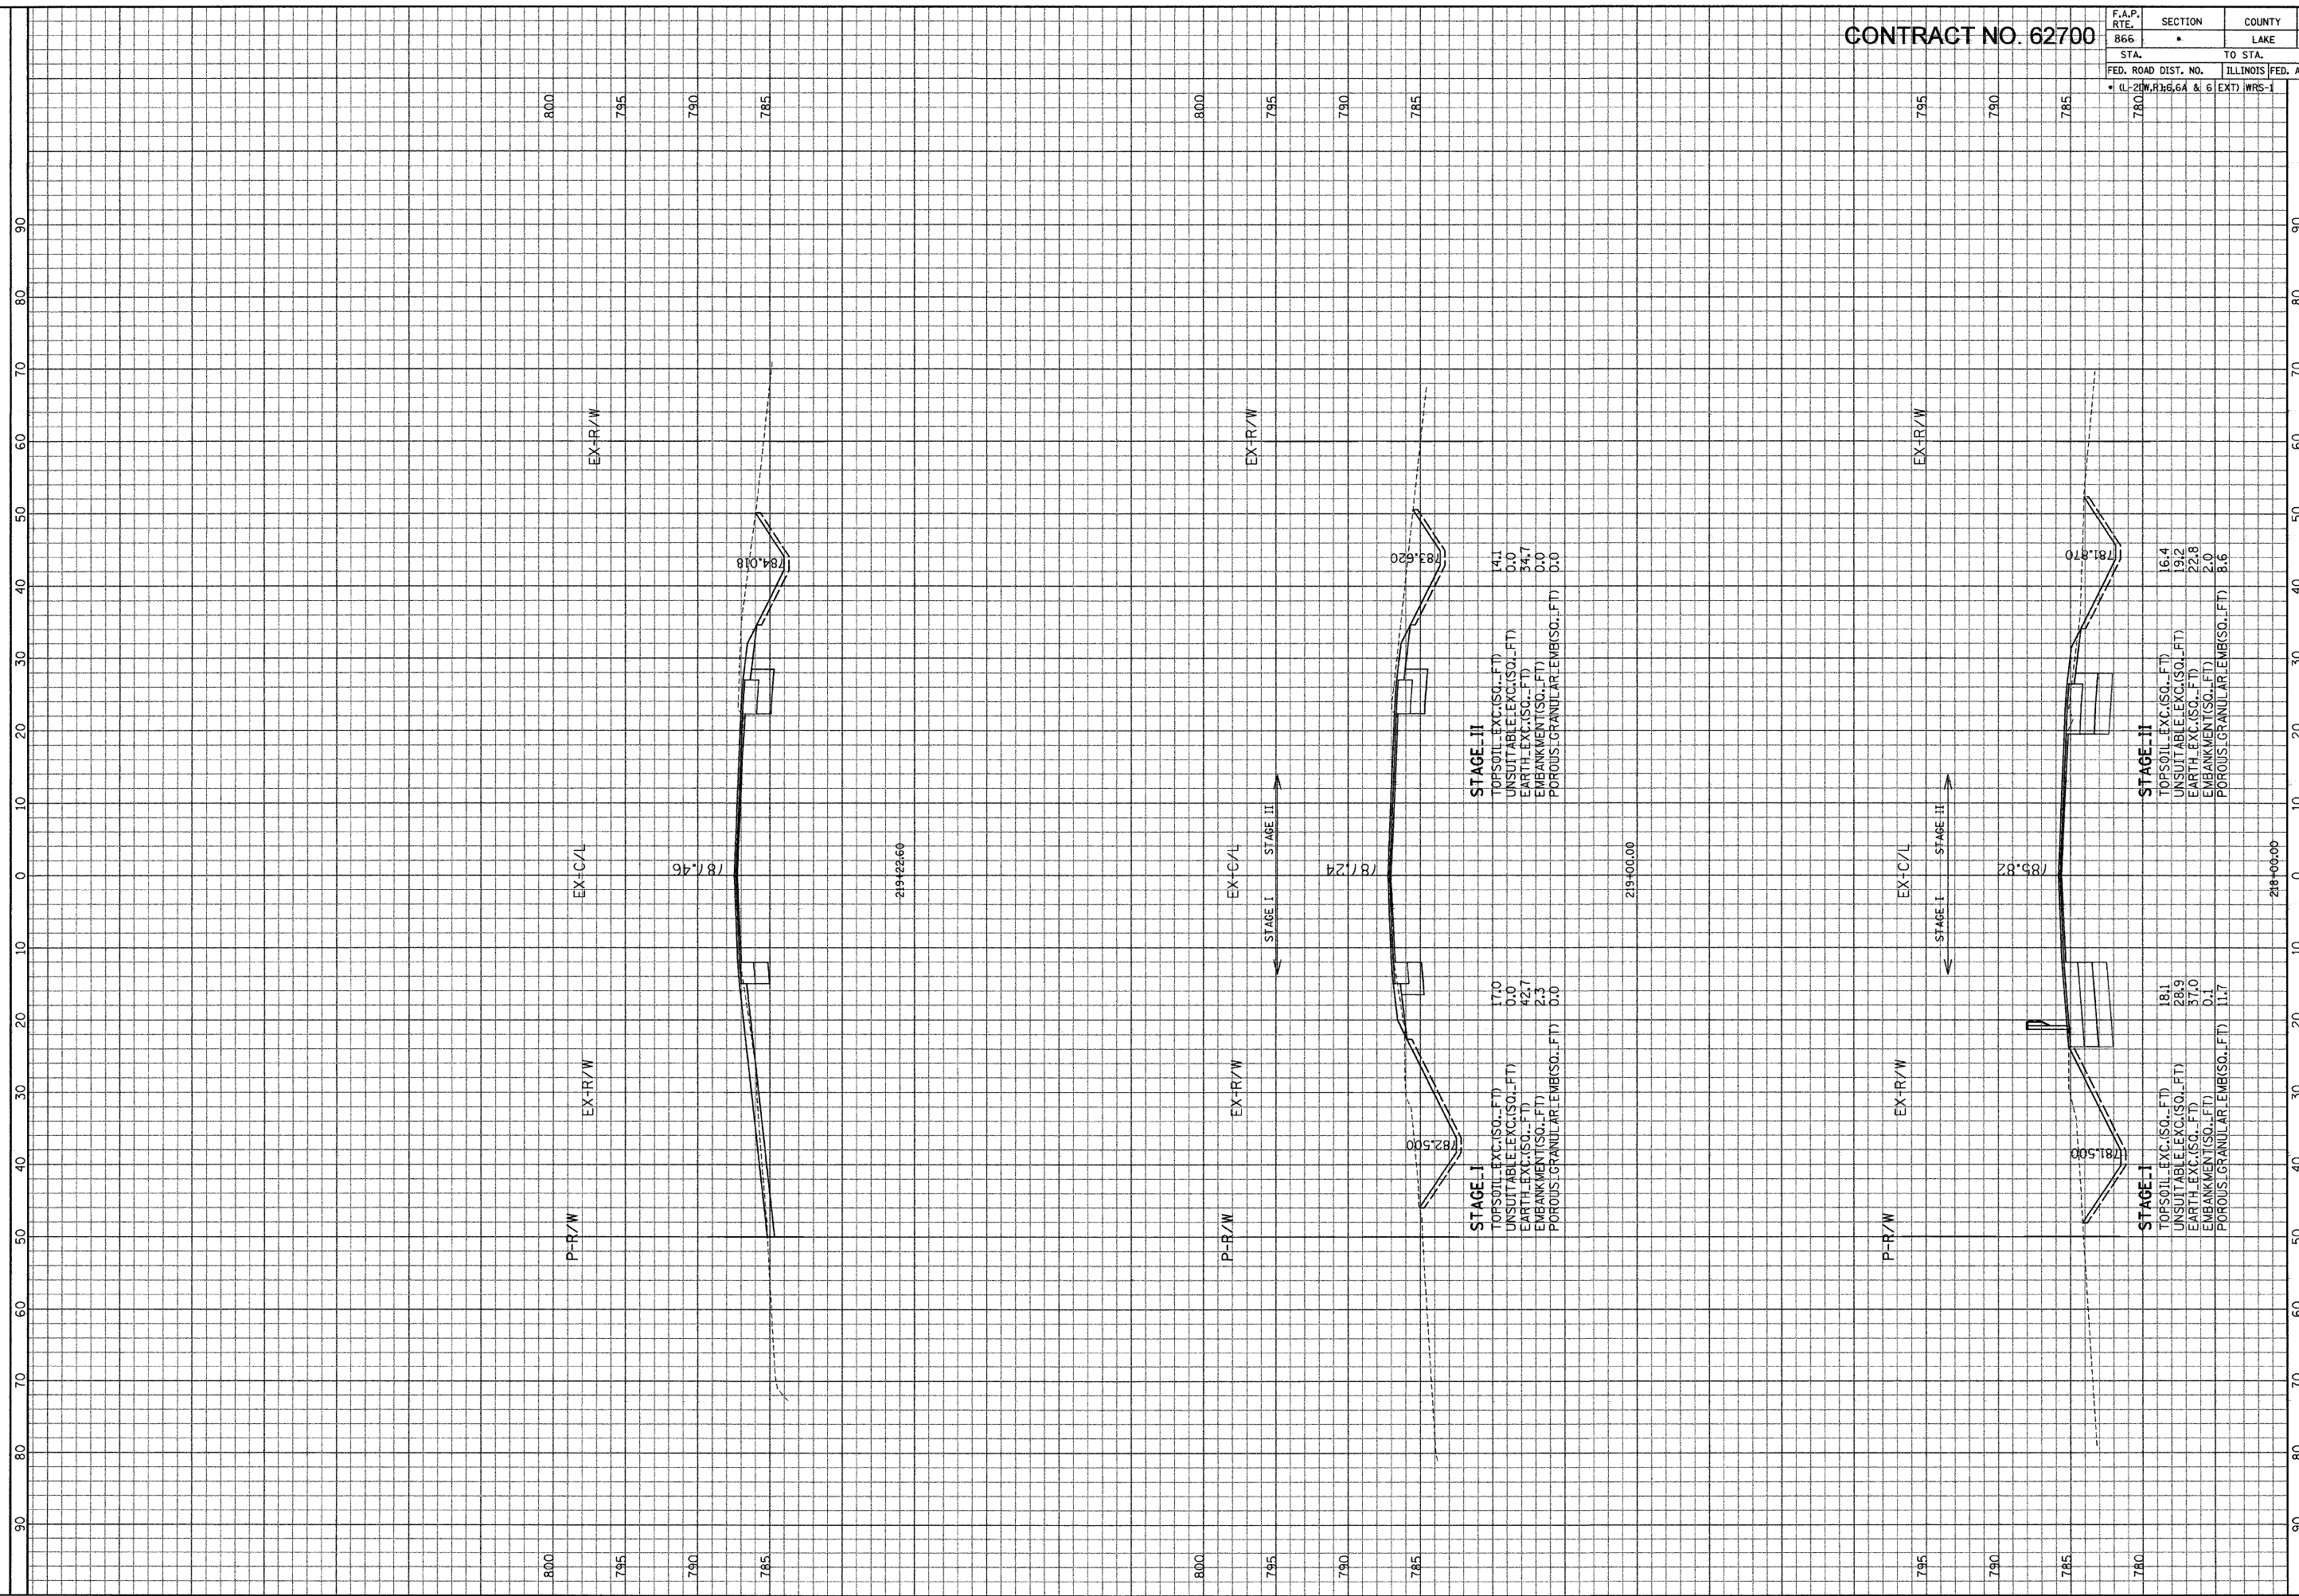

STAGE-II
 TOPSOIL_EXC.(SQ..FT) 14.1
 UNSUITABLE_EXC.(SQ..FT) 0.0
 EARTH_EXC.(SQ..FT) 34.7
 EMBANKMENT(SQ..FT) 0.0
 POROUS GRANULAR_EMB(SQ..FT) 0.0

STAGE-I
 TOPSOIL_EXC.(SQ..FT) 17.0
 UNSUITABLE_EXC.(SQ..FT) 0.0
 EARTH_EXC.(SQ..FT) 42.7
 EMBANKMENT(SQ..FT) 2.3
 POROUS GRANULAR_EMB(SQ..FT) 0.0

STAGE-II
 TOPSOIL_EXC.(SQ..FT) 16.4
 UNSUITABLE_EXC.(SQ..FT) 19.2
 EARTH_EXC.(SQ..FT) 22.8
 EMBANKMENT(SQ..FT) 2.0
 POROUS GRANULAR_EMB(SQ..FT) 8.6

STAGE-I
 TOPSOIL_EXC.(SQ..FT) 18.1
 UNSUITABLE_EXC.(SQ..FT) 28.9
 EARTH_EXC.(SQ..FT) 57.0
 EMBANKMENT(SQ..FT) 0.1
 POROUS GRANULAR_EMB(SQ..FT) 11.7

ILLINOIS DEPARTMENT OF TRANSPORTATION

F. A. P. ROUTE 866 (IL ROUTE 83)

STA. 218+00 TO STA. 219+22.60

SCALE: HORIZ. 1" = 10'

VERT. 1" = 5'

DATE: 21-Jan-04 10:16

FILE: G:\2004\2024\A\Area\Area\EX\SH1_B.dgn

GRAF, ANALT, SCHLOMER & ASSOCIATES, INC.
 ENGINEERS & SCIENTISTS
 8501 W. Higgins Road, Suite 280
 Chicago, Illinois 60631
 (773) 359-0111