


F.A.P. RTE.	SECTION	COUNTY	TOTAL SHEETS	SHEET NO.
866	•	LAKE	554	368
STA.	TO STA.			
FED. ROAD DIST. NO.	ILLINOIS FED. AID PROJECT			
• IL-20W.R3:6.6A & 6	EXT) WRS-1			

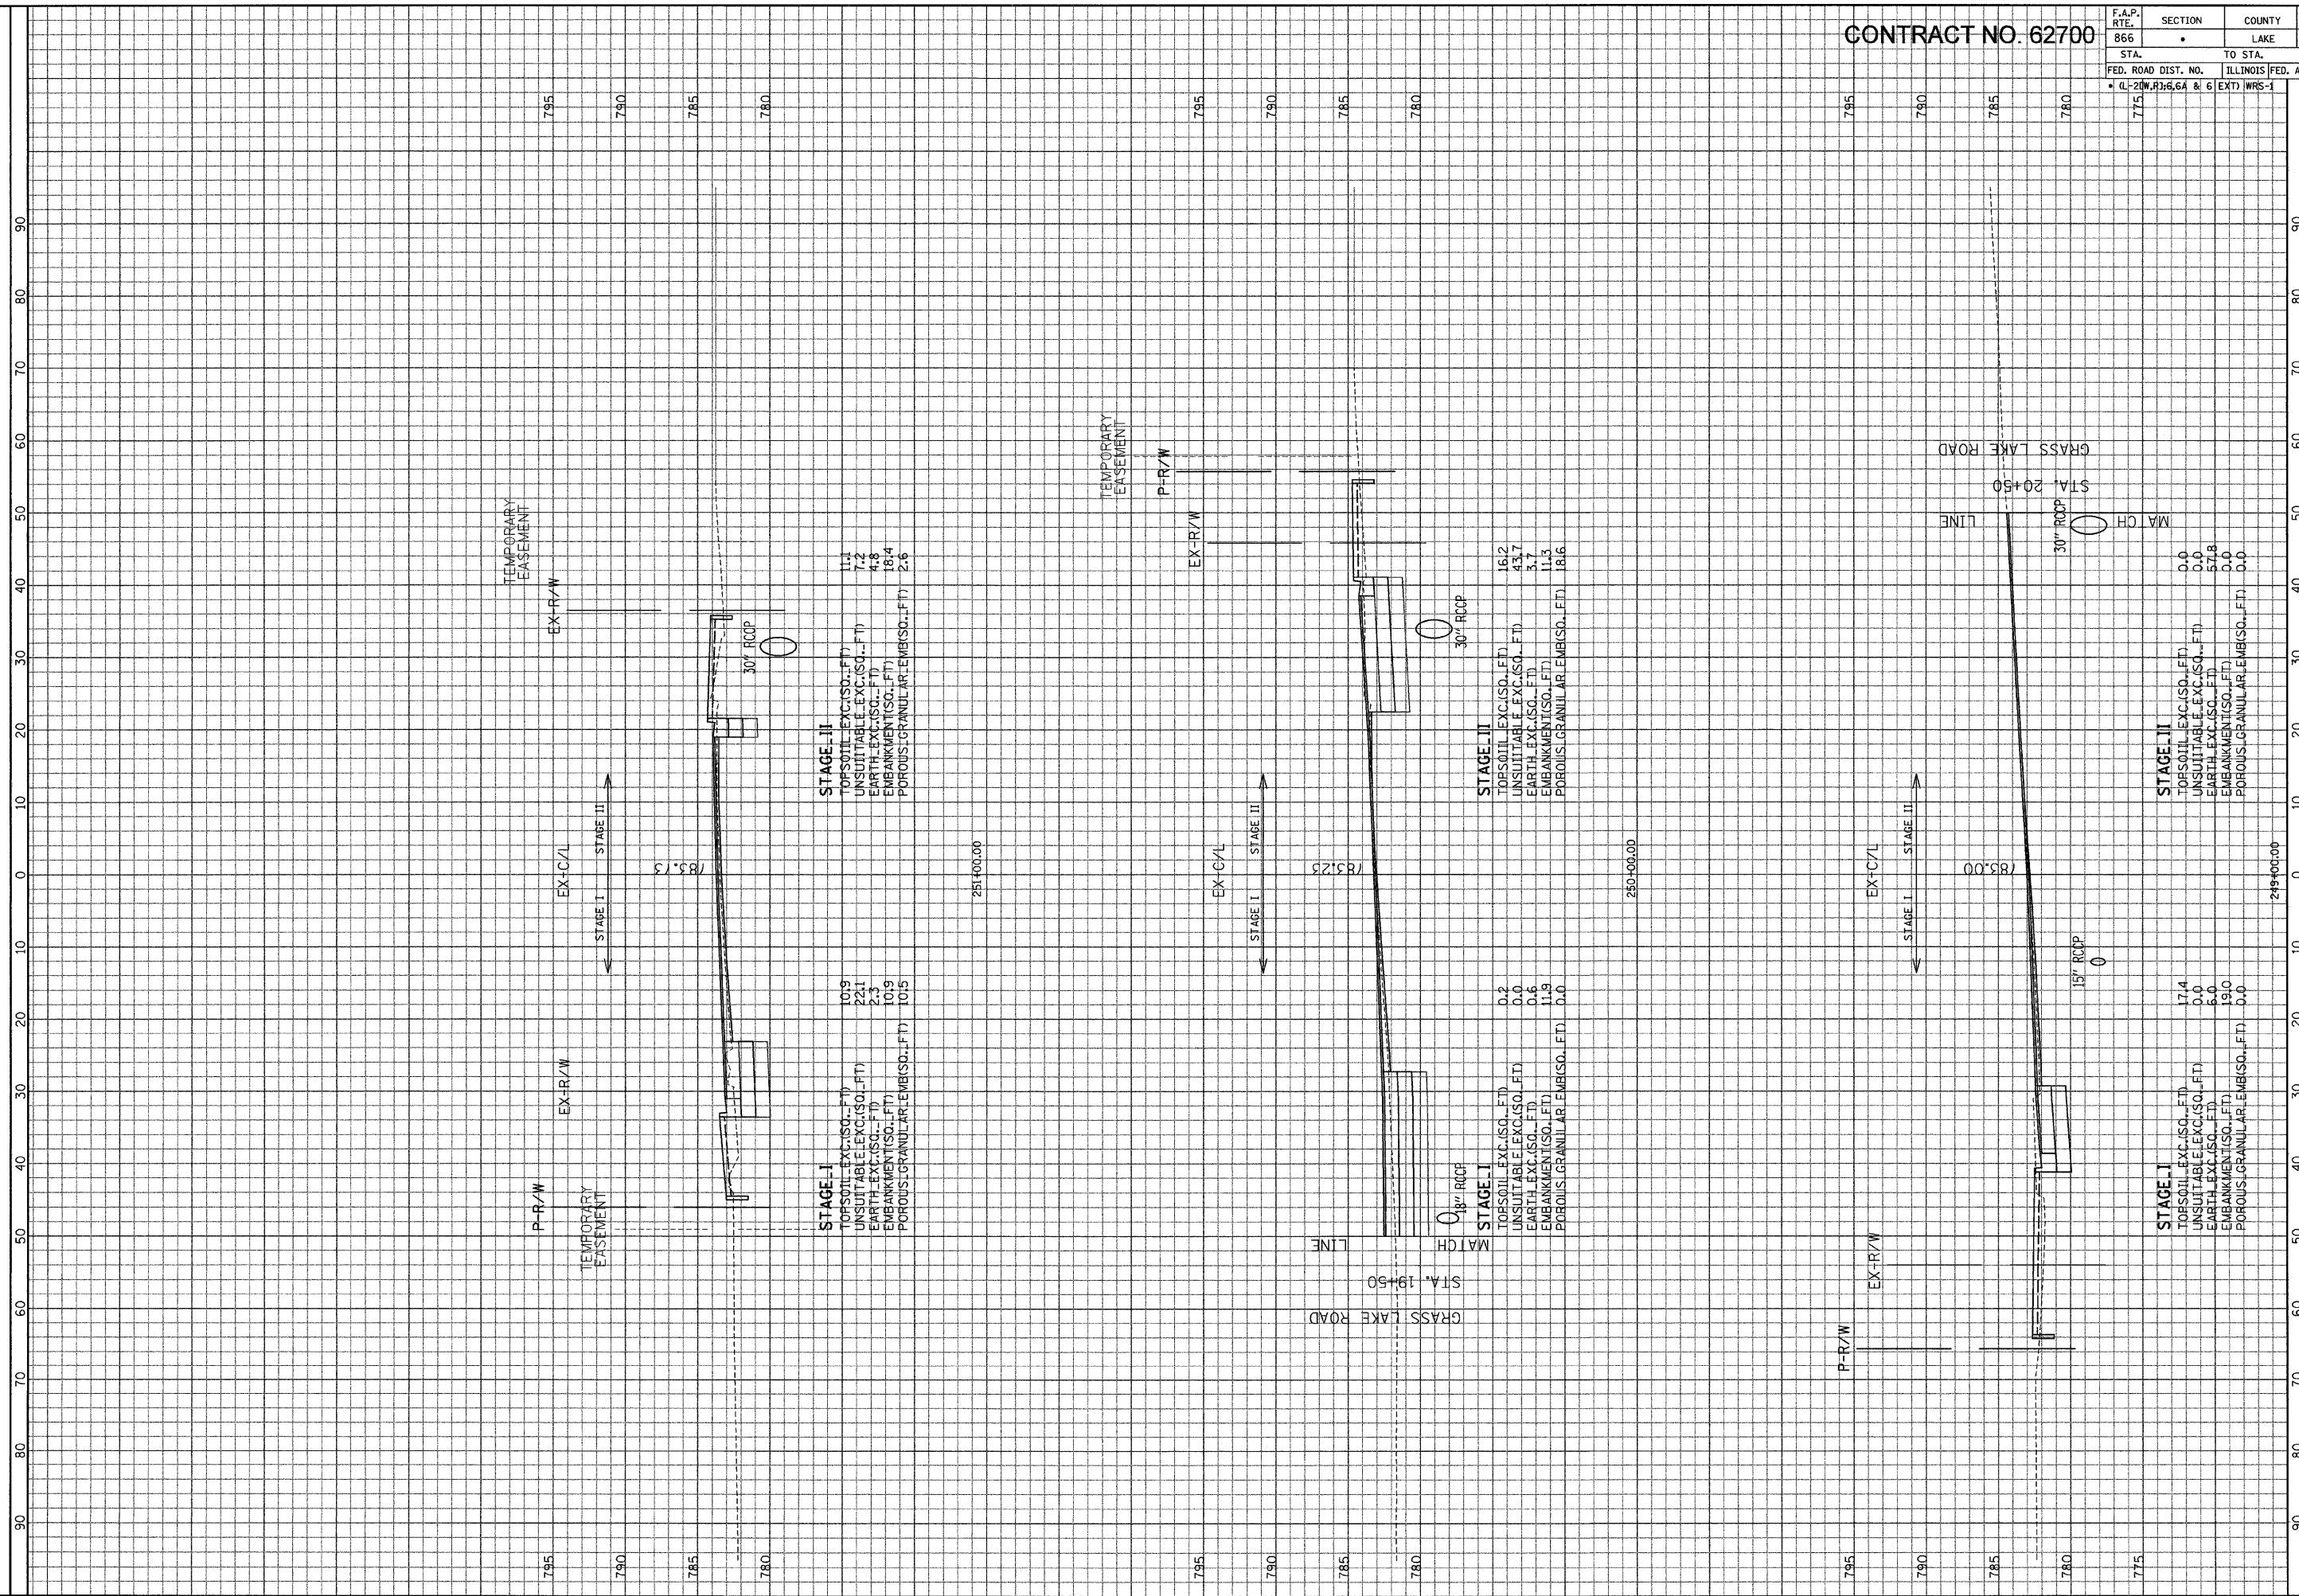

ILLINOIS DEPARTMENT OF TRANSPORTATION

F. A. P. ROUTE 866 (IL ROUTE 83)

SCALE: HORIZ. 1" = 10'

VERT. 1" = 5'

STA. 249+00 TO STA. 251+00

GRAEF, ANHAT, SCHUEMER & ASSOCIATES, INC.
 ENGINEERS & SCIENTISTS
 8501 N. Higgins Road, Suite 280
 Chicago, Illinois 60631
 (773) 399-0112

FILE: GA200004024.N\proj\Area.C\XSHT_1.cxd
 DATE: 06-Jan-64 09:22