


CONTRACT NO. 62700

F.A.P. RTE.	SECTION	COUNTY	TOTAL SHEETS	SHEET NO.
866	•	LAKE	554	494
STA.		TO STA.		
FED. ROAD DIST. NO.		ILLINOIS FED. AID PROJECT		
• (L-20W.R)36.6A & 6		(EXT) WRS-1		

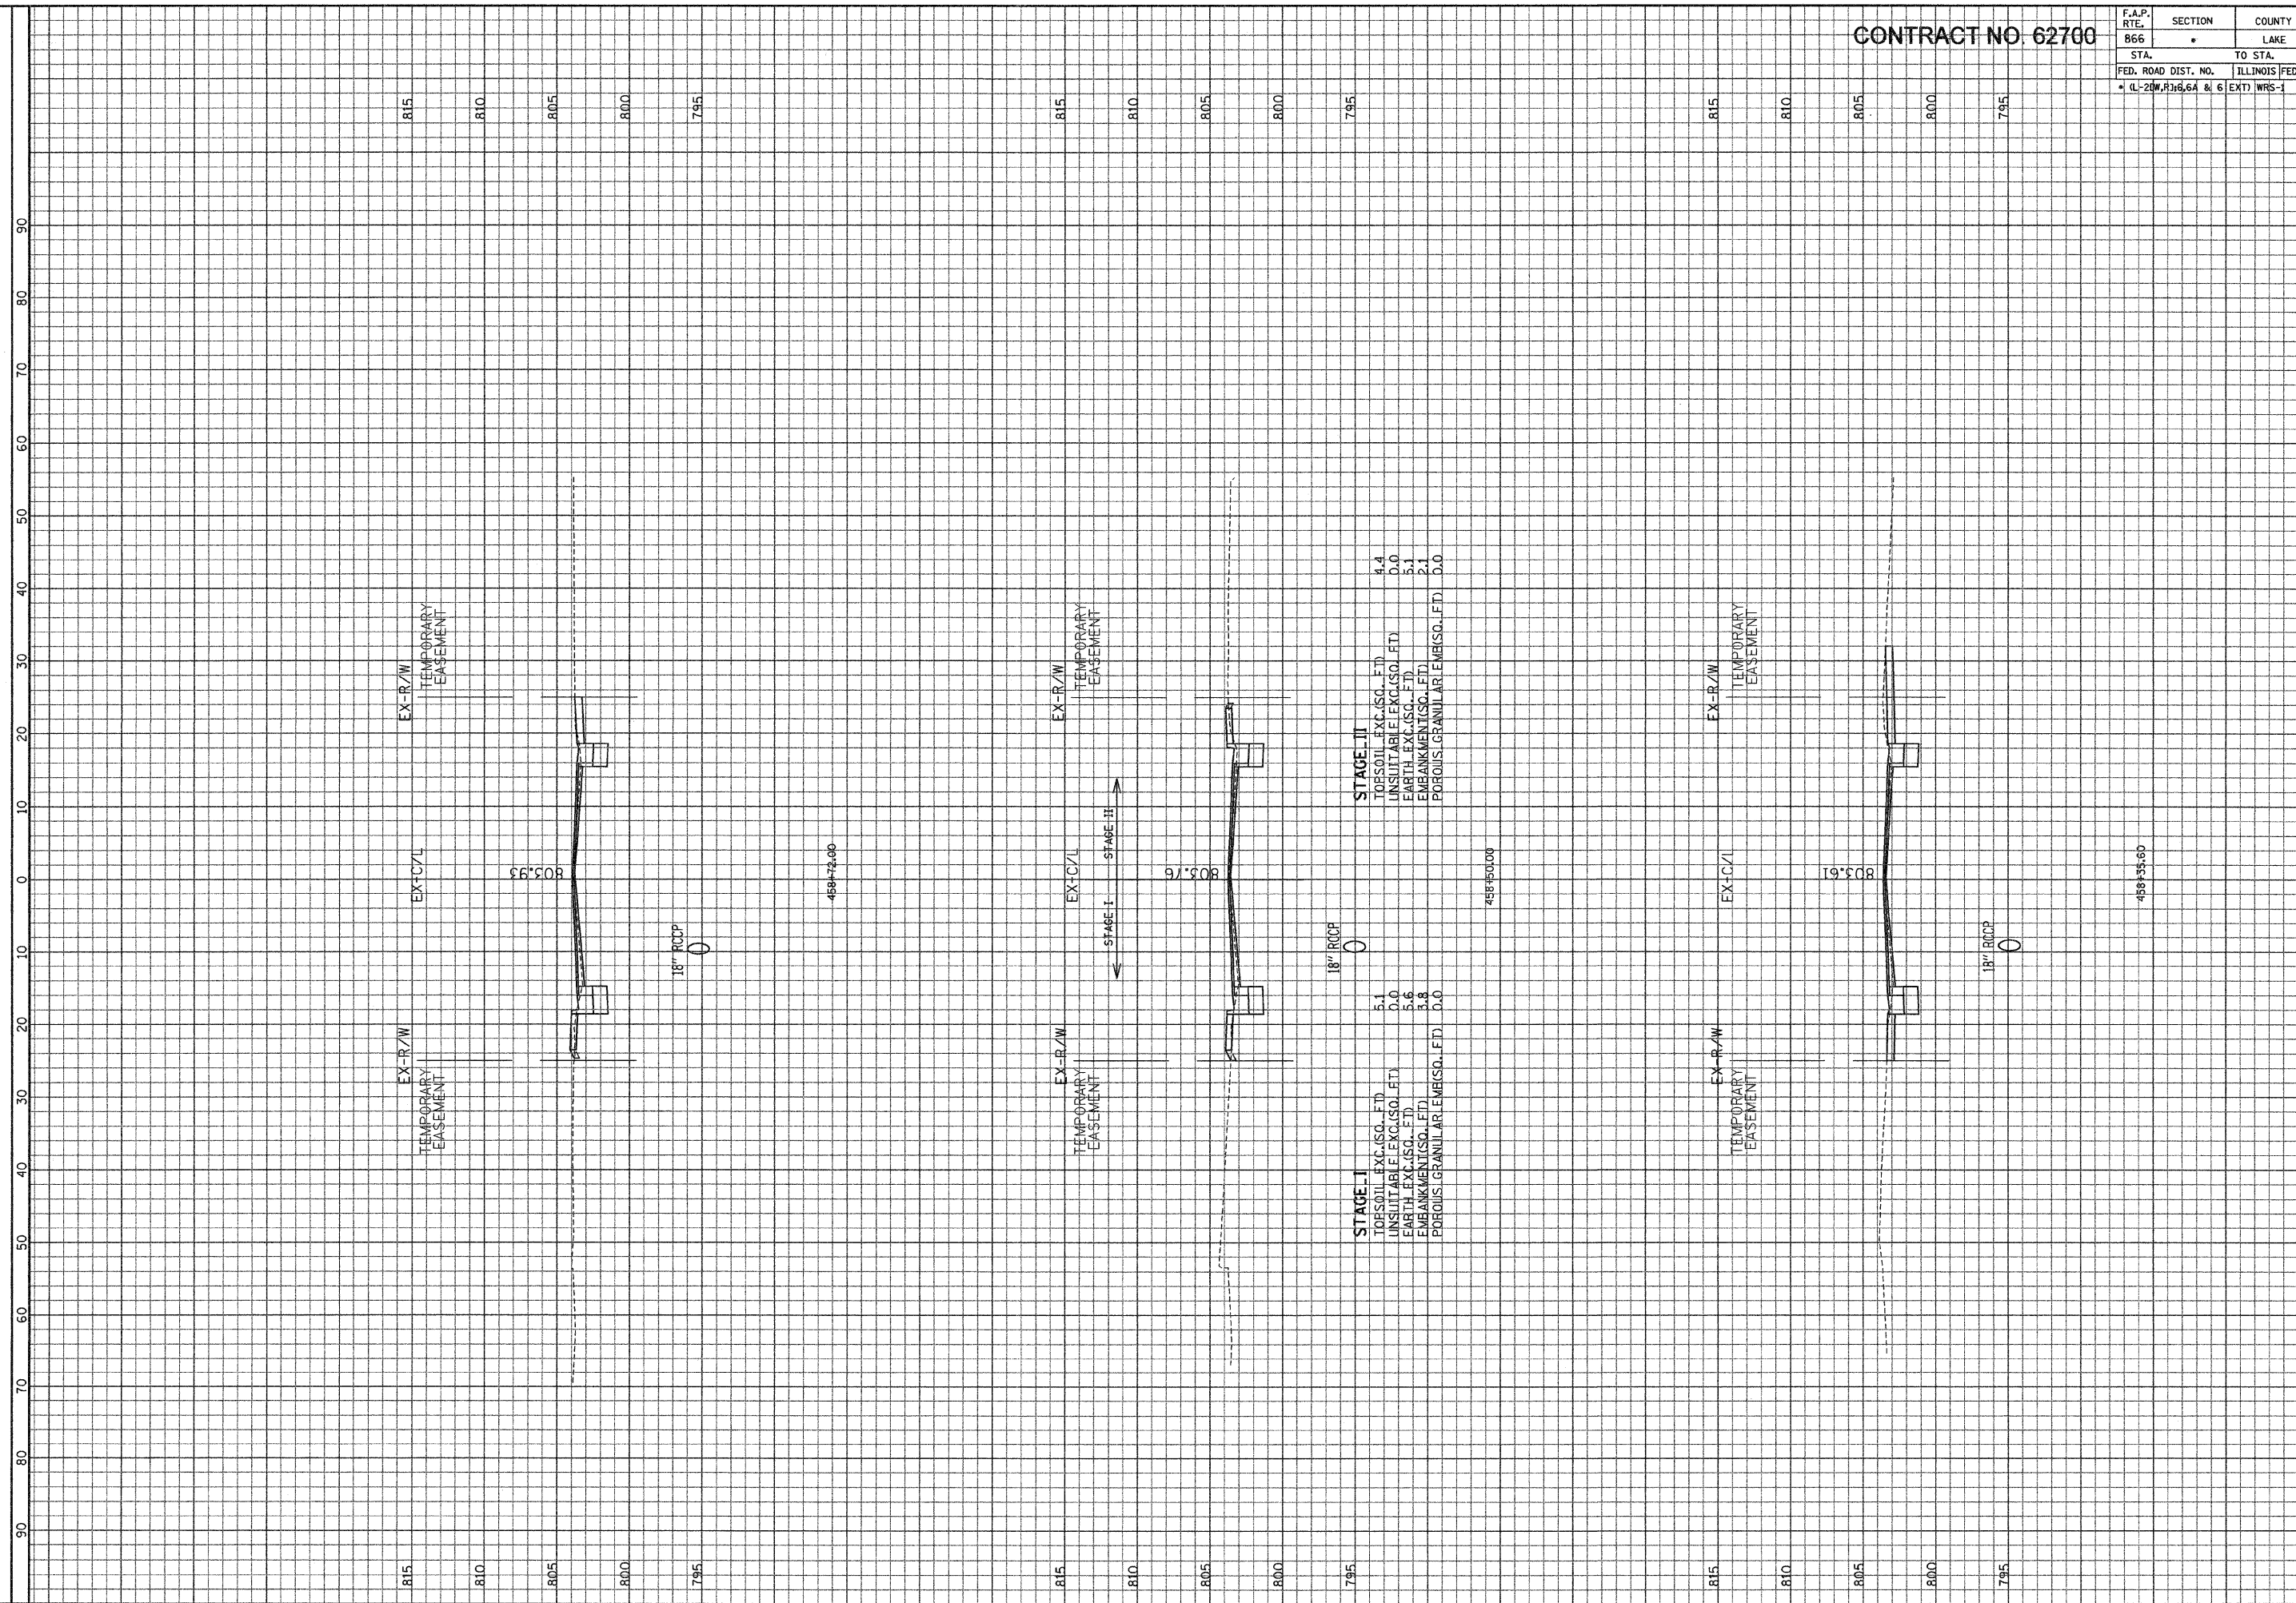

STAGE	TOPSOIL EXC.(SQ. FT)	UNSUITABLE EXC.(SQ. FT)	EARTH EXC.(SQ. FT)	EMBANKMENT(SQ. FT)	POROUS GRANULAR EMB.(SQ. FT)
STAGE I	5.1	0.0	5.6	3.8	0.0
STAGE II	4.4	0.0	5.1	2.1	0.0

ILLINOIS DEPARTMENT OF TRANSPORTATION

F. A. P. ROUTE 866 (IL ROUTE 83)

STA. 458+35.60 TO STA. 458+72

SCALE: HORIZ. 1" = 10'
VERT. 1" = 5'

GRAF, ANHALT, SCHLOMER & ASSOCIATES, INC.
 ENGINEERS & SCIENTISTS
 8501 N. Higgins Road, Suite 280
 Chicago, Illinois 60631
 (773) 359-0122

FILE: G:\2004\02-4\MapArea\FXSHT.F.dgn
 DATE: 20-Jan-04 10:11