



PROFILE SURVEYED BY DATE
 PLAN CHECKED BY DATE
 NOTE BOOK NO. BY DATE
 STRUCTURE ROTATING CIRCD

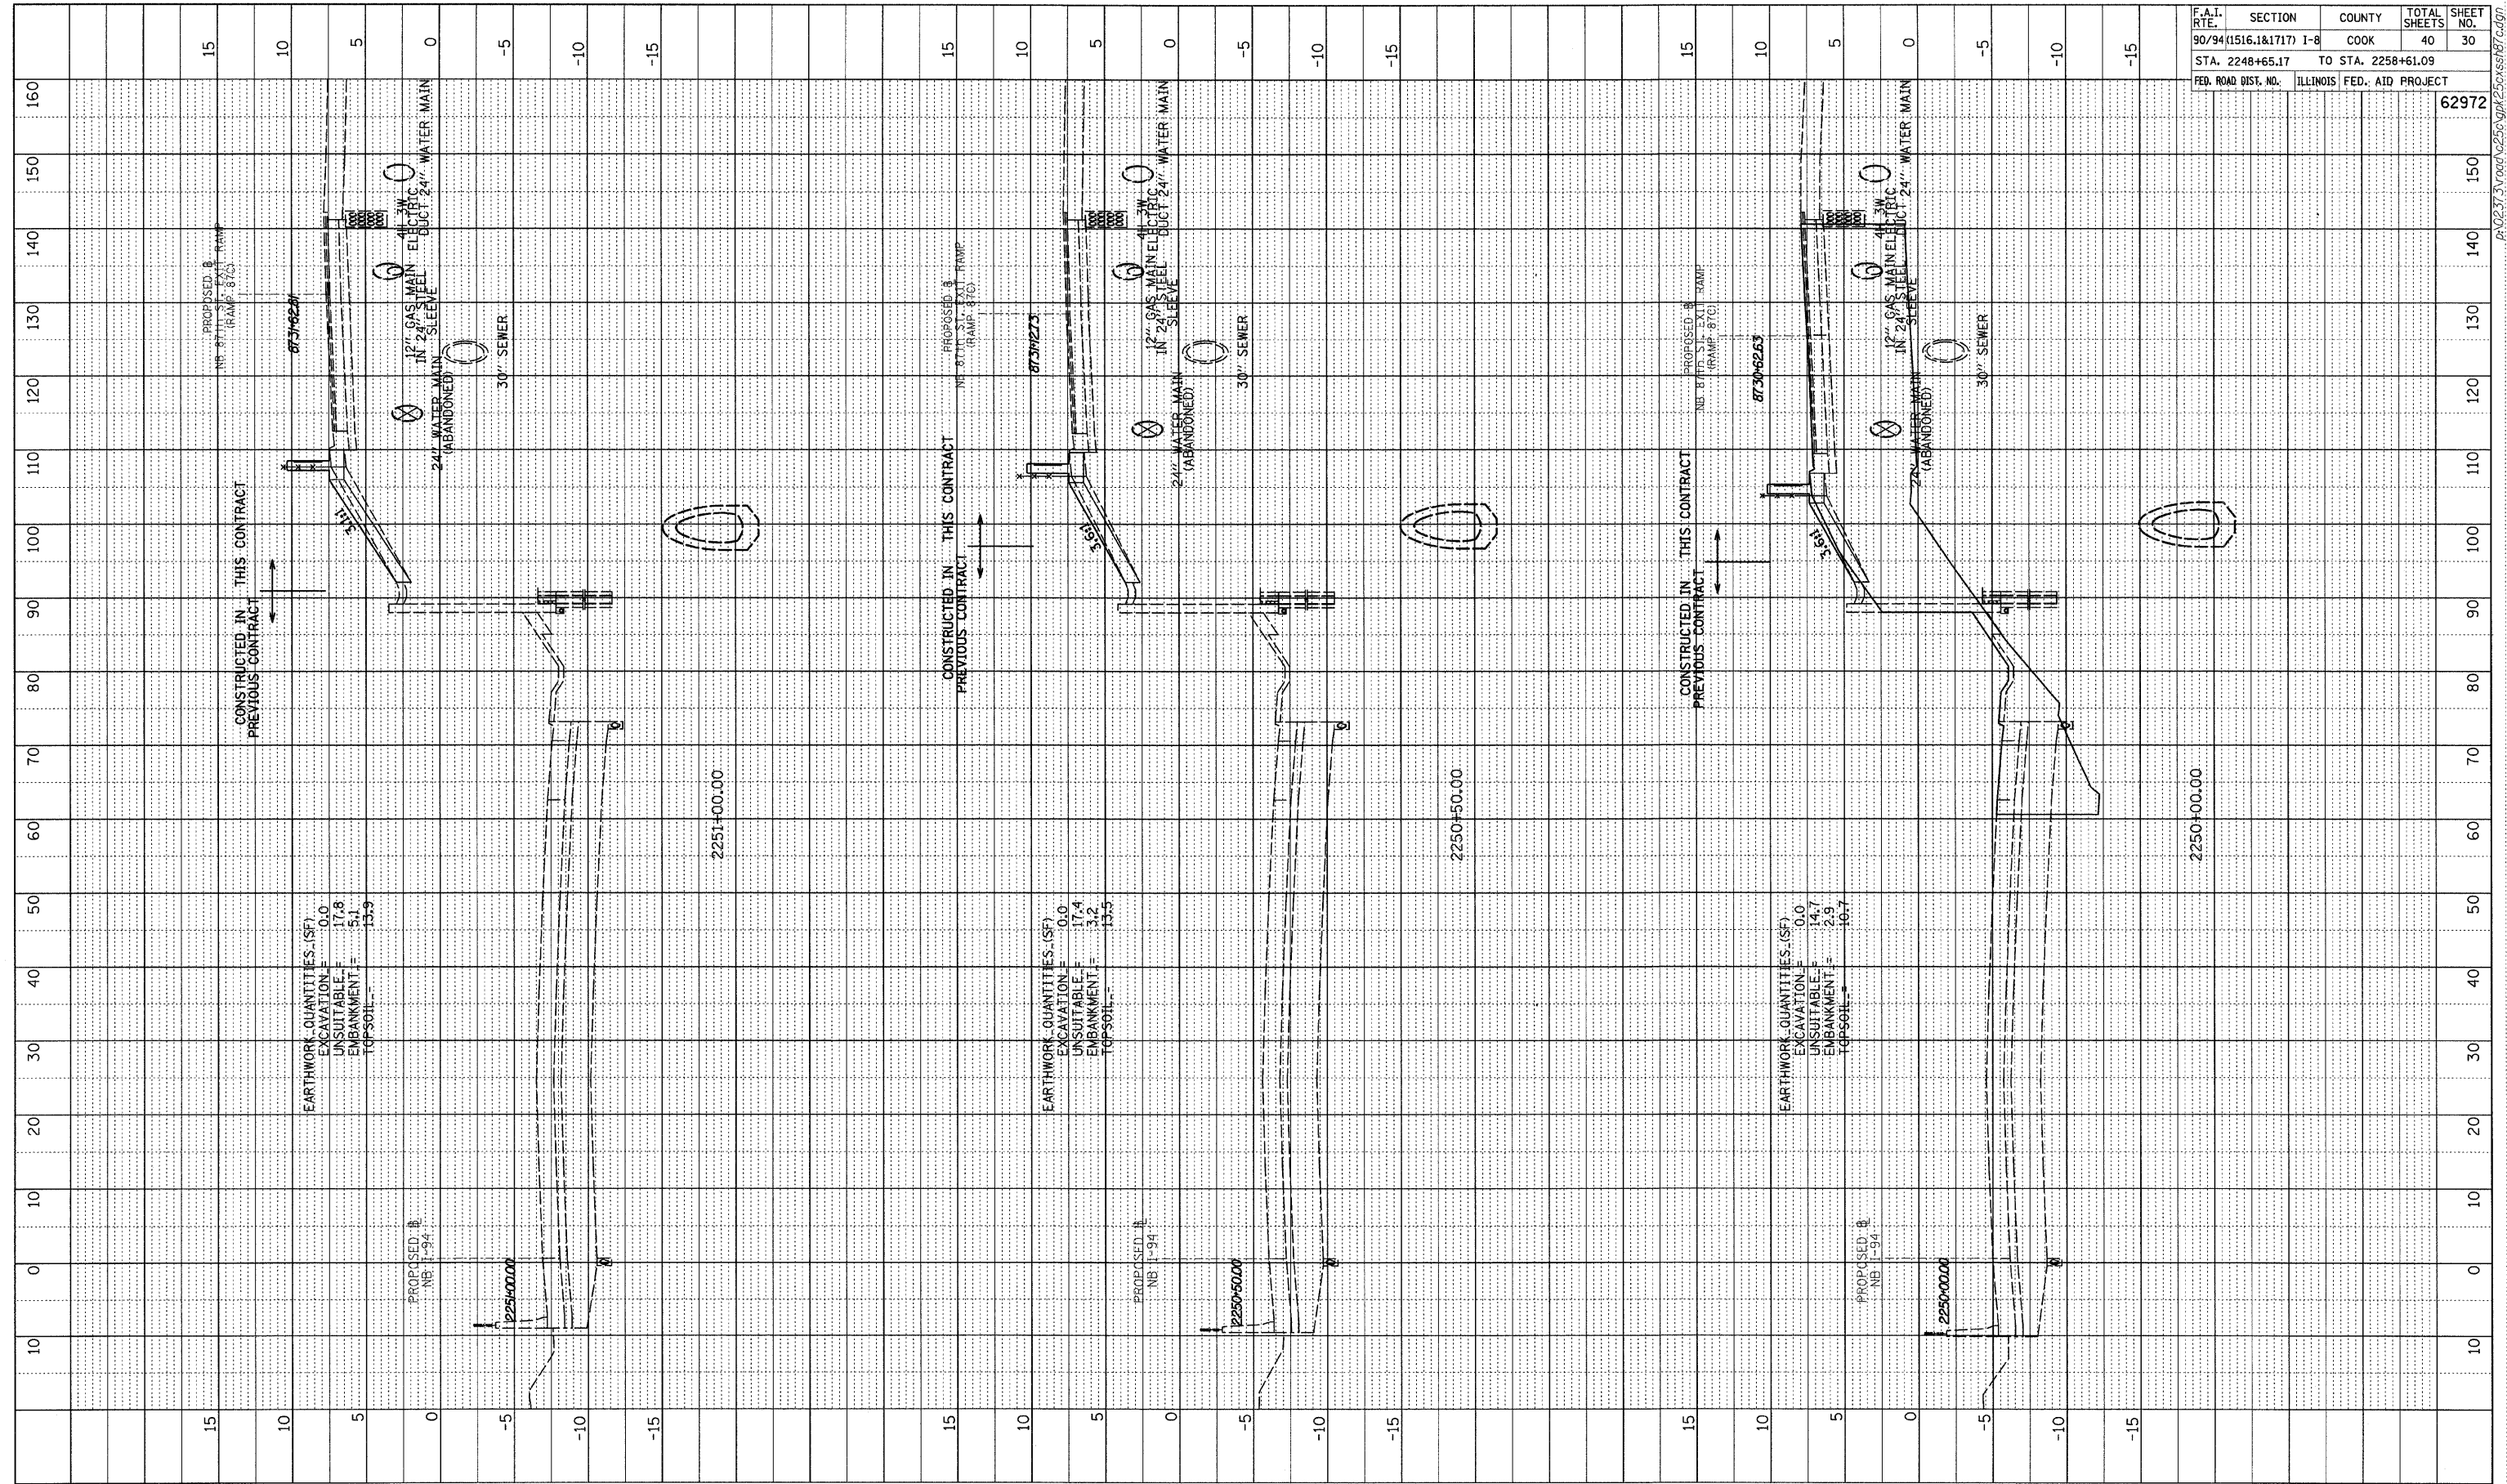

F.A.I. RTE.	SECTION	COUNTY	TOTAL SHEETS	SHEET NO.
90/94 (1516.1&1717) I-8	I-8	COOK	40	30
STA. 2248+65.17	TO STA. 2258+61.09			
FED. ROAD DIST. NO.	ILLINOIS FED. AID PROJECT			
				62972

TYLIN INTERNATIONAL

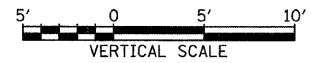

NB I-94 (DAN RYAN EXPRESSWAY)
 STA. 2250+00 TO STA. 2251+00

P:\02-37-3\road\2550\pk2550ss187.c.dgn