

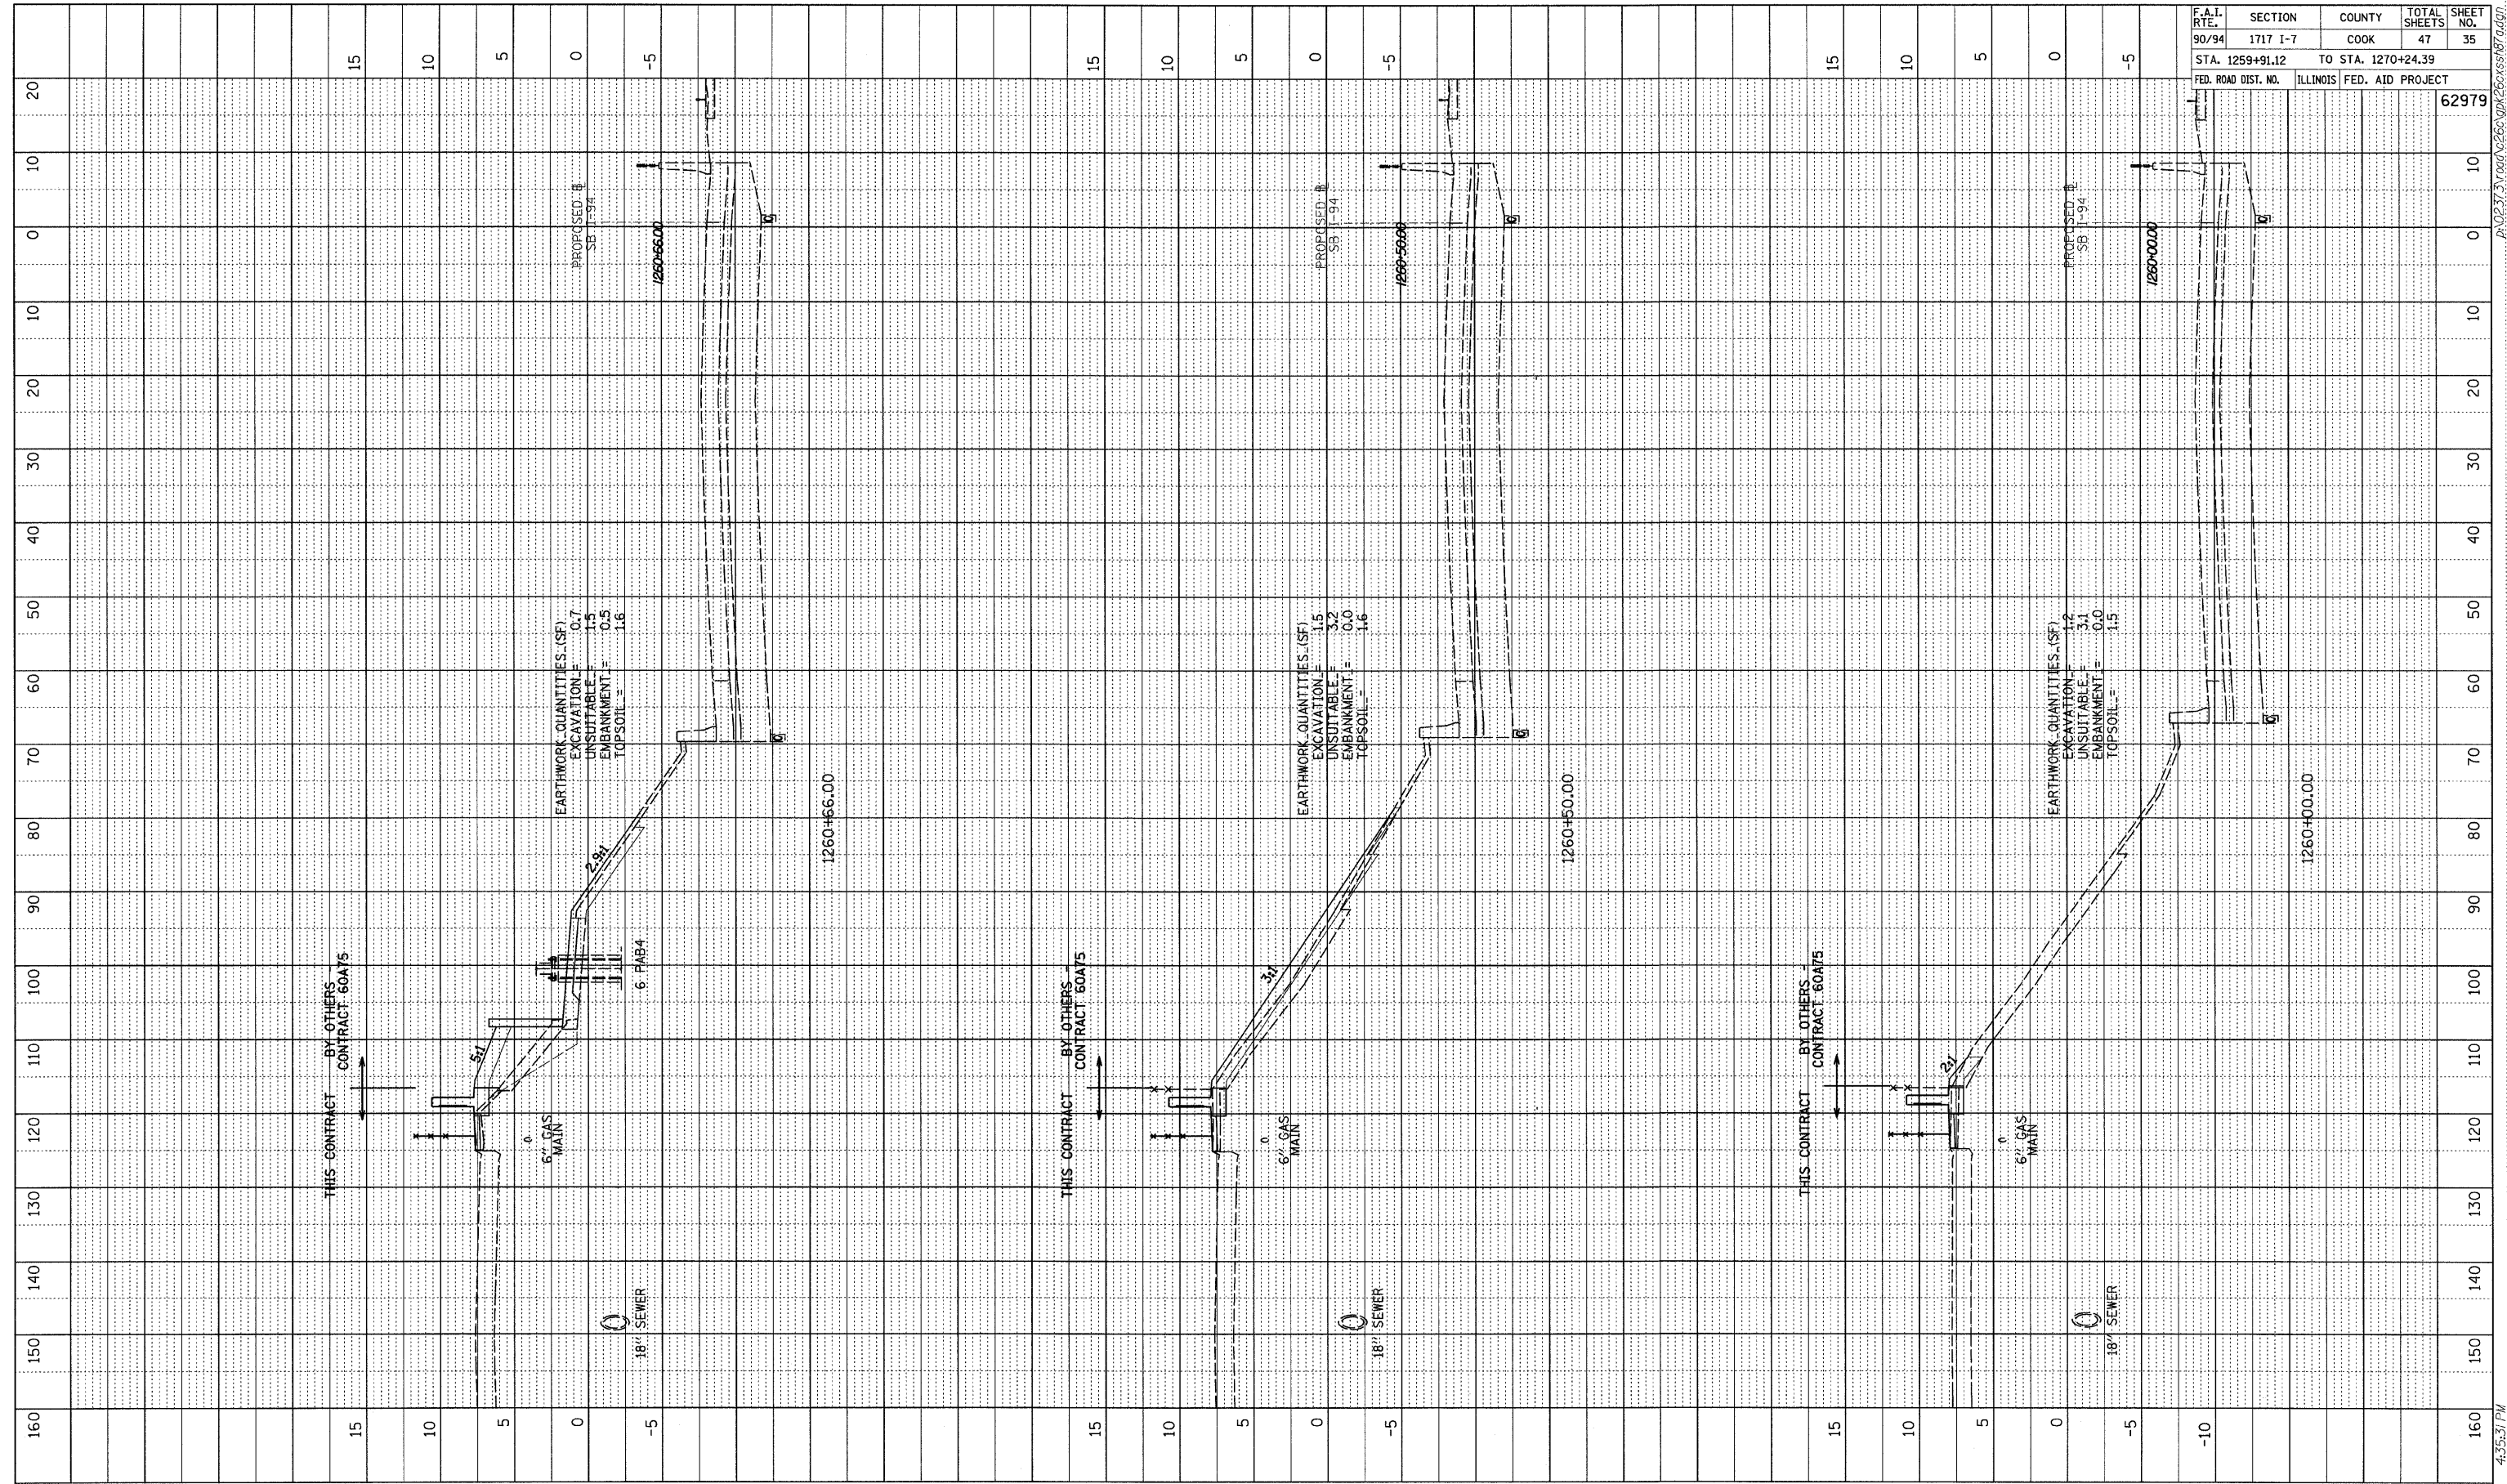


PROFILE SURVEYED BY DATE
 POINTS CHECKED
 B.M. NOTED
 NO. STRUCTURE NOTATING CHRD

| F.A.I. RTE. | SECTION | COUNTY | TOTAL SHEETS | SHEET NO. |
|---------------------|----------|---------------------------|--------------|-----------|
| 90/94 | 1717 I-7 | COOK | 47 | 35 |
| STA. 1259+91.12 | | TO STA. 1270+24.39 | | |
| FED. ROAD DIST. NO. | | ILLINOIS FED. AID PROJECT | | |
| | | | | 62979 |

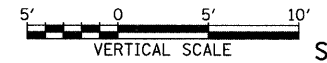

TYLIN INTERNATIONAL

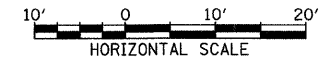

SB I-94 (DAN RYAN EXPRESSWAY)
 STA. 1260+00.00 TO STA. 1260+66.00

10/16/2008 4:35:31 PM P:\0231\Road\2660\pk2660sb97a.dgn