

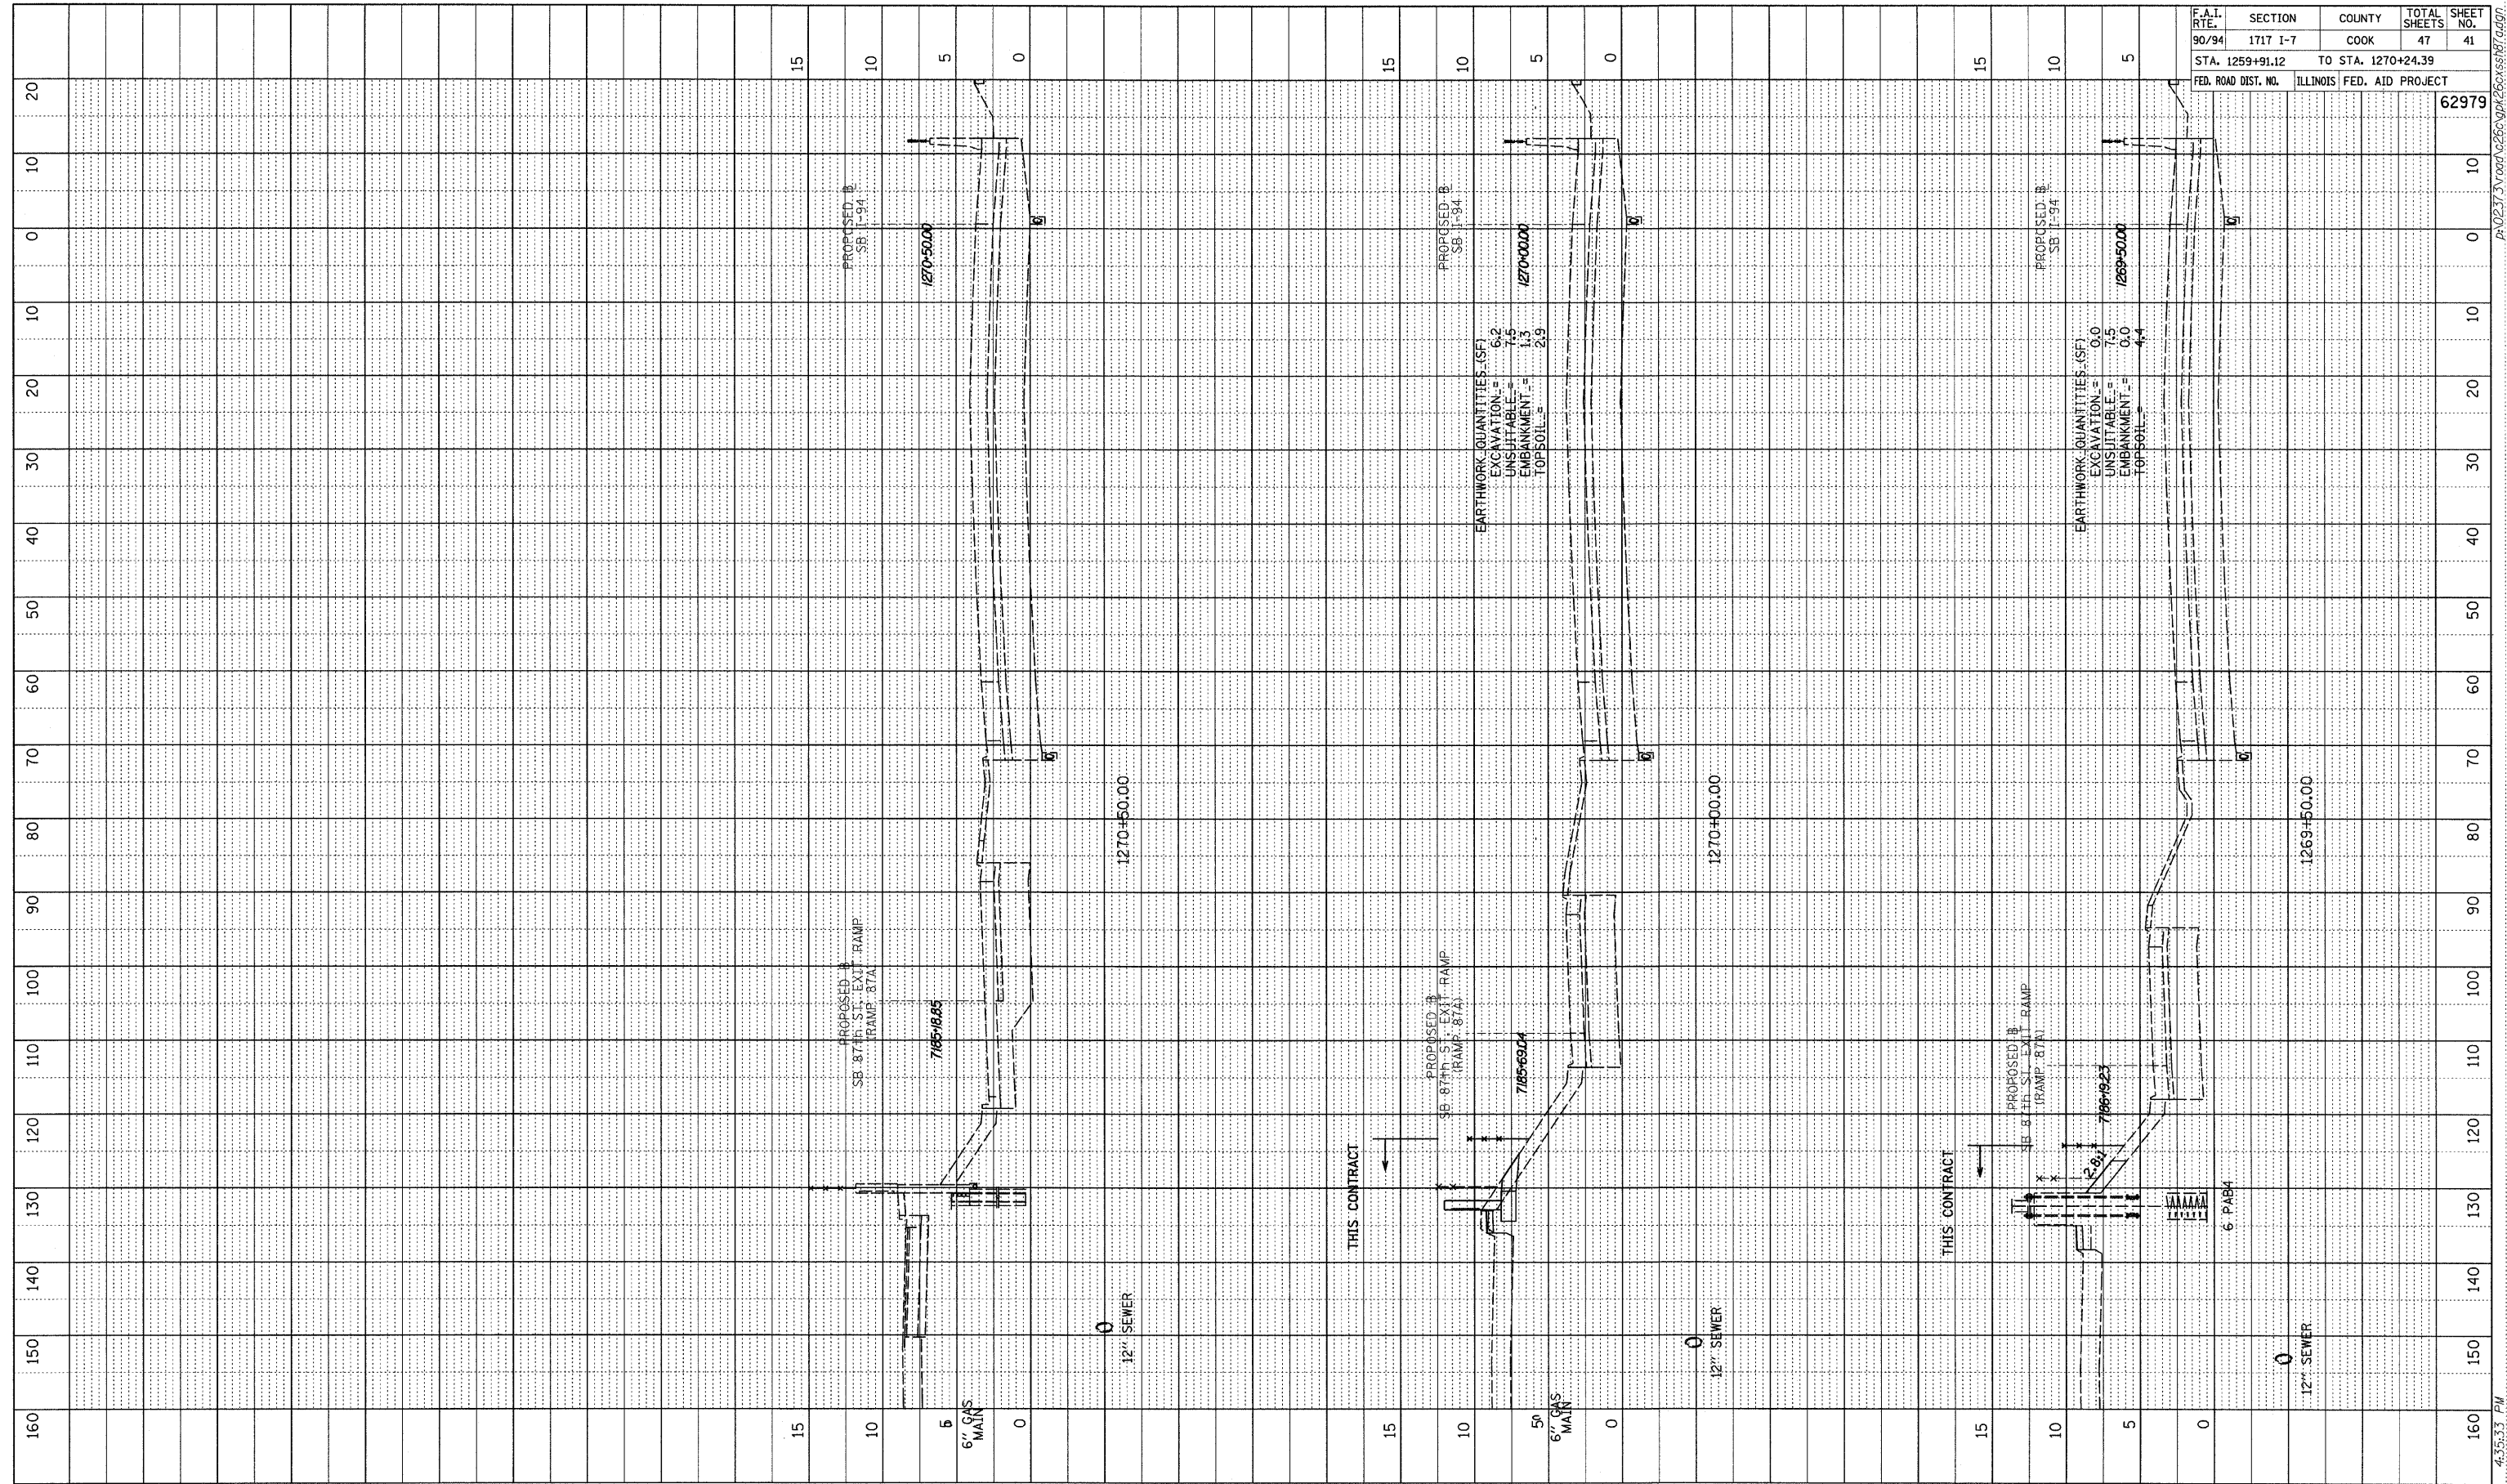


PROFILE	SURVEYED	BY	DATE
NOTE BOOK	GRADES CHECKED		
NO.	STRUCTURE NOTATIONS		

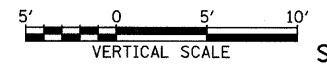

F.A.I. RTE.	SECTION	COUNTY	TOTAL SHEETS	SHEET NO.
90/94	1717 I-7	COOK	47	41
STA. 1259+91.12	TO STA. 1270+24.39			
FED. ROAD DIST. NO.	ILLINOIS FED. AID PROJECT			62979

TYLIN INTERNATIONAL

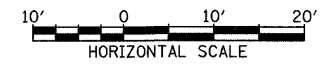

SB I-94 (DAN RYAN EXPRESSWAY)
STA. 1269+50.00 TO STA. 1270+50.00

10/16/2008 4:35:33 PM P:\0231\3\road\6266\gok\6266\ssb17.dgn