
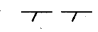

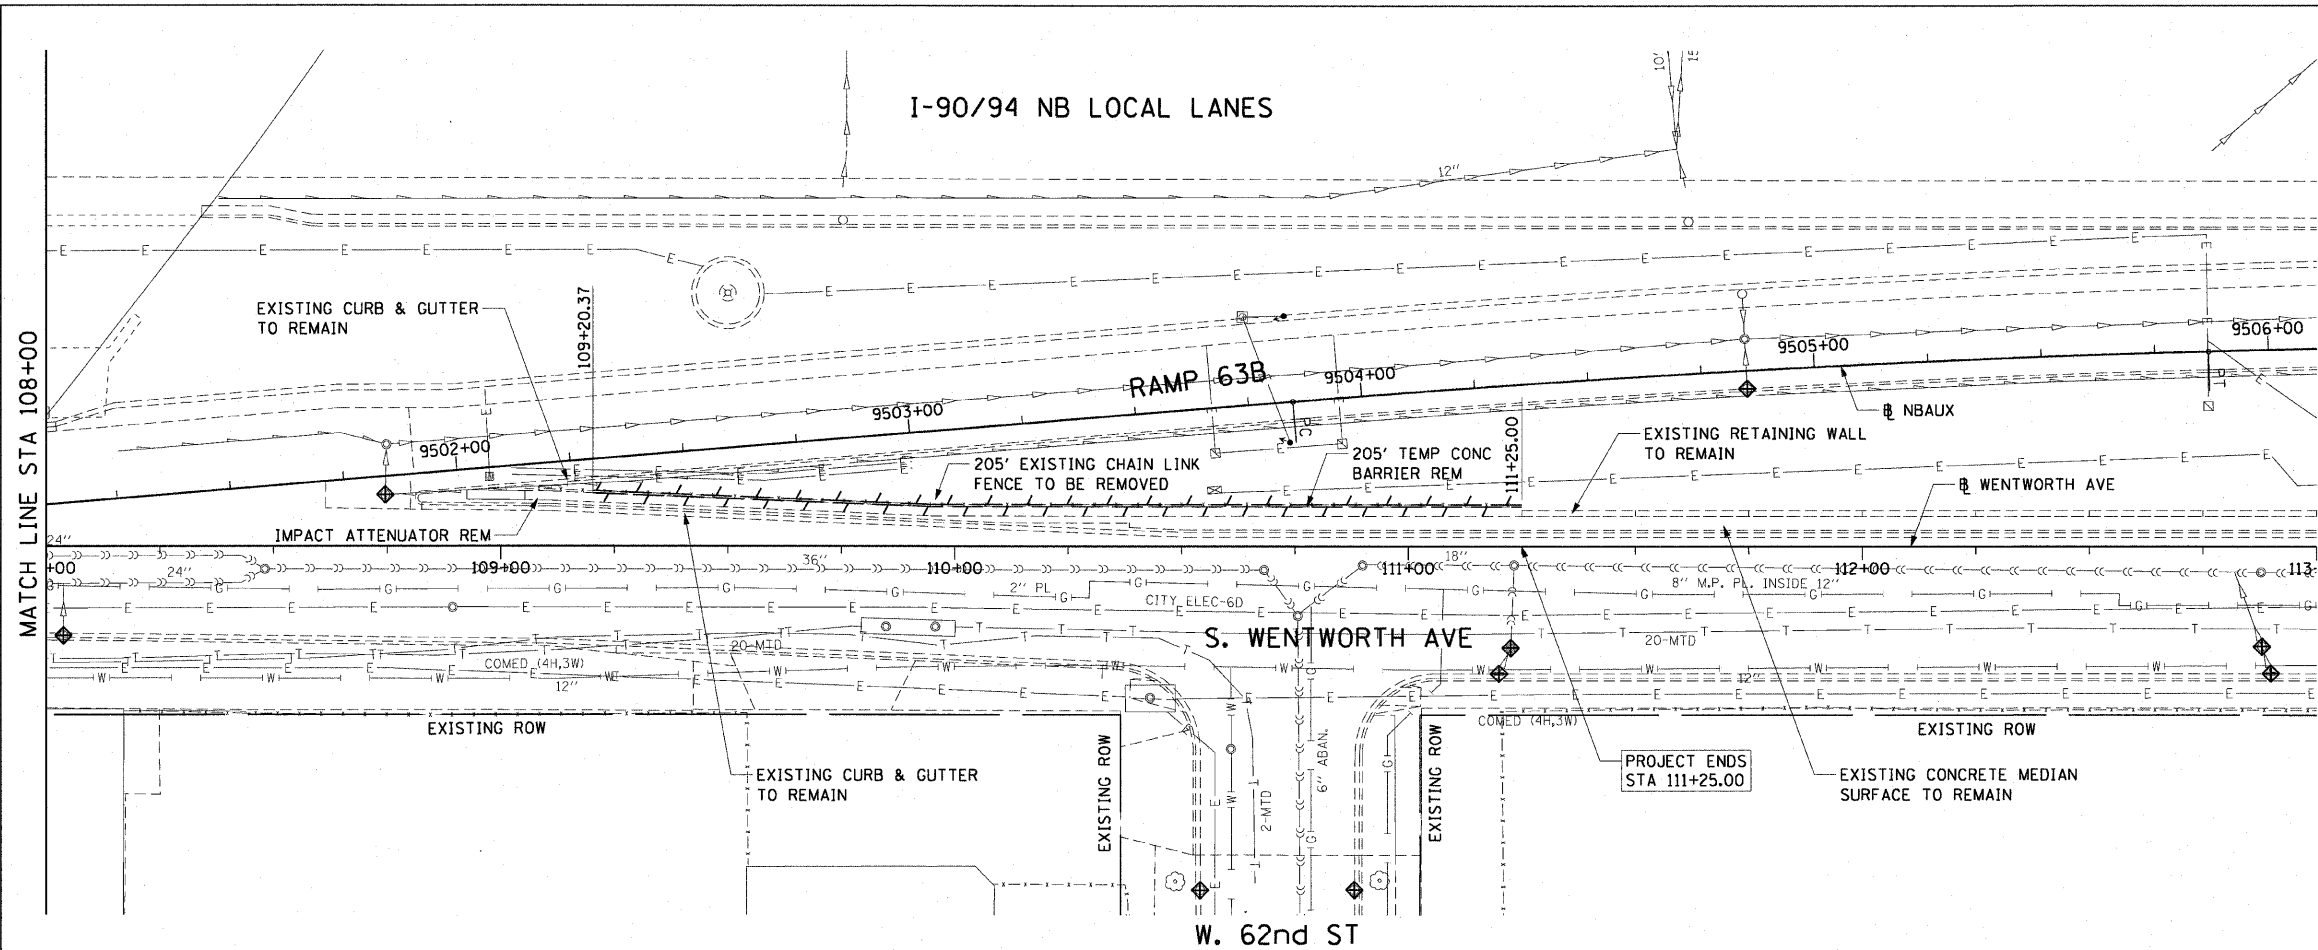



F.A.I. RTE.	SECTION	COUNTY	TOTAL SHEETS	SHEET NO.
90/94		COOK	31	15
STA. 108+00		TO STA. 111+25.00		
FED. ROAD DIST. NO. 1		ILLINOIS FED. AID PROJECT		
(1919.15 & 2021-922 PT) I				62985

LEGEND:

-  AREA REMOVALS
-  LINEAR REMOVALS
-  INLET FILTER




EXISTING CONDITIONS AND REMOVAL  
PROPOSED IMPROVEMENTS

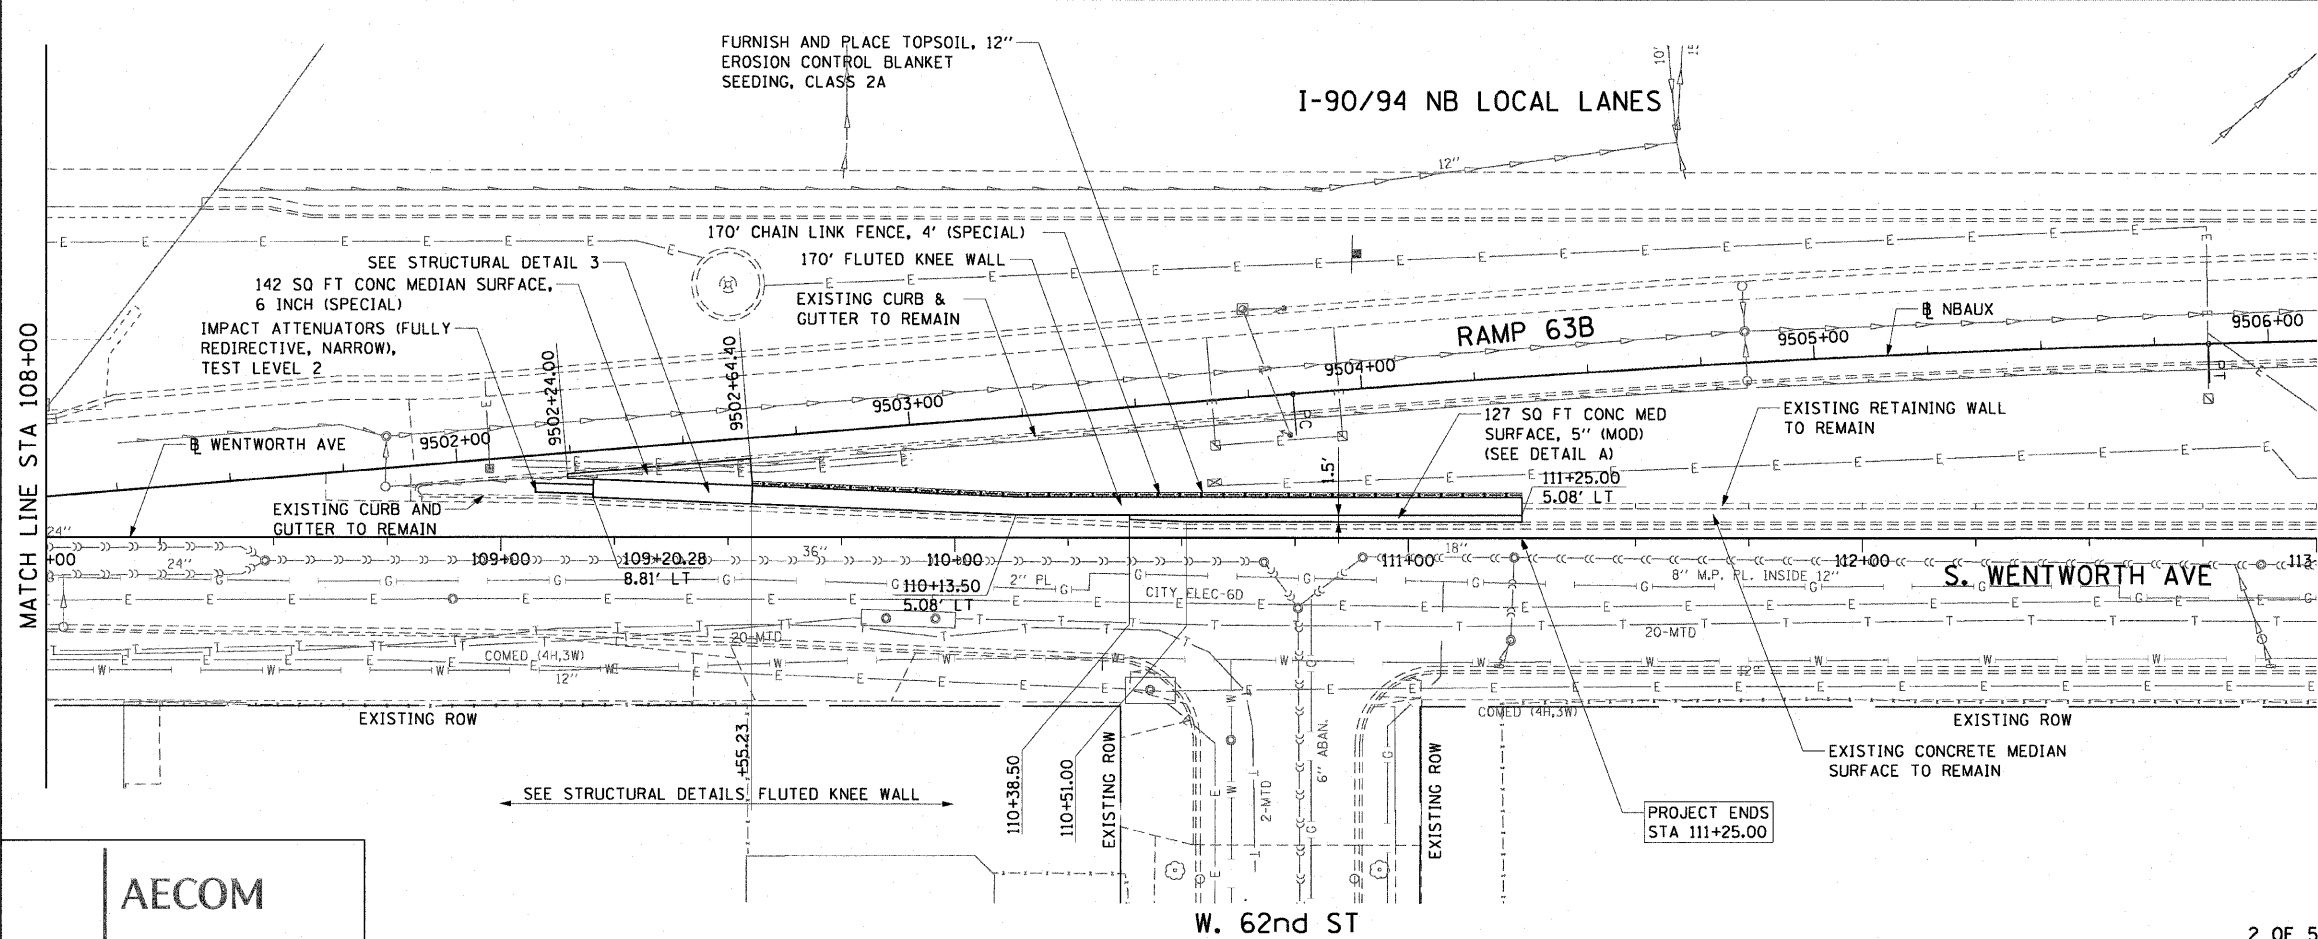

NOTES:

1. SEE STRUCTURAL DETAILS FOR FLUTED KNEE WALL DETAILS.
2. ALL POINT CALLOUTS ARE TAKEN AT THE EDGE OF THE KNEE WALL BASE.
3. SEE ROADWAY DETAILS FOR CONCRETE MEDIAN DETAILS.

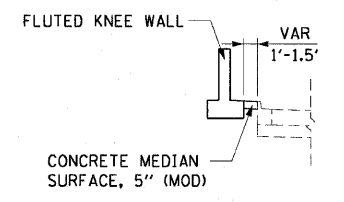

DETAIL A  
STA 110+38.50 TO STA 111+25.00

REVISIONS	
NAME	DATE

ILLINOIS DEPARTMENT OF TRANSPORTATION  
F.A.I. 90/94 (DAN RYAN EXPRESSWAY)  
63RD ST TO 59TH ST (NB AND SB KNEE WALLS)

EXISTING AND PROPOSED ROADWAY PLANS  
WENTWORTH AVENUE

SCALE: 1"=20'  
DATE: JANUARY 14, 2009

DRAWN BY: NJH  
CHECKED BY: RMG

AECOM

1/13/2009 11:44:43 AM \\us02hif1207\p40468\p40468\civil\26-knee-wall\_fencelst\contract\26\p40468\220357