


STRIPING LEGEND


- (A) 24" SOLID WHITE LINE THERMOPLASTIC PAVEMENT MARKING LINE (135 LF)
- (B) 6" SOLID WHITE LINE THERMOPLASTIC PAVEMENT MARKING LINE (1059 LF)
- (C) 2-4" SOLID YELLOW LINES @ 11" CENTER TO CENTER, THERMOPLASTIC PAVEMENT MARKING LINE (732 LF)
- (D) 6" WHITE, 2' DASH, 6' SKIP THERMOPLASTIC PAVEMENT MARKING LINE (129 LF)

SYMBOL LEGEND

- ▲ WHITE TURN ARROW & LETTERS 62.4 SQ. FT. THERMOPLASTIC
- (83.2 SQ. FT)

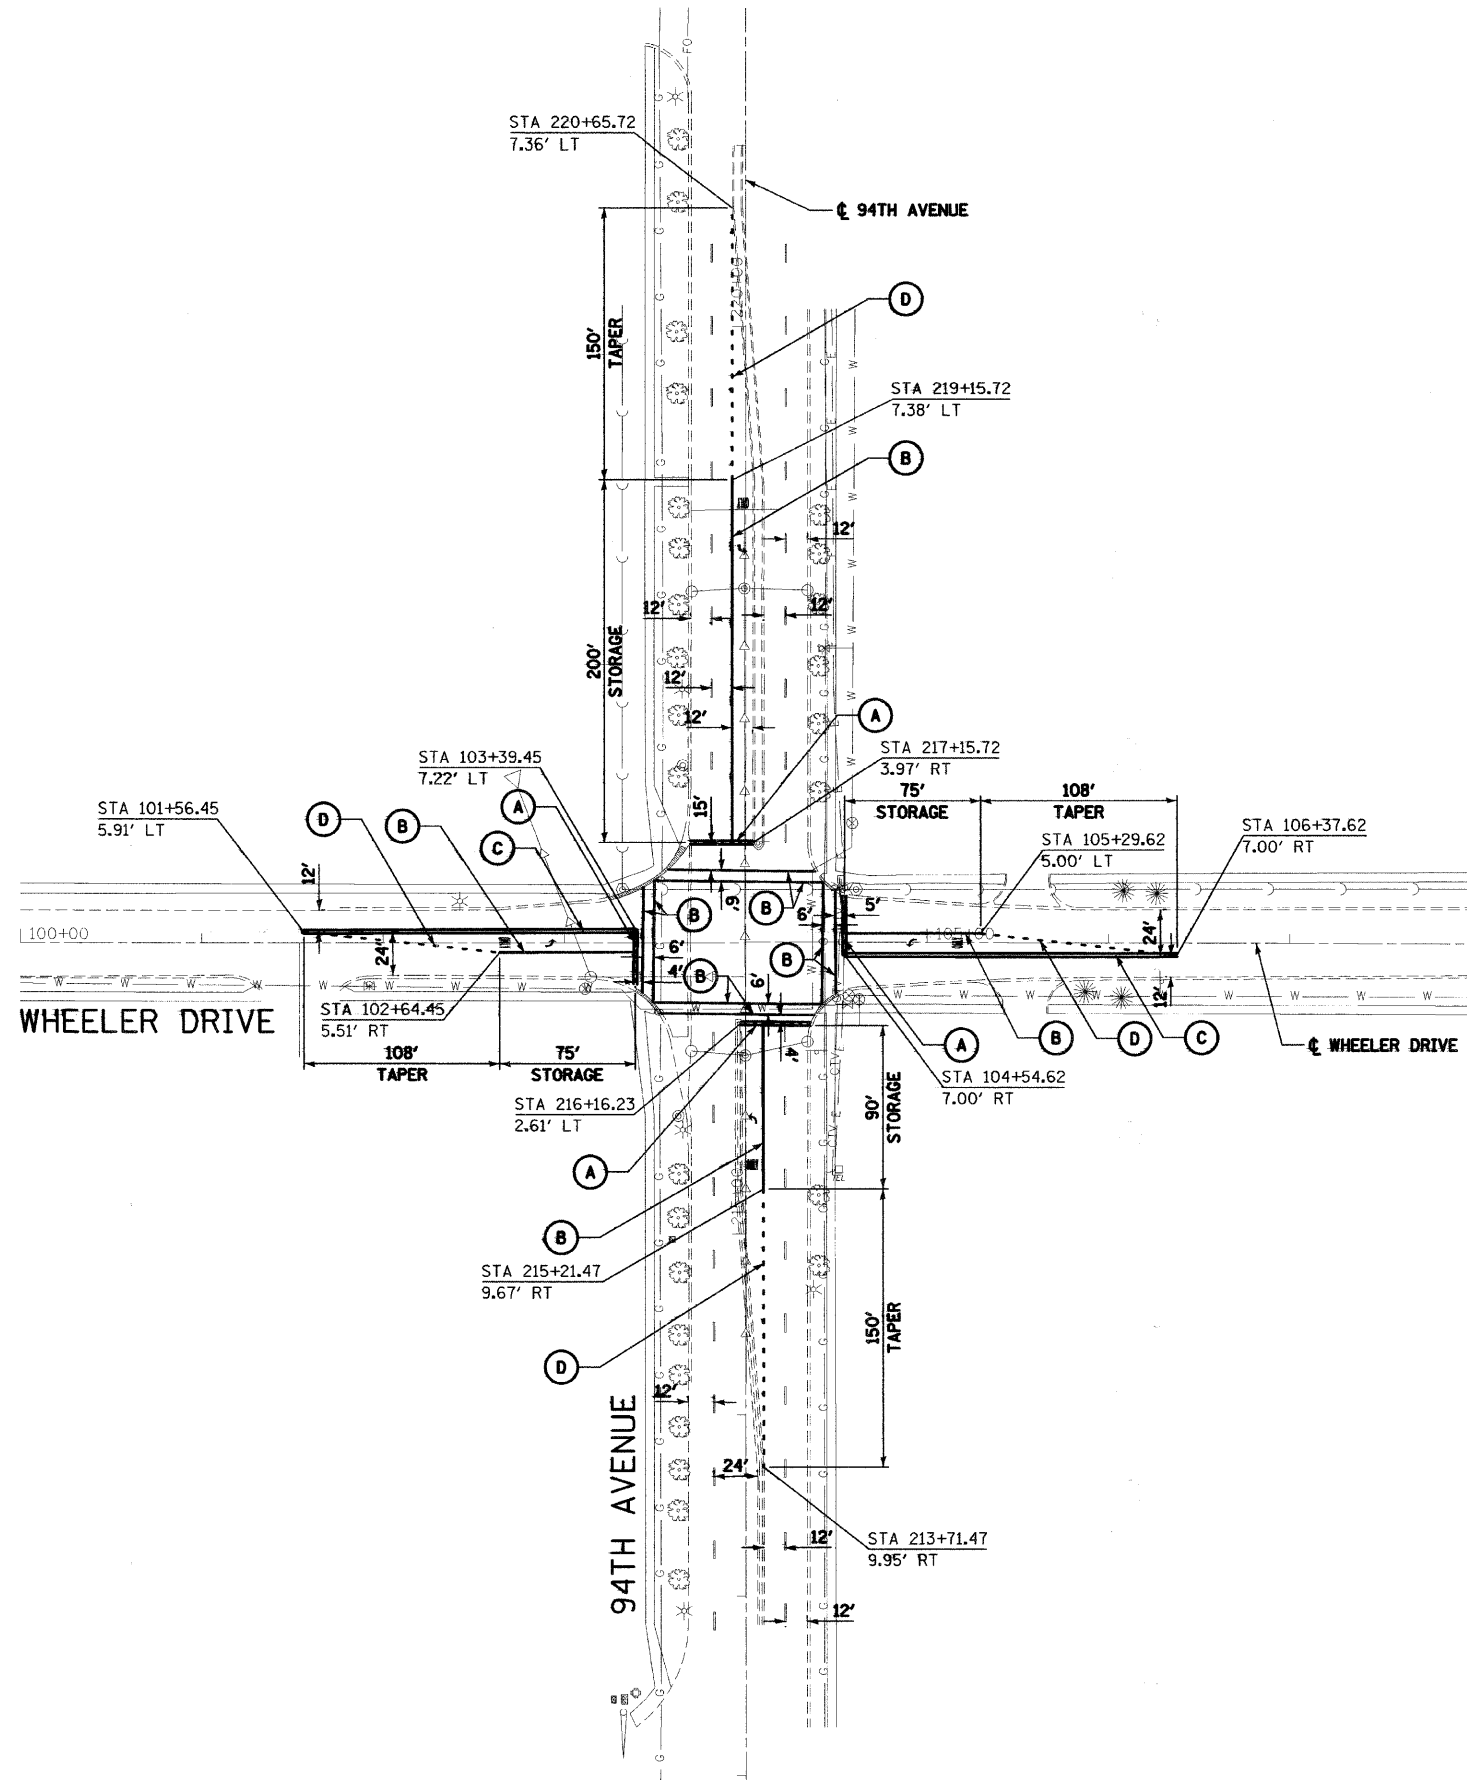

GRAPHIC SCALE

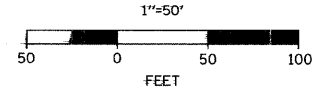

SEC Group, Inc.
 Engineering • Surveying • Planning • Landscape Architecture
 323 Alton Drive, New Lenox, IL 60451
 P: 815.462.8224 F: 815.462.9226
 PROJECT: COOK COUNTY ILLINOIS ILLINOIS, P.L.
 FILENAME: 080072-00-001.dwg
 SEC: 080072-00-000001 3/13/2009 2:55:42 PM

USER NAME = s.johnson	DESIGNED - TSC	REVISED -
PLOT SCALE = 1"=50'	DRAWN - RCB	REVISED -
PLOT DATE = 3/13/2009	CHECKED - APS	REVISED -
	DATE - 3/13/09	REVISED -

**PLANS FOR PROPOSED FEDERAL AID HIGHWAY
 FAU ROUTE 1686 (94TH AVE) AND
 FAU ROUTE 1603 (151ST ST)
 VILLAGE OF ORLAND PARK**

PAVEMENT MARKING PLAN

SCALE: 1"=50' SHEET NO. 15 OF 16 SHEETS STA. TO STA.

FAU RTE	SECTION	COUNTY	TOTAL SHEETS	SHEET NO.
1686/1603	08-00065-00-TL	COOK	16	15
CONTRACT NO. 63050				
FED. ROAD DIST. NO. 1 ILLINOIS FED. AID PROJECT				