


STAGE I

FOR CONSTRUCTION STAGING SIGNING,
SEE DETOUR PLAN SHEET MT-5

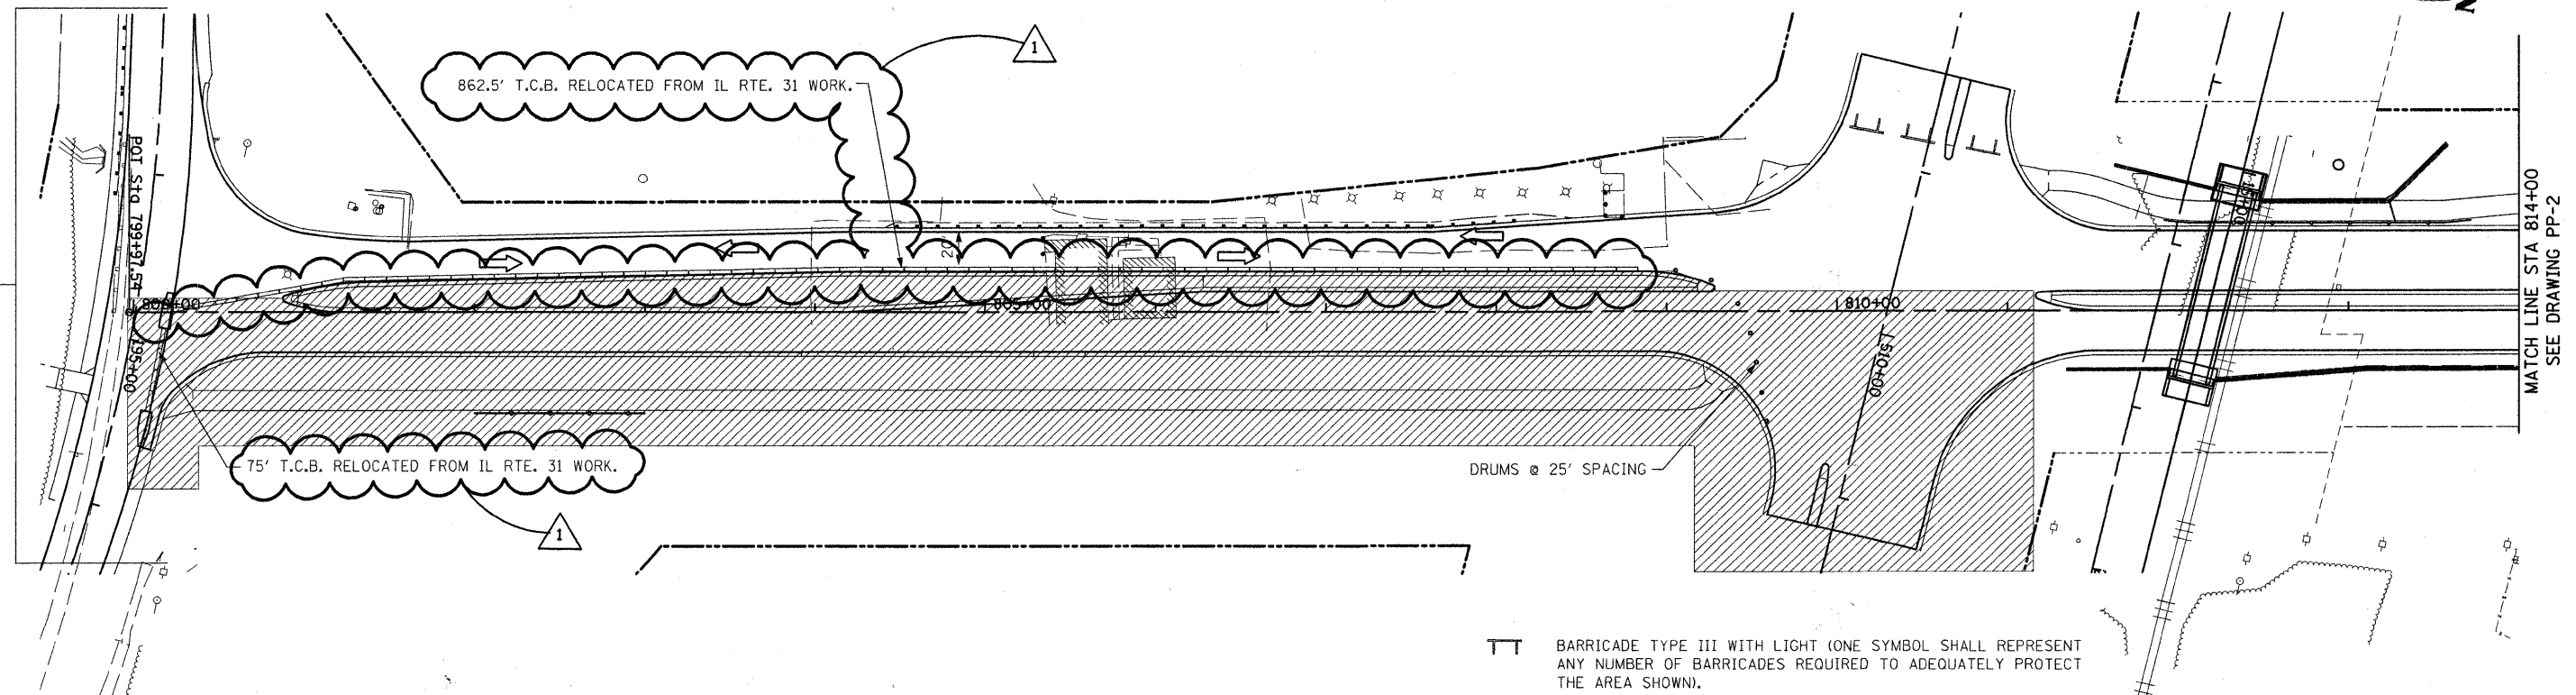

STAGE II

⊥ BARRICADE TYPE III WITH LIGHT (ONE SYMBOL SHALL REPRESENT ANY NUMBER OF BARRICADES REQUIRED TO ADEQUATELY PROTECT THE AREA SHOWN).

▨ WORK ZONE

➔ TRAFFIC DIRECTION

— TEMPORARY CONCRETE BARRIER

◡ IMPACT ATTENUATOR, TEMPORARY (FULLY REDIRECTIVE, NARROW) TEST LEVEL 3

FILE NAME = i:\dgn\civ11\sheet\mt02.dgn	USER NAME = tthornton	DESIGNED -	REVISED - 6-1-09
		DRAWN -	REVISED -
		CHECKED -	REVISED -
		DATE - 3/27/09	REVISED -

**KANE COUNTY
DIVISION OF TRANSPORTATION**

**NEW STEARNS ROAD - STAGE 2
MAINTENANCE OF TRAFFIC - McLEAN BOULEVARD**

SCALE: SHEET NO. OF SHEETS STA. TO STA.

F.A.P. RTE. 361	SECTION 06-00214-10-BR	COUNTY KANE	TOTAL SHEETS 219	SHEET NO. 24
FED. ROAD DIST. NO. 1 ILLINOIS FED. AID PROJECT			CONTRACT NO. 63073	