


NOTES:

1. THE CHICAGO CENTRAL AND PACIFIC RAILROAD COMPANY WILL:
 - A. FURNISH ALL THE LABOR, MATERIALS AND WORK EQUIPMENT REQUIRED TO PERFORM AND COMPLETE ALL TEMPORARY AND PERMANENT ALTERATIONS OR RELOCATIONS OF COMMUNICATION AND SIGNAL WIRE LINES, SIGNALS AND RAILROAD APPURTENANCES ON ITS RIGHT OF WAY.
 - B. MAINTAIN TRACK STRUCTURE WHILE OPERATING ON RUNAROUND.
 - C. FURNISH FLAGMEN AND OTHER PERSONNEL AS REQUIRED TO PROTECT RAILROAD TRAFFIC IN CONNECTION WITH THE WORK TO BE PERFORMED BY THE CONTRACTOR. IT IS ESTIMATED THAT THAT ONE FLAGGER WILL BE REQUIRED FOR 200 DAYS.
 - D. PERFORM THE REASONABLE AND ESSENTIAL FIELD AND CONSTRUCTION ENGINEERING FOR CARRYING OUT ANY WORK TO BE PERFORMED BY CHICAGO CENTRAL AND PACIFIC RAILROAD COMPANY, INCLUDING THE CHECKING OF SHOP PLANS AS WILL BE PREPARED BY THE CONTRACTOR FOR THE FABRICATION OF THE STEEL SUPERSTRUCTURE.
 - E. INSPECT THE ERECTION AND CONSTRUCTION OF THE UNDERPASS STRUCTURE AS WELL AS THE TEMPORARY STRUCTURE AND TRACK.
 - F. CONSTRUCT ALL THE TRACKWORK AND TRACK SHIFTING FOR THE TEMPORARY RUNAROUND THAT IS LOCATED WITHIN 15 FEET OF THE MAINLINE TRACK. TEMPORARY RAILROAD EMBANKMENT, BALLAST AND SUB-BALLAST IN THESE AREAS WILL BE CONSTRUCTED BY THE CONTRACTOR.
2. THE CONTRACTOR MUST BE E-RAIL STATE CERTIFIED AND HAVE ALL EMPLOYEES ATTEND CN'S CONTRACTOR ORIENTATION CLASS. THE COST OF THIS CLASS WILL BE INCIDENTAL TO THE CONTRACT.
3. RAIL ANCHORS SHALL BE CONSTRUCTED IN ACCORDANCE WITH CN ENGINEERING TRACK STANDARDS. THE COST OF THE RAIL ANCHORS COST WILL BE INCIDENTAL TO THE ITEM RAILROAD TRACK.

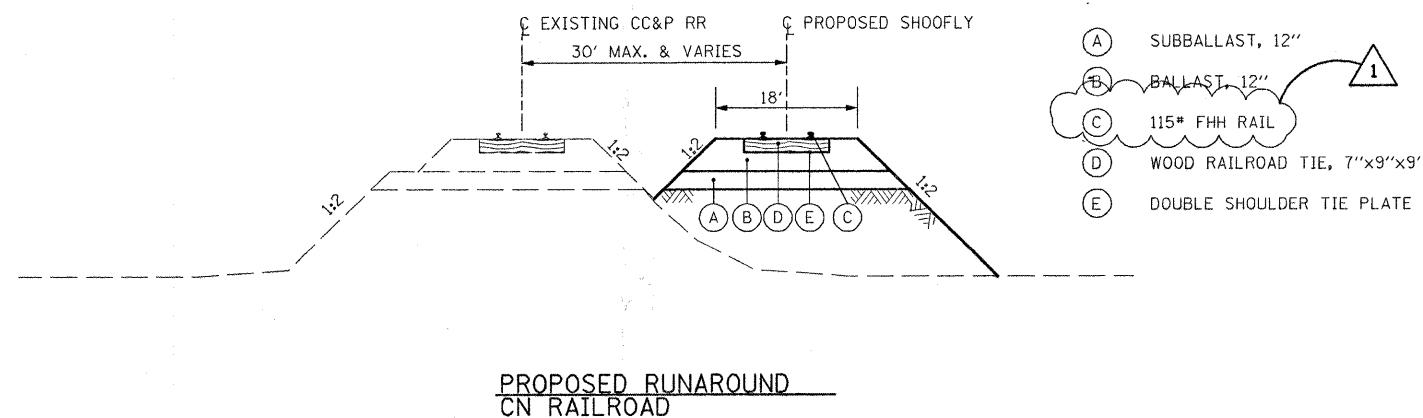

FILE NAME =
I:\Dgn\Civil\Sheet\ts004.dgn

USER NAME = tthornton

DESIGNED -

REVISED - 6-1-09

DRAWN -

REVISED -

PLOT SCALE = 1:10

CHECKED -

REVISED -

PLOT DATE = 6/1/2009

DATE - 3/27/09

REVISED -

**KANE COUNTY
DIVISION OF TRANSPORTATION**

**NEW STEARNS ROAD - STAGE 2
CC&P RR TEMPORARY RUN-AROUND TYPICAL SECTION & NOTES**

SCALE: SHEET NO. OF SHEETS STA. TO STA.

F.A.P. RTE.	SECTION	COUNTY	TOTAL SHEETS	SHEET NO.
361	06-00214-10-BR	KANE	219	93
CONTRACT NO. 63073				
FED. ROAD DIST. NO. 1 ILLINOIS FED. AID PROJECT				