


DATE	
BY	
SURVEYED	
PLOTTED	
TEMPLATE	
NOTE BOOK	
AREAS	
CHECKED	
NO.	

DATE	
BY	
SURVEYED	
PLOTTED	
TEMPLATE	
NOTE BOOK	
AREAS	
CHECKED	
NO.	

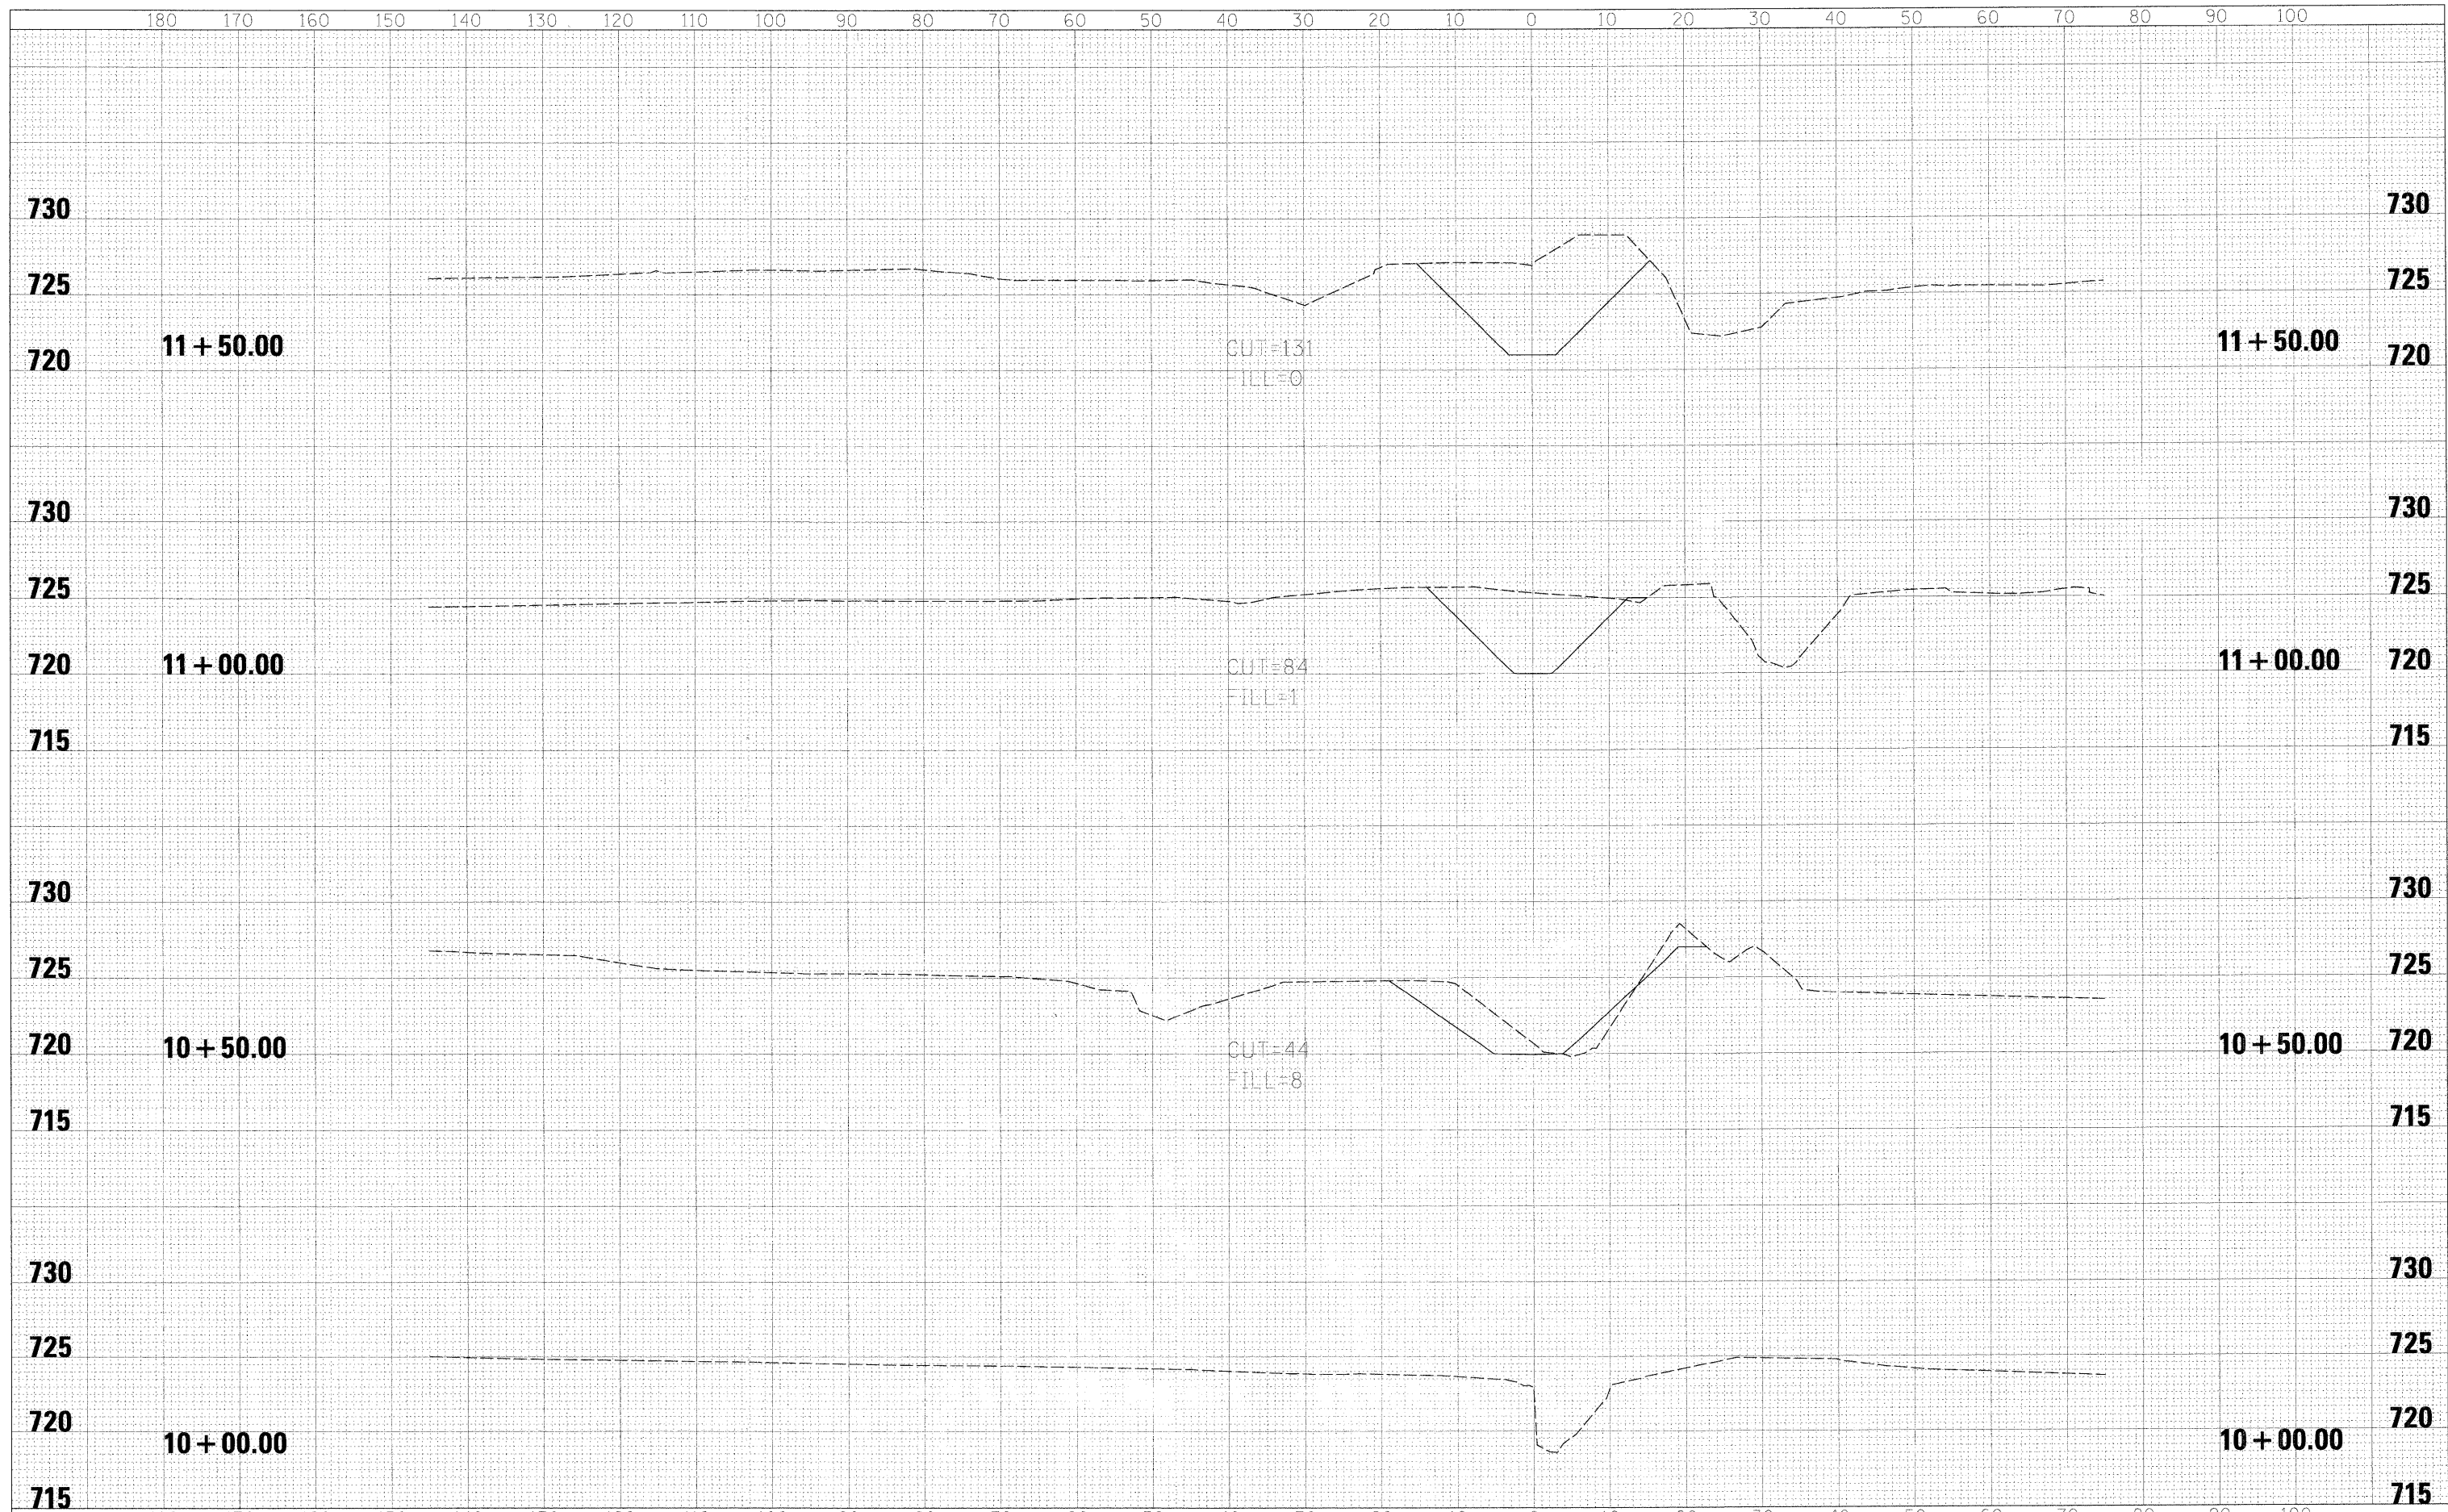

FILE NAME = SRTDD_XS_07996_01.SH	USER NAME = dvrmond	DESIGNED - JWJ	REVISED -	STATE OF ILLINOIS DEPARTMENT OF TRANSPORTATION	NEW STEARNS ROAD - STAGE 2 TEMPORARY SUGAR RIDGE DRAINAGE DITCH - DRAINAGE CROSS SECTIONS	F.A.I. RTE. 361	SECTION 06-00214-10-BR	COUNTY KANE	TOTAL SHEETS 219	SHEET NO. 39	
PLOT SCALE = 10'	CHECKED - JWJ	REVISED -	SCALE: H:1"=10' V:1"=5'			SHEET NO. 1 OF 3 SHEETS	STA. 10+00.00 TO STA. 11+50.00	CONTRACT NO.		FED. ROAD DIST. NO. 1 ILLINOIS FED. AID PROJECT	
PLOT DATE = 3/27/2009	DATE -	REVISED -									