


DATE	
BY	
FINAL SURVEY	SURVEYED
NOTE BOOK	PLOTTED
NO.	TEMPLATE
	AREAS
	CHECKED

DATE	
BY	
ORIGINAL SURVEY	SURVEYED
NOTE BOOK	PLOTTED
NO.	TEMPLATE
	AREAS
	CHECKED

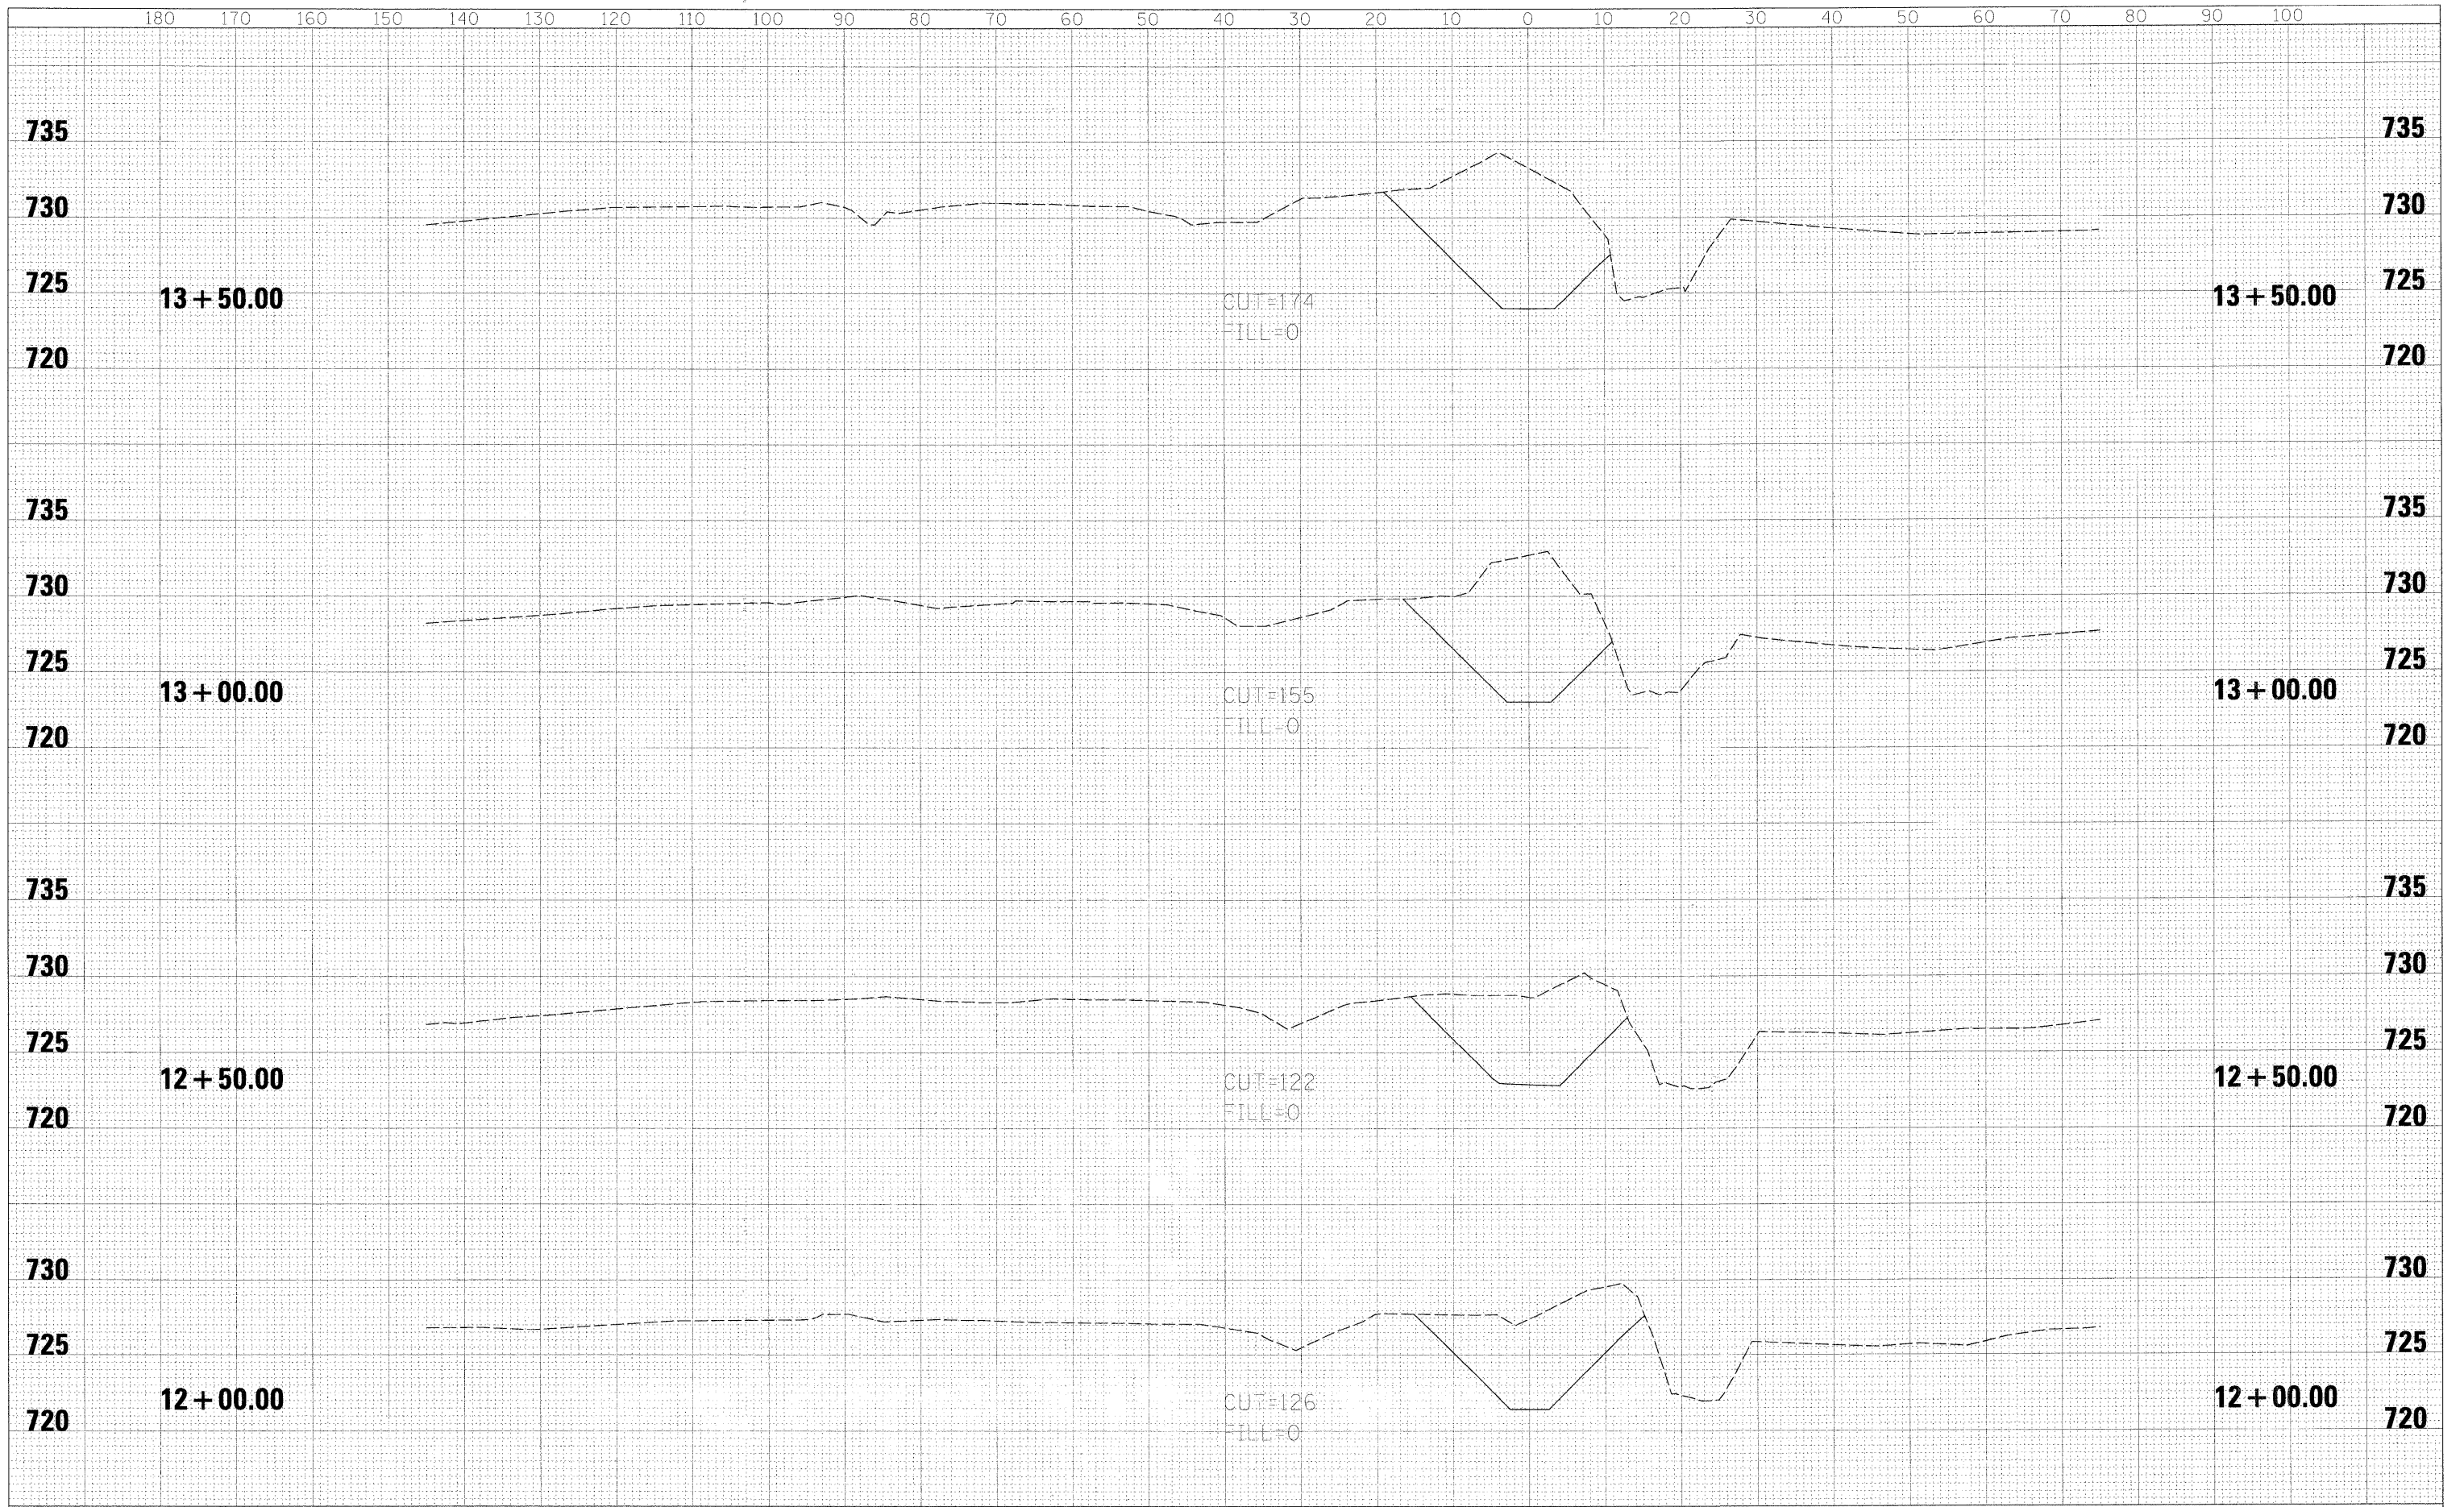

FILE NAME = SR\DD_XS_07996_02.SHT

USER NAME = diamond
 PLOT SCALE = 10"
 PLOT DATE = 3/27/2009

DESIGNED - JWW
 DRAWN - DJV
 CHECKED - JWW
 DATE -

REVISED -
 REVISED -
 REVISED -
 REVISED -

**STATE OF ILLINOIS
 DEPARTMENT OF TRANSPORTATION**

**NEW STEARNS ROAD - STAGE 2
 TEMPORARY SUGAR RIDGE DRAINAGE DITCH -
 DRAINAGE CROSS SECTIONS**

SCALE: H=1"=10' V=1"=5' SHEET NO. 2 OF 3 SHEETS STA. 12+00.00 TO STA. 13+50.00

F.A.I. RTE.	SECTION	COUNTY	TOTAL SHEETS	SHEET NO.
361	06-00214-10-BR	KANE	219	40
CONTRACT NO.				
FED. ROAD DIST. NO. 1 ILLINOIS FED. AID PROJECT				