


- NOTE:
1. ELEVATIONS ARE FOR INFORMATION ONLY. CONTRACTOR SHALL VERIFY ALL ELEVATIONS PRIOR TO CONSTRUCTION.
 2. REFER TO STANDARDS 420001, 420101 AND 420106 FOR JOINT DETAILS.
 3. TRANSVERSE CONTRACTION JOINTS SHALL BE SPACED ACCORDING TO STANDARDS 420101 AND 420106.

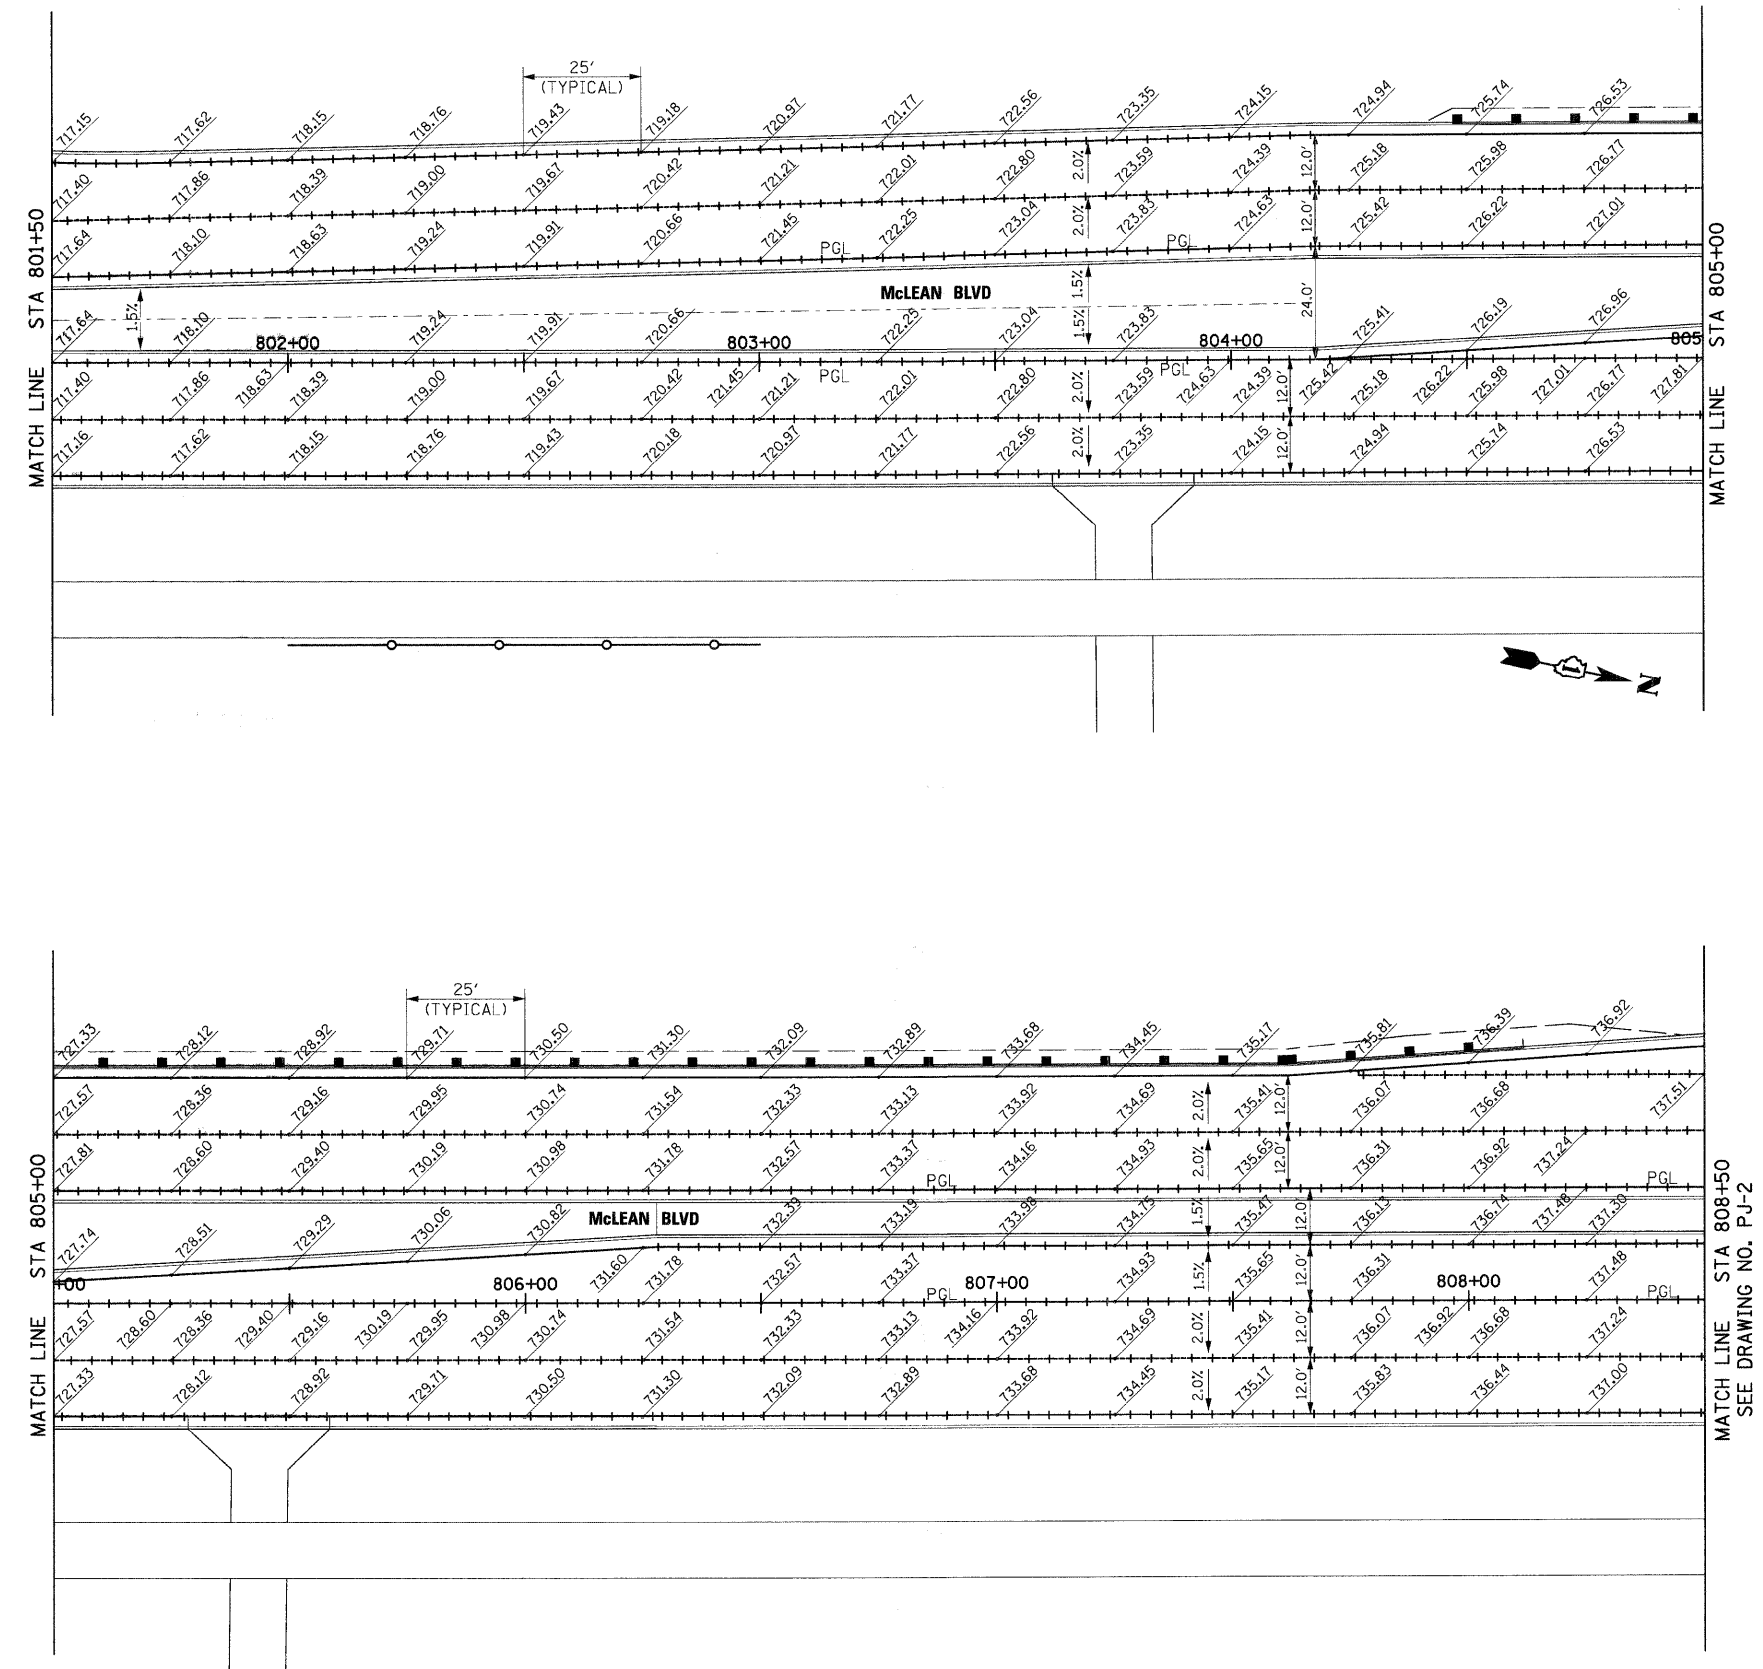

FILE NAME = I:\Dgn\Civil\Sheets\p_j01.dgn	USER NAME = thornston	DESIGNED -	REVISED -	KANE COUNTY DIVISION OF TRANSPORTATION	NEW STEARNS ROAD - STAGE 2 PAVEMENT JOINT DETAILS AND ELEVATIONS			F.A.P. RTE. 361	SECTION 06-00214-10-BR	COUNTY KANE	TOTAL SHEETS 219	SHEET NO. 60
	PLOT SCALE = 1:20	DRAWN -	REVISED -		SCALE: 1"=20'	SHEET NO.	OF	SHEETS	STA.	TO STA.	CONTRACT NO. 63073	
	PLOT DATE = 3/29/2009	CHECKED -	REVISED -								FED. ROAD DIST. NO. 1 ILLINOIS FED. AID PROJECT	
		DATE 3/27/09	REVISED -									