


0.07 ACRE-SEEDING, CLASS 4 (MODIFIED) WET TO MESIC PRAIRIE AND  
0.07 ACRE-SEEDING, CLASS 5 (MODIFIED) WET TO MESIC PRAIRIE

0.93 ACRE-SEEDING, CLASS 4 (MODIFIED) MESIC PRAIRIE AND  
0.93 ACRE-SEEDING, CLASS 5 (MODIFIED) MESIC PRAIRIE

0.18 ACRE-SEEDING, CLASS 2A

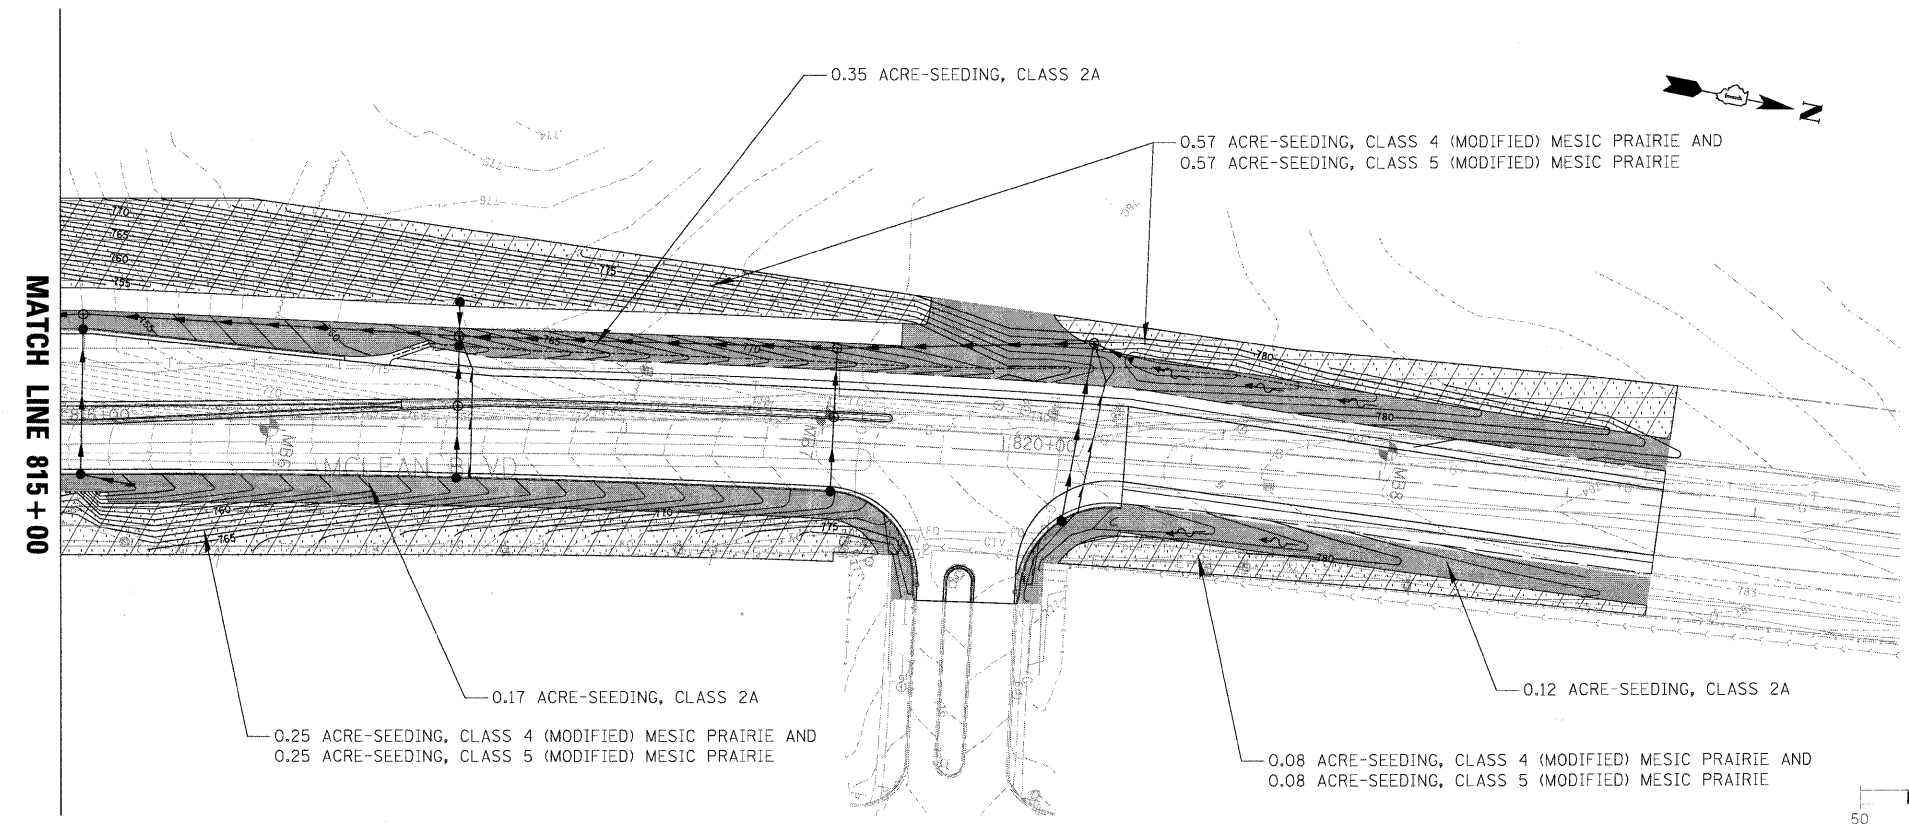

MATCH LINE 815+00

0.25 ACRE-SEEDING, CLASS 4 (MODIFIED) MESIC PRAIRIE AND  
0.25 ACRE-SEEDING, CLASS 5 (MODIFIED) MESIC PRAIRIE

0.08 ACRE-SEEDING, CLASS 4 (MODIFIED) MESIC PRAIRIE AND  
0.08 ACRE-SEEDING, CLASS 5 (MODIFIED) MESIC PRAIRIE

**LEGEND**

	SEEDING, CLASS 2A
	SEEDING, CLASS 4 (MODIFIED) MESIC PRAIRIE AND SEEDING, CLASS 5 (MODIFIED) MESIC PRAIRIE
	SEEDING, CLASS 4 (MODIFIED) WET TO MESIC PRAIRIE AND SEEDING, CLASS 5 (MODIFIED) WET TO MESIC PRAIRIE
	SEEDING, CLASS 4 (MODIFIED) DETENTION BASIN AND PERENNIAL PLANTS, WETLAND TYPE
	PERENNIAL PLANTS, WETLAND EMERGENT TYPE
	OPEN WATER



FILE NAME = LSP\_07996\_02.SHT

USER NAME = dvrmond  
PLOT SCALE = 50'  
PLOT DATE = 3/30/2009

DESIGNED - LJJ  
DRAWN - DJV  
CHECKED - JWW  
DATE -

REVISED -  
REVISED -  
REVISED -  
REVISED -

**STATE OF ILLINOIS  
DEPARTMENT OF TRANSPORTATION**

**NEW STEARNS ROAD - STAGE 2  
McLEAN BOULEVARD - LANDSCAPING PLAN**  
SCALE: 1" = 50' SHEET NO. 2 OF 2 SHEETS STA. TO STA.

F.A.J. RTE.	SECTION	COUNTY	TOTAL SHEETS	SHEET NO.
361	06-00214-10-BR	KANE	219	66
CONTRACT NO.				
FED. ROAD DIST. NO. 1 ILLINOIS/FED. AID PROJECT				