


DATE	
BY	
FINAL SURVEY	
SURVEYED	
PLOTTED	
NOTE BOOK	
AREAS CHECKED	
NO.	

DATE	
BY	
ORIGINAL SURVEY	
SURVEYED	
PLOTTED	
NOTE BOOK	
AREAS CHECKED	
NO.	

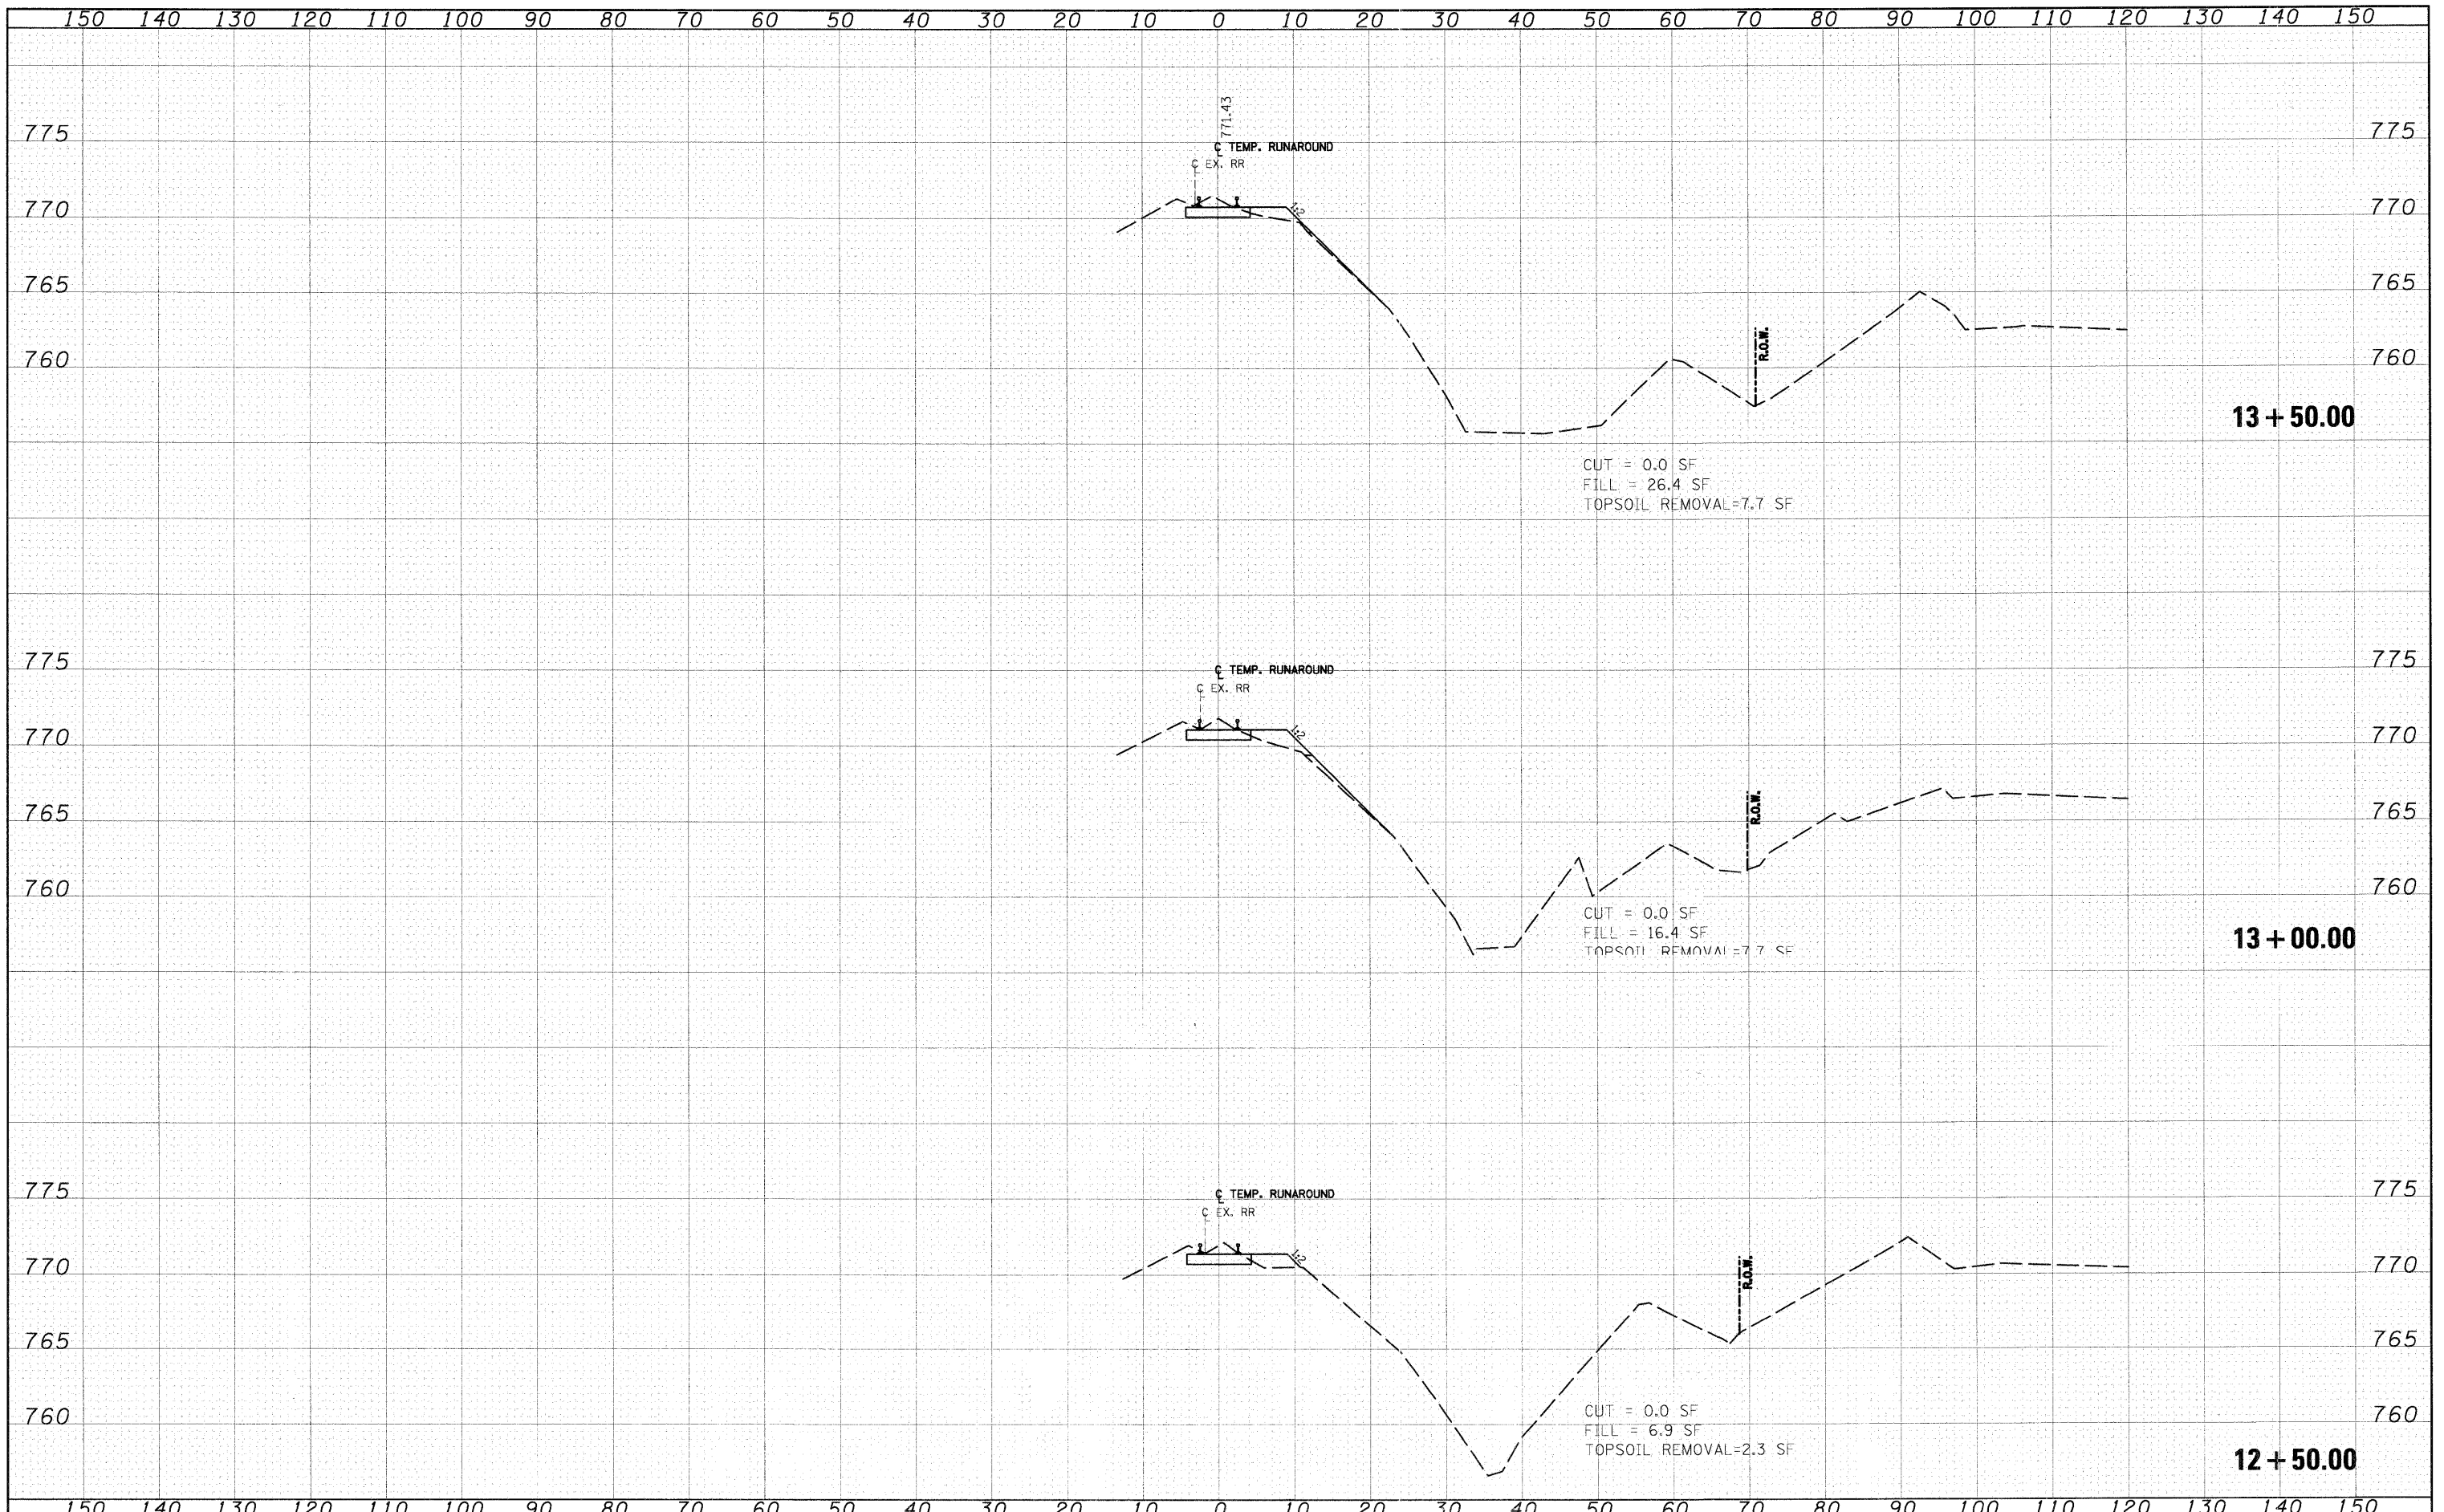

FILE NAME =	USER NAME = tthornton	DESIGNED - KBN	REVISED -	KANE COUNTY DEPARTMENT OF TRANSPORTATION	CC&P RR TEMPORARY RUN-AROUND CROSS SECTIONS	F.A.P. R.T.E.	SECTION	COUNTY	TOTAL SHEETS	SHEET NO.	
i:\Dgn\Civil\Sheet\xs023.dgn	PLT SCALE = 1:10	DRAWN - KBN	REVISED -			361	06-00214-10-BR	KANE	219	96	
	PLT DATE = 4/29/2009	CHECKED - TMT	REVISED -			CONTRACT NO. 63073		FED. ROAD DIST. NO. 1 ILLINOIS FED. AID PROJECT			
		DATE - 3/27/09	REVISED -			SCALE: 1"=10'H; 1"=5'V SHEET NO. 3 OF 25 SHEETS		STA. 12+50.00 TO STA. 13+50.00			