


DATE	
BY	
FINAL SURVEY	SURVEYED
NOTE BOOK NO.	PLOTTED
	REVISIONS
	AREAS CHECKED

DATE	
BY	
ORIGINAL SURVEY	SURVEYED
NOTE BOOK NO.	PLOTTED
	REVISIONS
	AREAS CHECKED

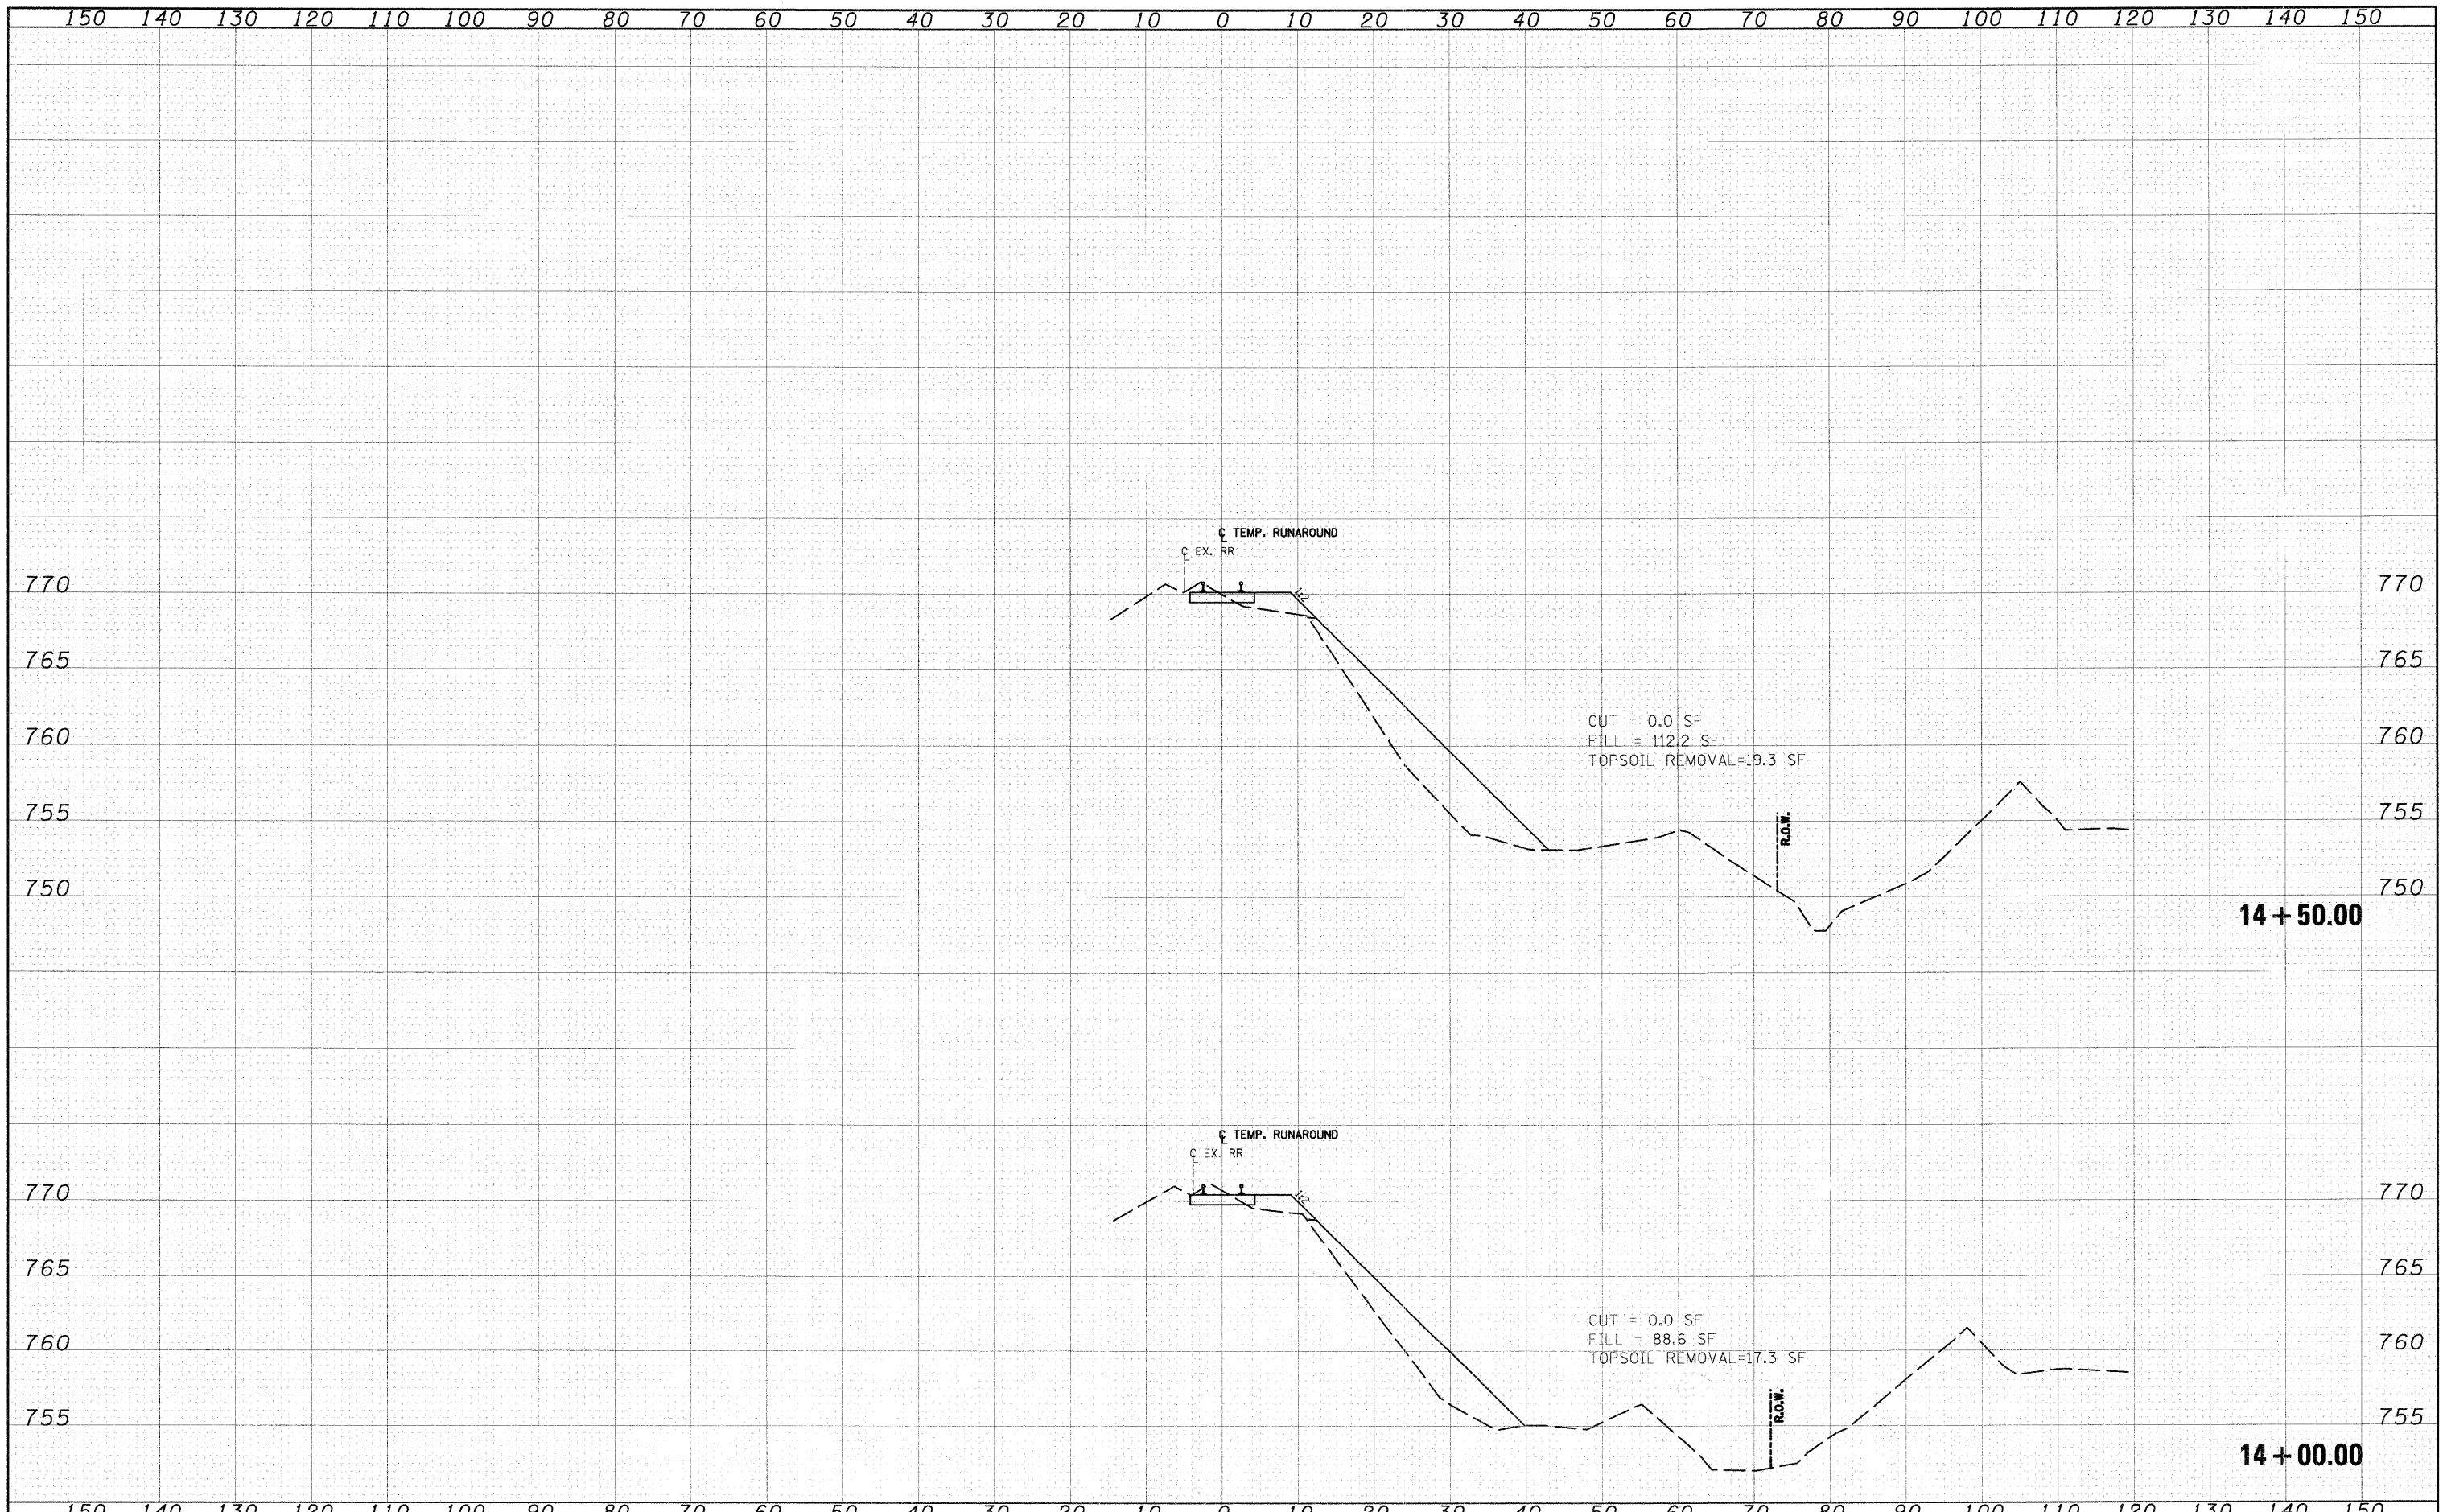

FILE NAME = I:\Dgn\Civ1\Sheet\ss03.dgn

USER NAME = tthornton	DESIGNED - KBN	REVISED -
	DRAWN - KBN	REVISED -
PLOT SCALE = 1:10	CHECKED - TMT	REVISED -
PLOT DATE = 4/29/2009	DATE - 3/27/09	REVISED -

**KANE COUNTY  
DEPARTMENT OF TRANSPORTATION**

**CC&P RR TEMPORARY RUN-AROUND CROSS SECTIONS**

SCALE: 1"=10'H; 1"=5'V SHEET NO. 4 OF 25 SHEETS STA. 14+00.00 TO STA. 14+50.00

F.A.P. RTE. 361	SECTION 06-00214-10-BR	COUNTY KANE	TOTAL SHEETS 219	SHEET NO. 97
FED. ROAD DIST. NO. 1 ILLINOIS FED. AID PROJECT				CONTRACT NO. 63073