


FINAL SURVEY	SURVEYED	DATE
NOTE BOOK	PLOTTED	BY
NO.	REVISIONS	
	AREAS CHECKED	

ORIGINAL SURVEY	SURVEYED	DATE
NOTE BOOK	PLOTTED	BY
NO.	REVISIONS	
	AREAS CHECKED	

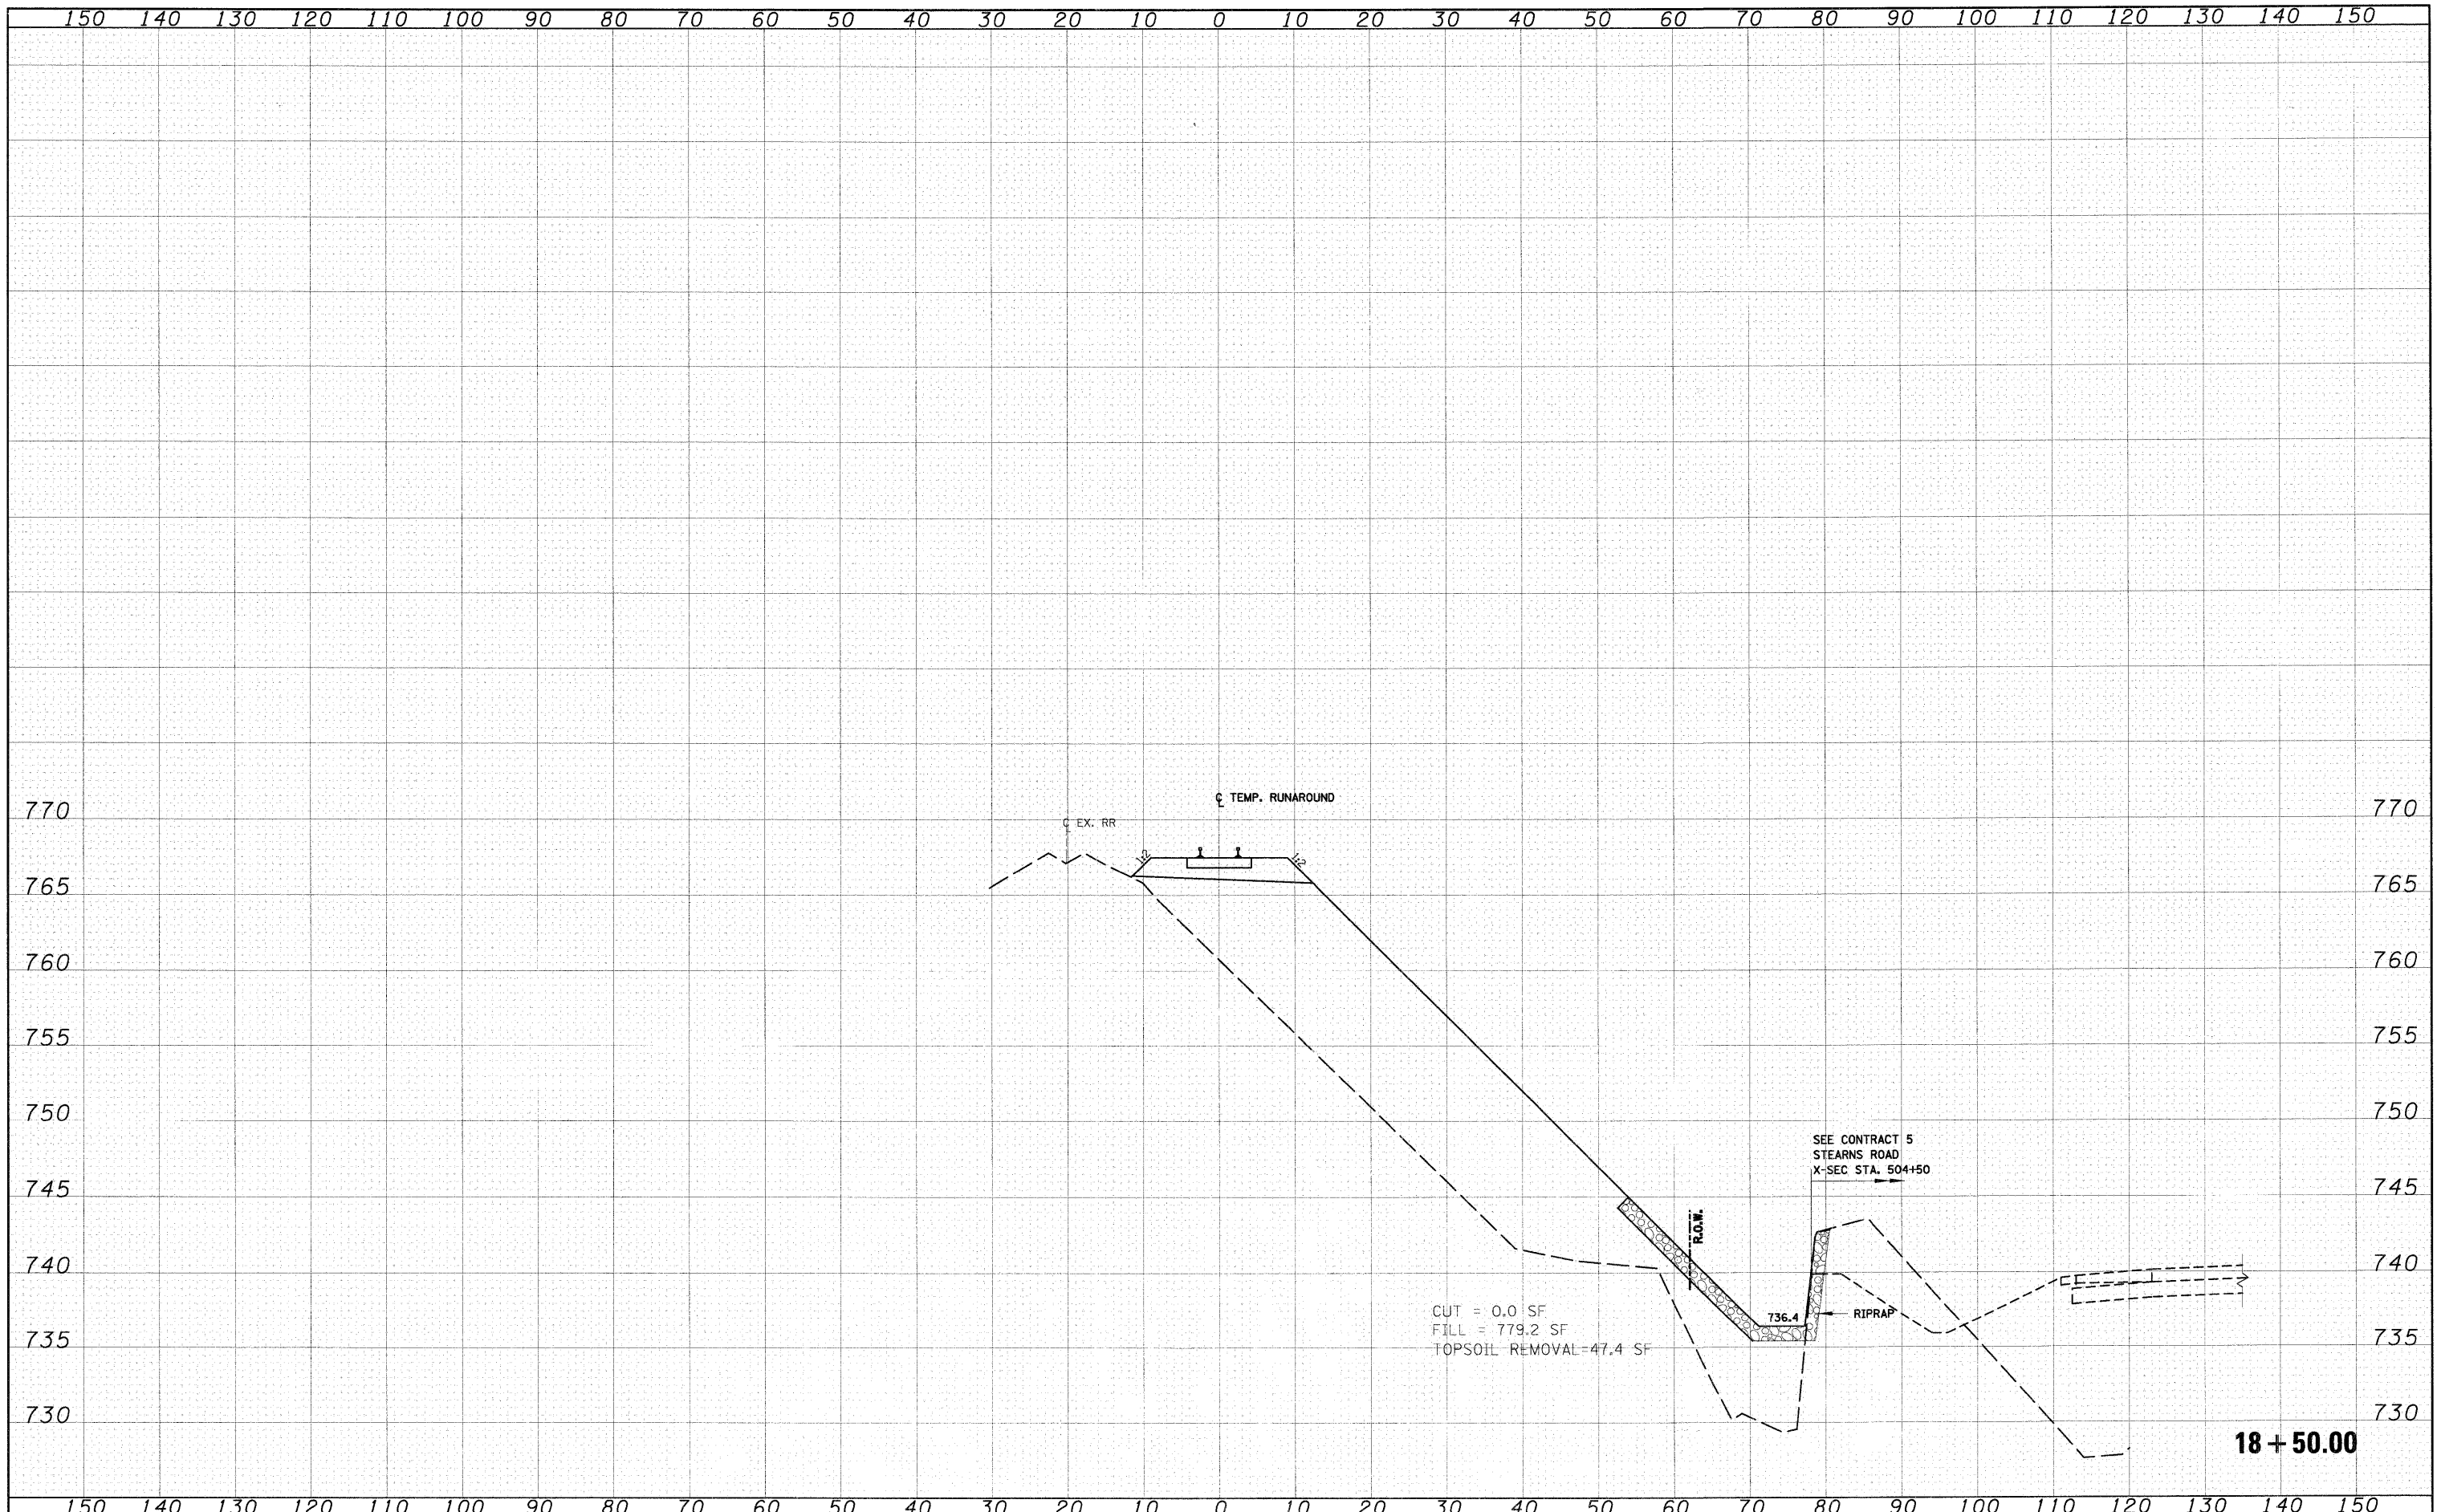

FILE NAME = I:\Dgn\Civil\Sheet\xs03.dgn

USER NAME = tthornton
 DESIGNED - KBN
 DRAWN - KBN
 CHECKED - TMT
 DATE - 3/27/09

REVISIED -
 REVISIED -
 REVISIED -
 REVISIED -

**KANE COUNTY
 DEPARTMENT OF TRANSPORTATION**

CC&P RR TEMPORARY RUN-AROUND CROSS SECTIONS

SCALE: 1"=10'H; 1"=5'V SHEET NO. 9 OF 25 SHEETS STA. 18+50.00 TO STA. 18+50.00

F.A.P. RTE.	SECTION	COUNTY	TOTAL SHEETS	SHEET NO.
361	06-00214-10-BR	KANE	219	102
CONTRACT NO. 63073				
FED. ROAD DIST. NO. 1 ILLINOIS FED. AID PROJECT				