


DATE	
BY	
SURVEYED	
PLOTTED	
NOTE BOOK	
AREAS CHECKED	
NO.	

DATE	
BY	
SURVEYED	
PLOTTED	
NOTE BOOK	
AREAS CHECKED	
NO.	

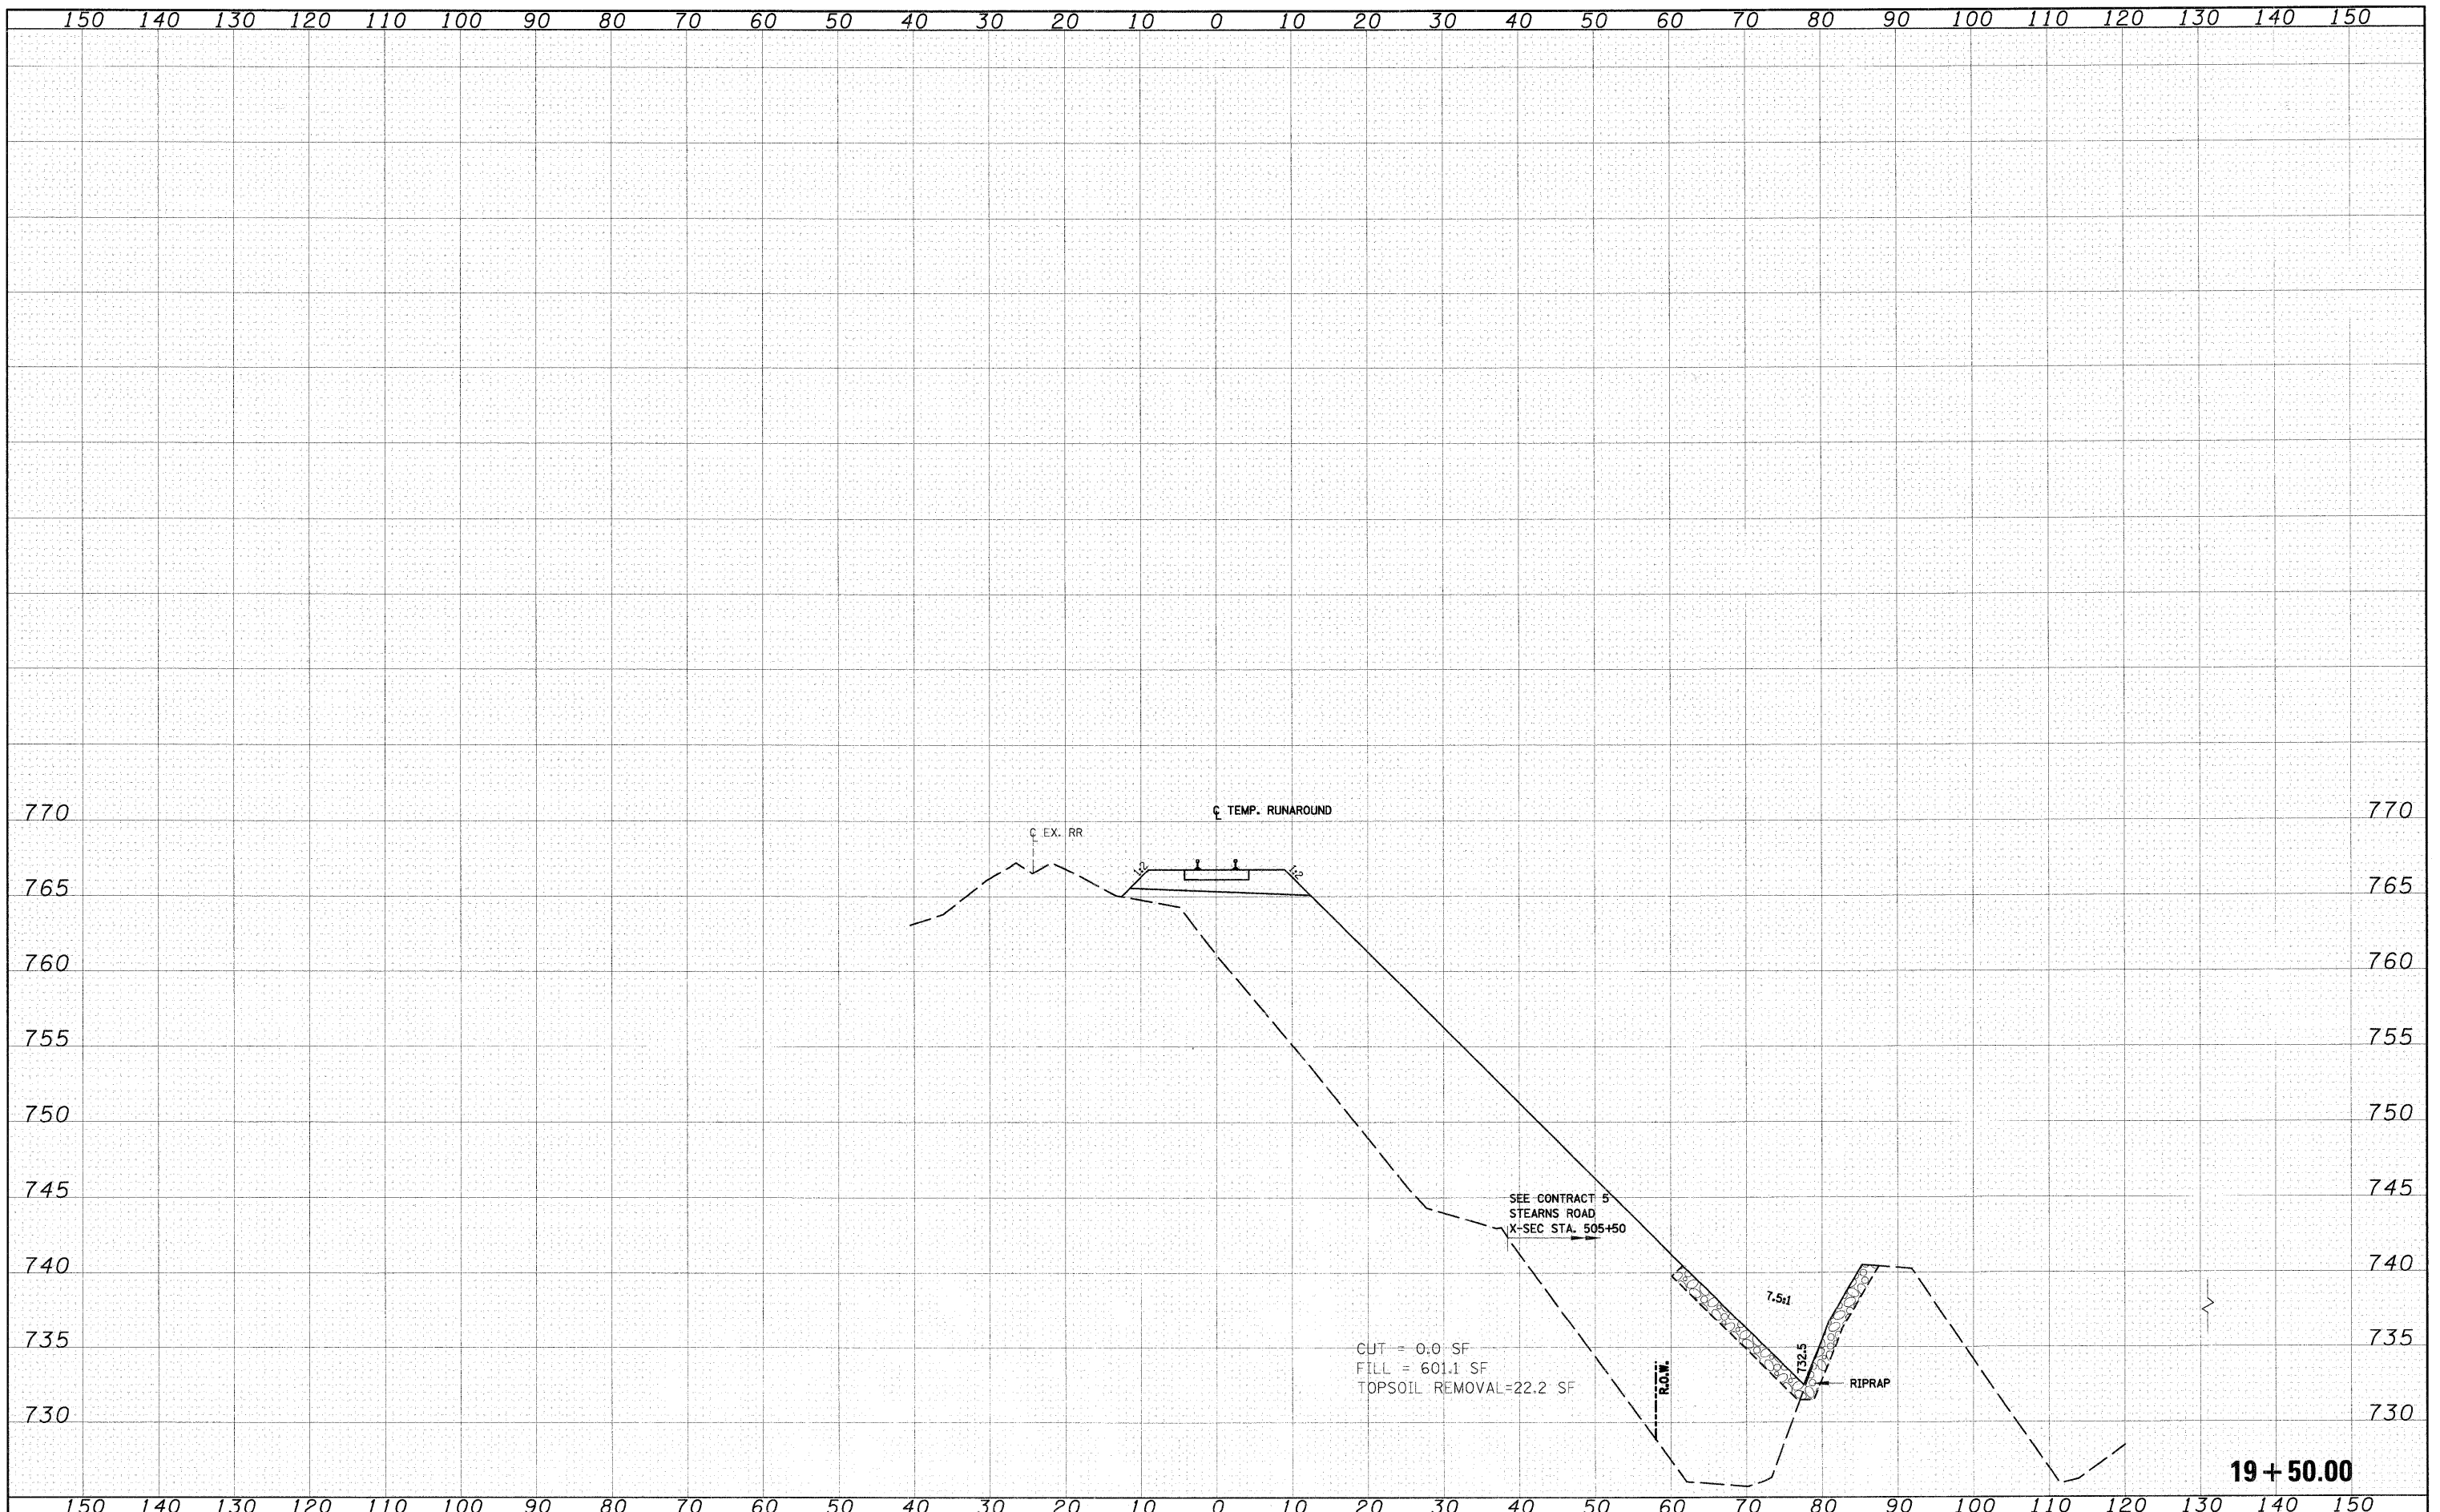

FILE NAME =  
I:\Dgn\Civil\Sheet\xs003.dgn

USER NAME = tthornton	DESIGNED - KBN	REVISED -
	DRAWN - KBN	REVISED -
PLOT SCALE = 1:10	CHECKED - TMT	REVISED -
PLOT DATE = 4/29/2009	DATE - 3/27/09	REVISED -

**KANE COUNTY  
DEPARTMENT OF TRANSPORTATION**

**CC&P RR TEMPORARY RUN-AROUND CROSS SECTIONS**

SCALE: 1"=10'H; 1"=5'V SHEET NO. 11 OF 25 SHEETS STA. 19+50.00 TO STA. 19+50.00

F.A.P. RTE.	SECTION	COUNTY	TOTAL SHEETS	SHEET NO.
361	06-00214-10-BR	KANE	219	104
CONTRACT NO. 63073				
FED. ROAD DIST. NO. 1 ILLINOIS FED. AID PROJECT				