


FINAL SURVEY	SURVEYED	DATE
NO. E BOOK	PLOTTED	
NO.	AREAS CHECKED	

ORIGINAL SURVEY	SURVEYED	DATE
NO. E BOOK	PLOTTED	
NO.	AREAS CHECKED	

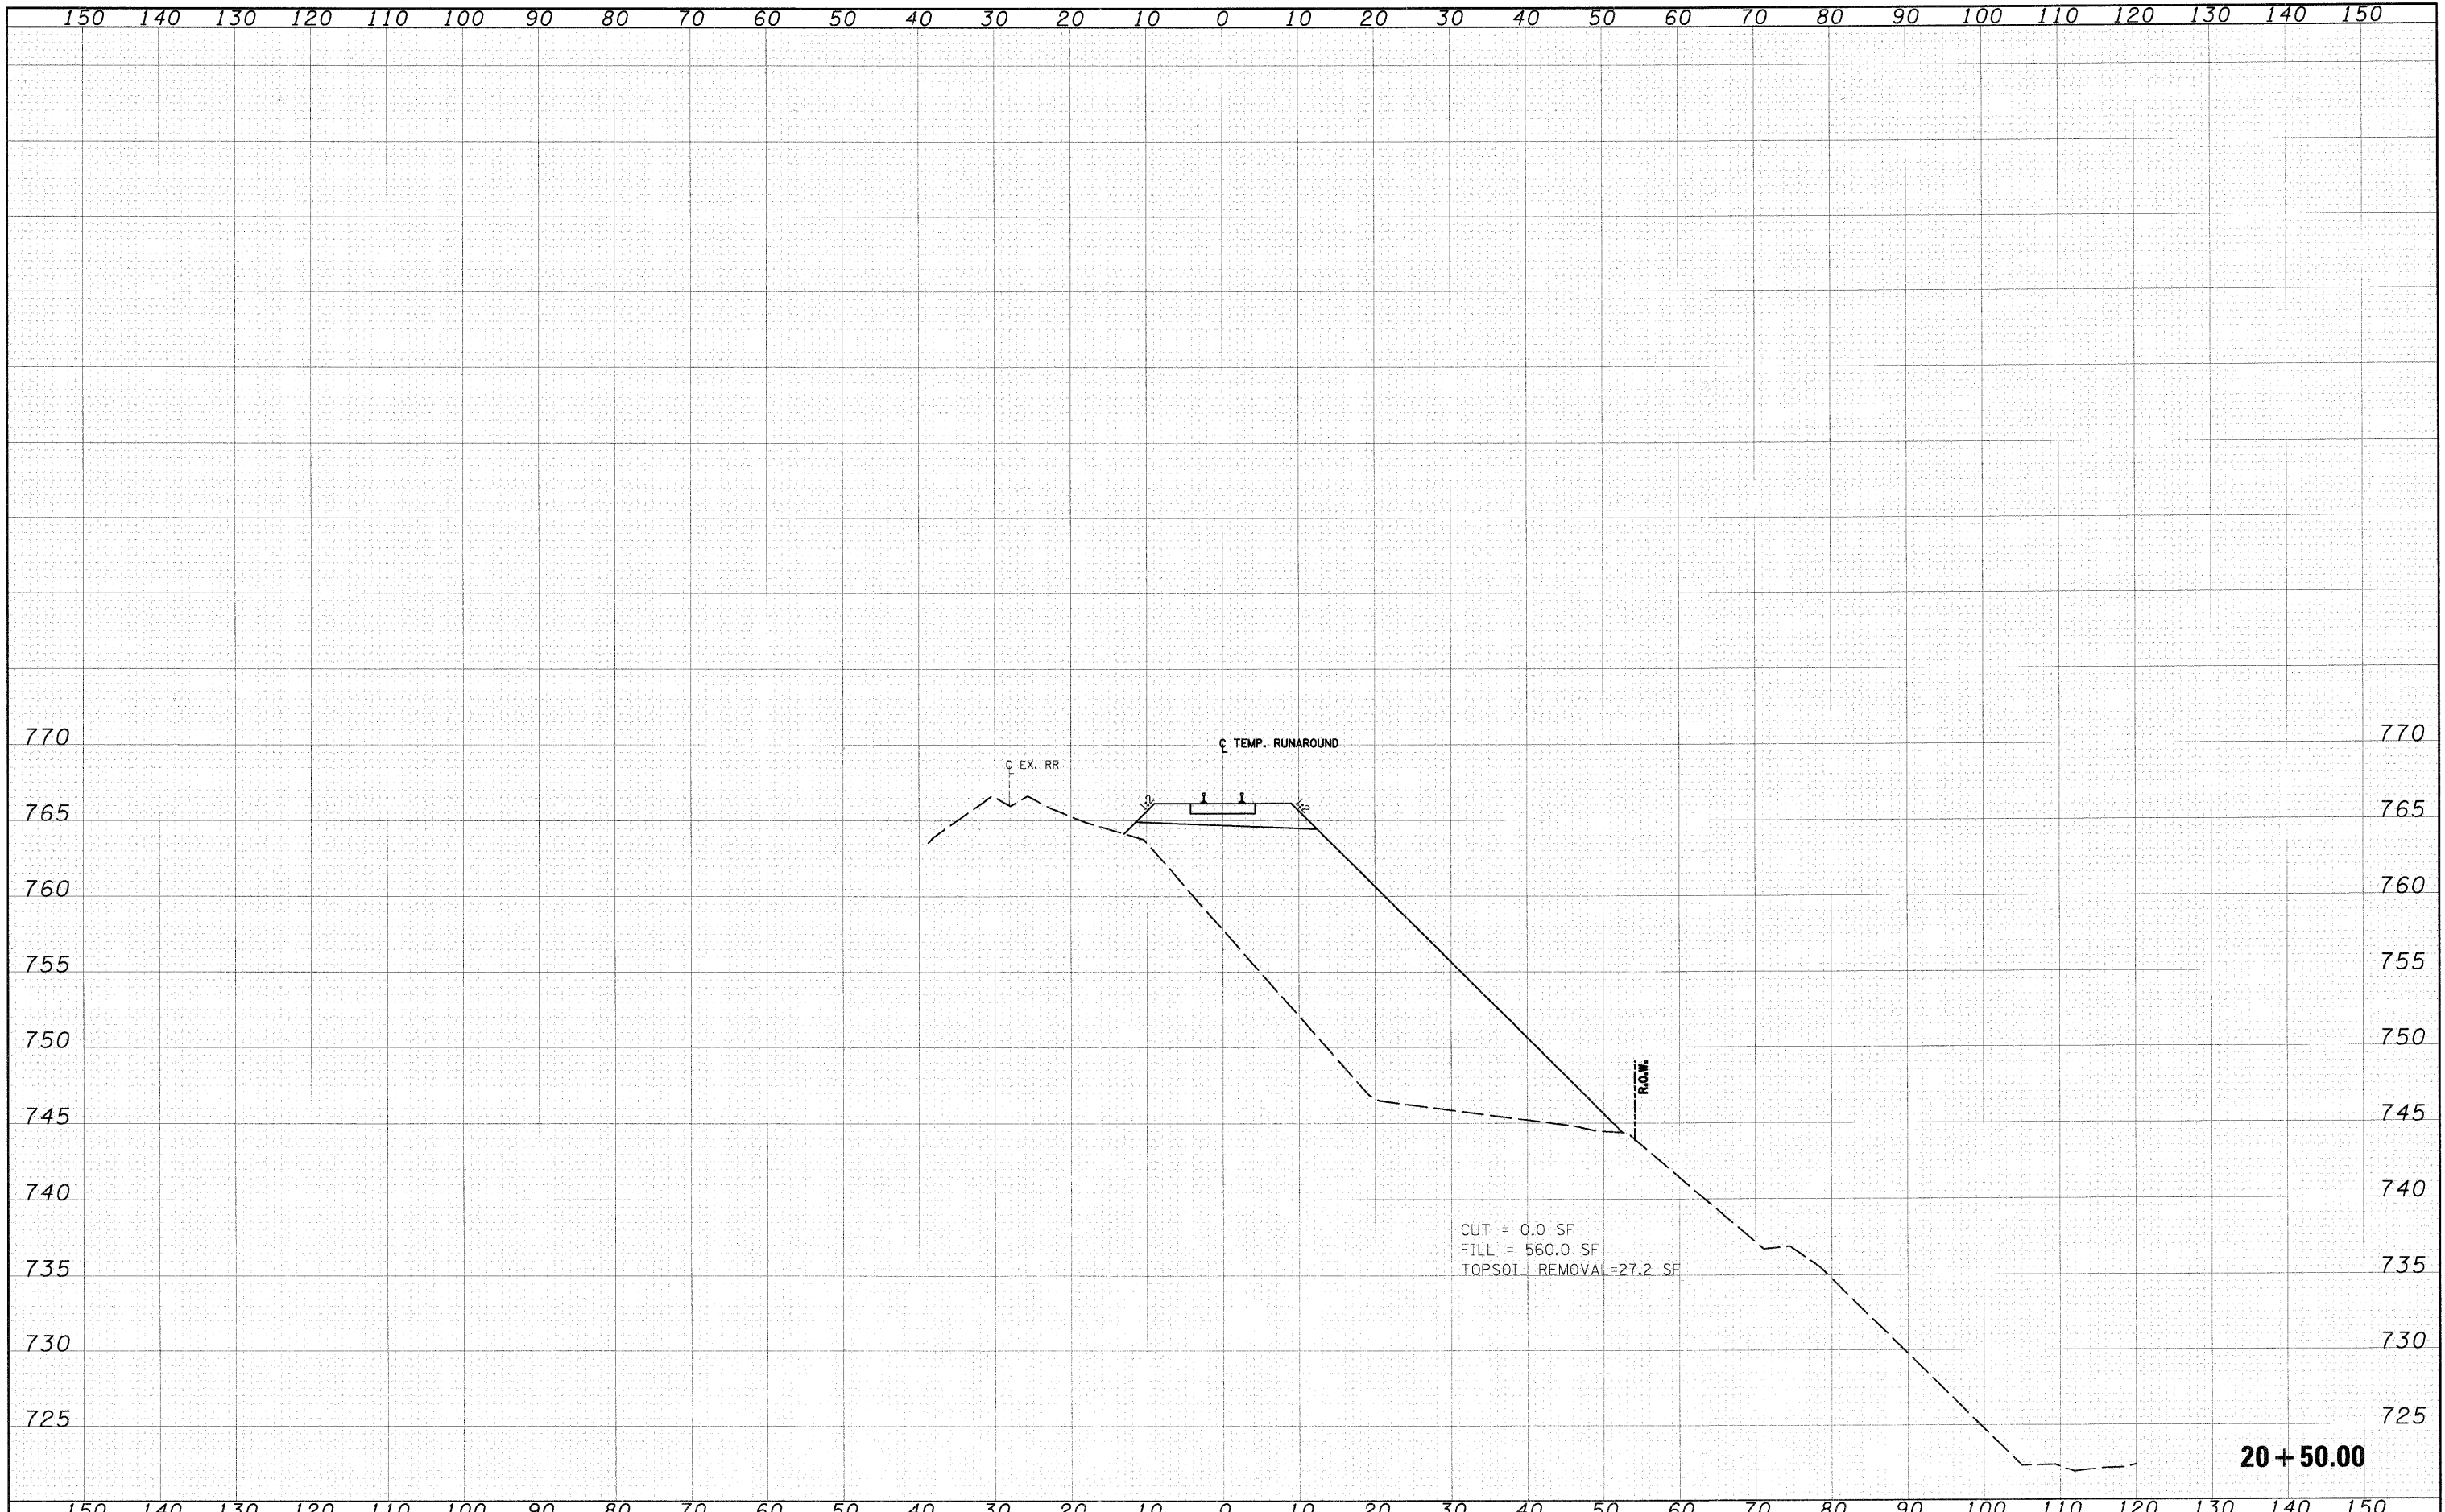

FILE NAME = I:\Dgn\Civil\Sheet\vs2003.dgn	USER NAME = thornnton	DESIGNED - KBN	REVISED -	KANE COUNTY DEPARTMENT OF TRANSPORTATION	CC&P RR TEMPORARY RUN-AROUND CROSS SECTIONS	F.A.P. RTE. = 361	SECTION = 06-00214-10-BR	COUNTY = KANE	TOTAL SHEETS = 219	SHEET NO. = 106		
	PLOT SCALE = 1:10	DRAWN - KBN	REVISED -			SCALE: 1"=10'+11"=5' V	SHEET NO. 13 OF 25 SHEETS	STA. 20+50.00	TO STA. 20+50.00	CONTRACT NO. 63073		
	PLOT DATE = 4/29/2009	CHECKED - TMT	REVISED -			FED. ROAD DIST. NO. 1 ILLINOIS FED. AID PROJECT						
		DATE - 3/27/09	REVISED -			RR XS-13						