


FINAL SURVEY	SURVEYED	DATE
NOTE BOOK	PLOTTED	BY
NO.	DATE	
	AREAS CHECKED	

ORIGINAL SURVEY	SURVEYED	DATE
NOTE BOOK	PLOTTED	BY
NO.	DATE	
	AREAS CHECKED	

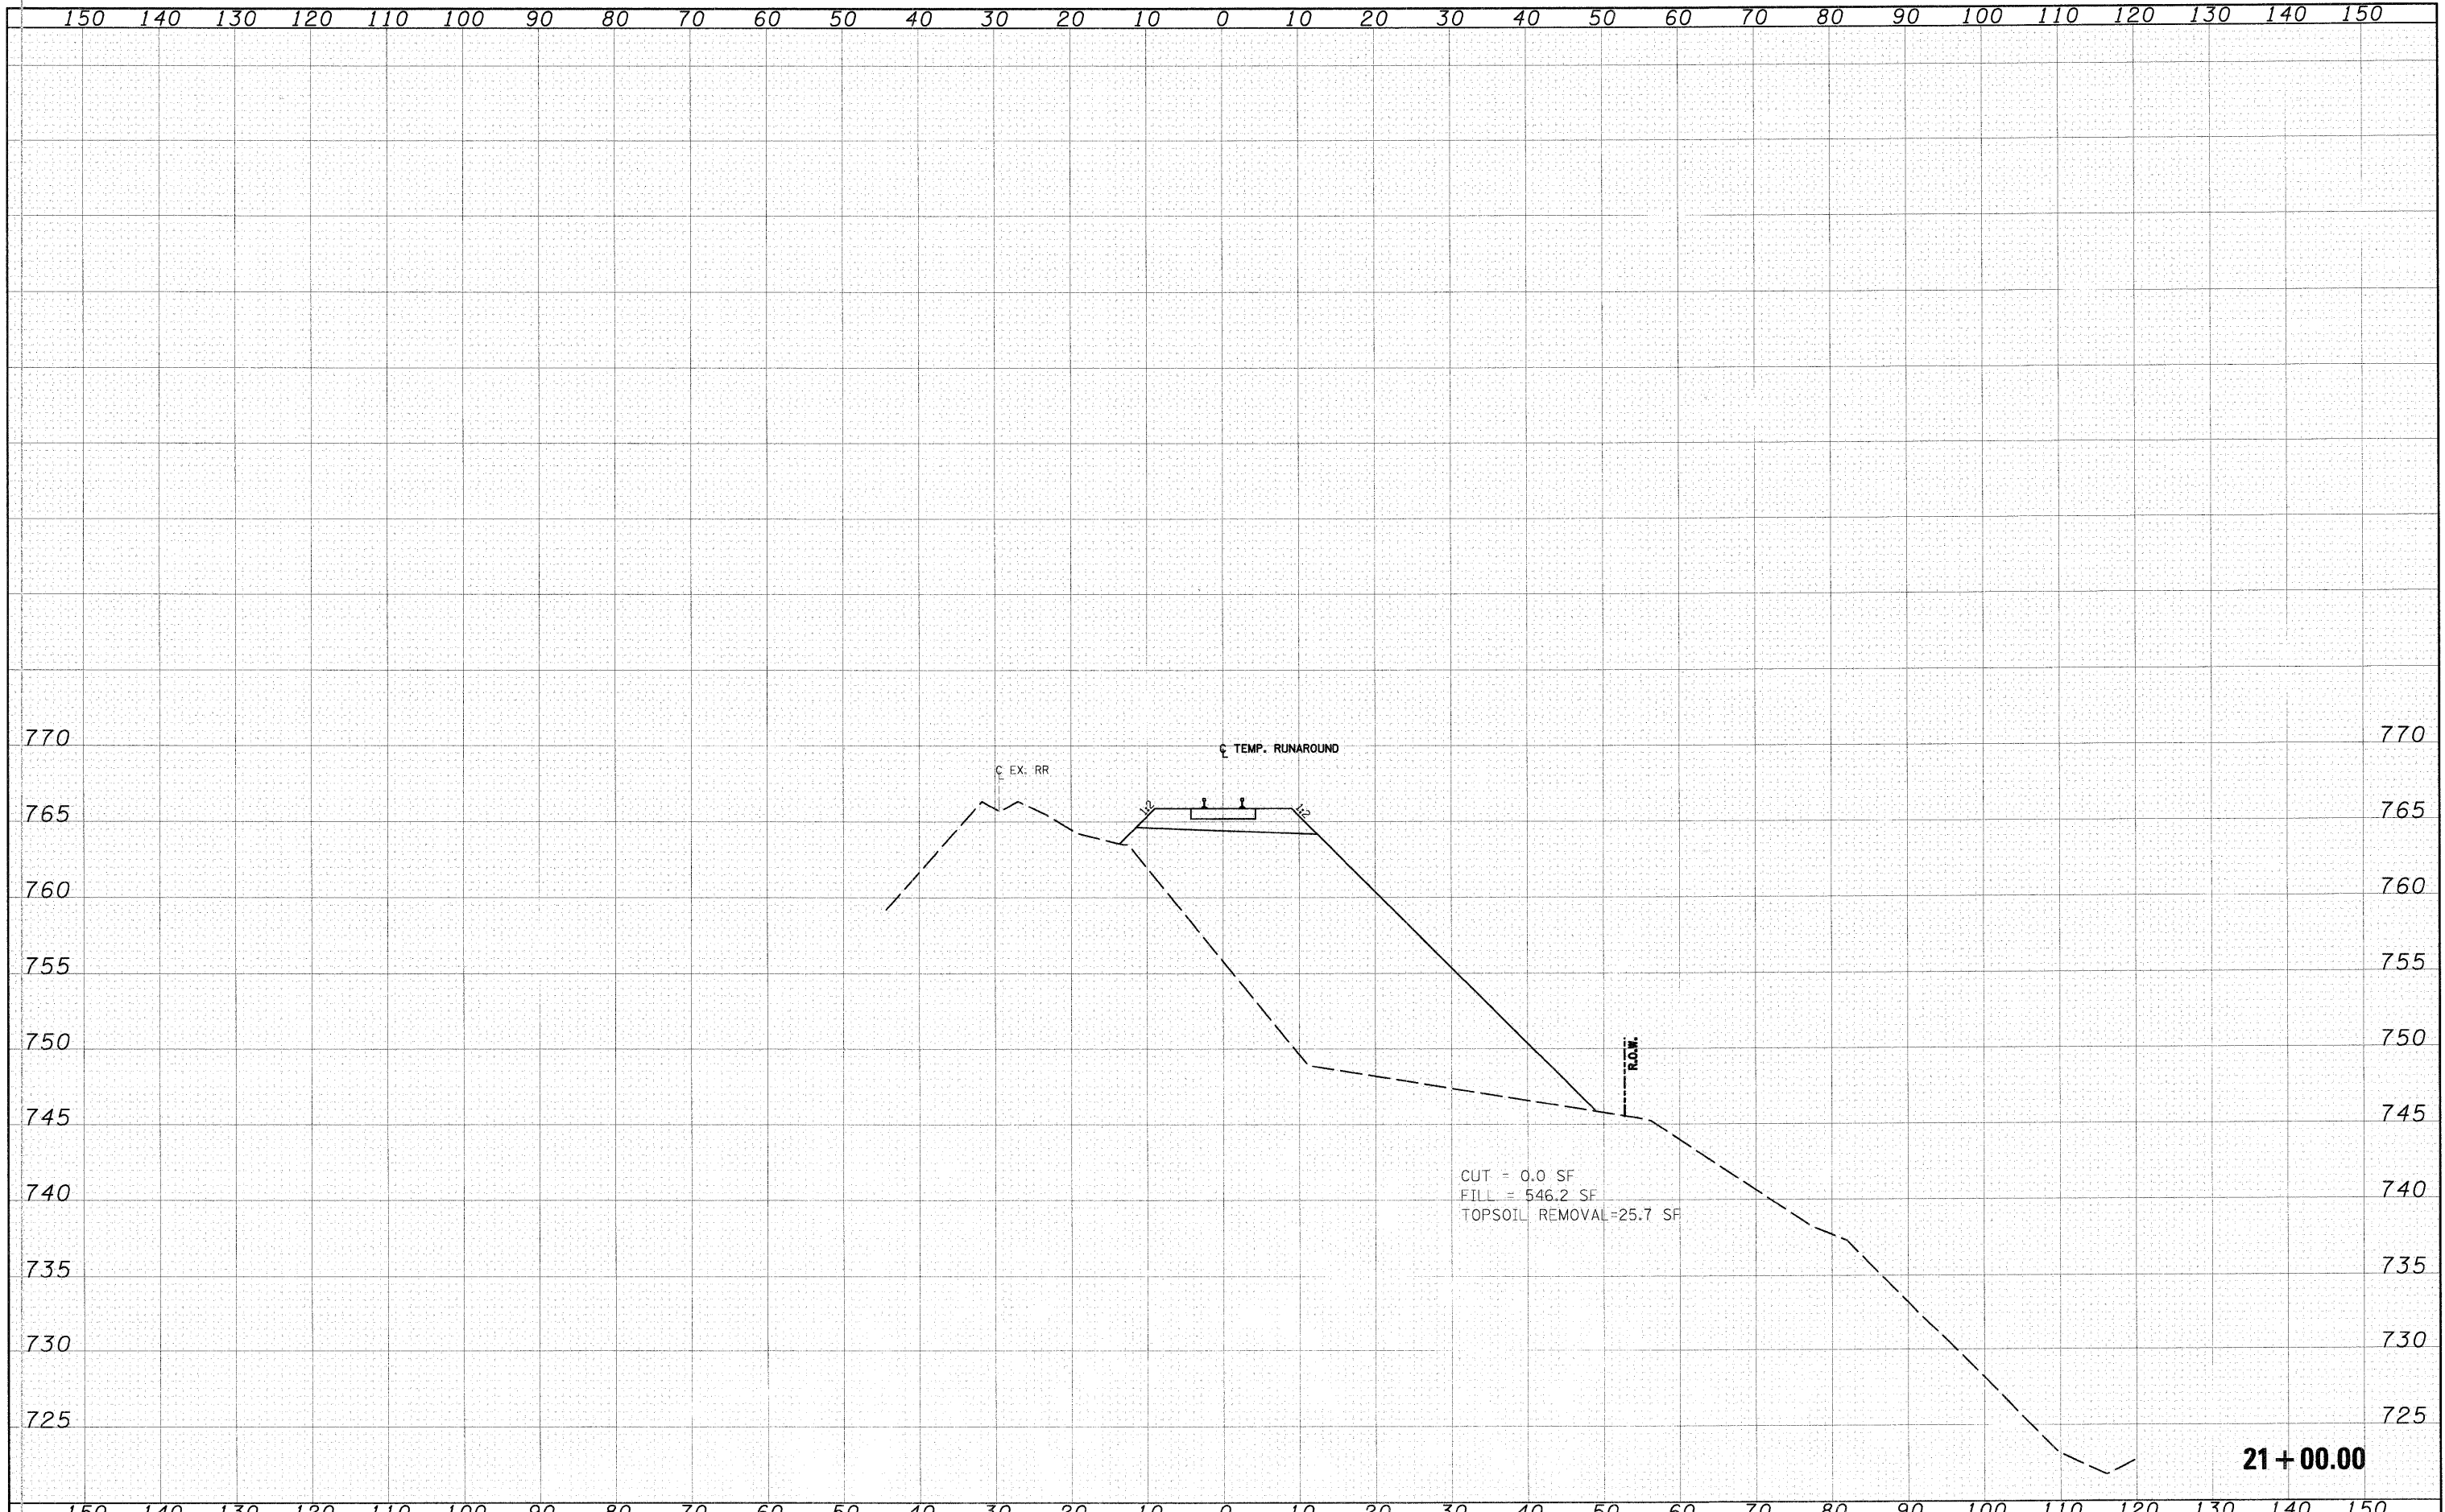

FILE NAME = I:\Dgn\Civil\Sheet\ss03.dgn	USER NAME = thorton	DESIGNED - KBN	REVISIED -	<b>KANE COUNTY DEPARTMENT OF TRANSPORTATION</b>	<b>CC&amp;P RR TEMPORARY RUN-AROUND CROSS SECTIONS</b>	F.A.P. R.T.E. = 361	SECTION = 06-00214-10-BR	COUNTY = KANE	TOTAL SHEETS = 219	SHEET NO. = 107		
	PLOT SCALE = 1:10	DRAWN - KBN	REVISIED -			SCALE: 1"=10' H: 1"=5' V	SHEET NO. 14 OF 25 SHEETS	STA. 21+00.00	TO STA. 21+00.00	CONTRACT NO. 63073		
	PLOT DATE = 4/29/2009	CHECKED - TMT	REVISIED -			FED. ROAD DIST. NO. 1 ILLINOIS FED. AID PROJECT						
		DATE - 3/27/09	REVISIED -									