


DATE	BY
SURVIVED	PLOTTED
NOTE BOOK	AREAS CHECKED
NO.	

DATE	BY
SURVIVED	PLOTTED
NOTE BOOK	AREAS CHECKED
NO.	

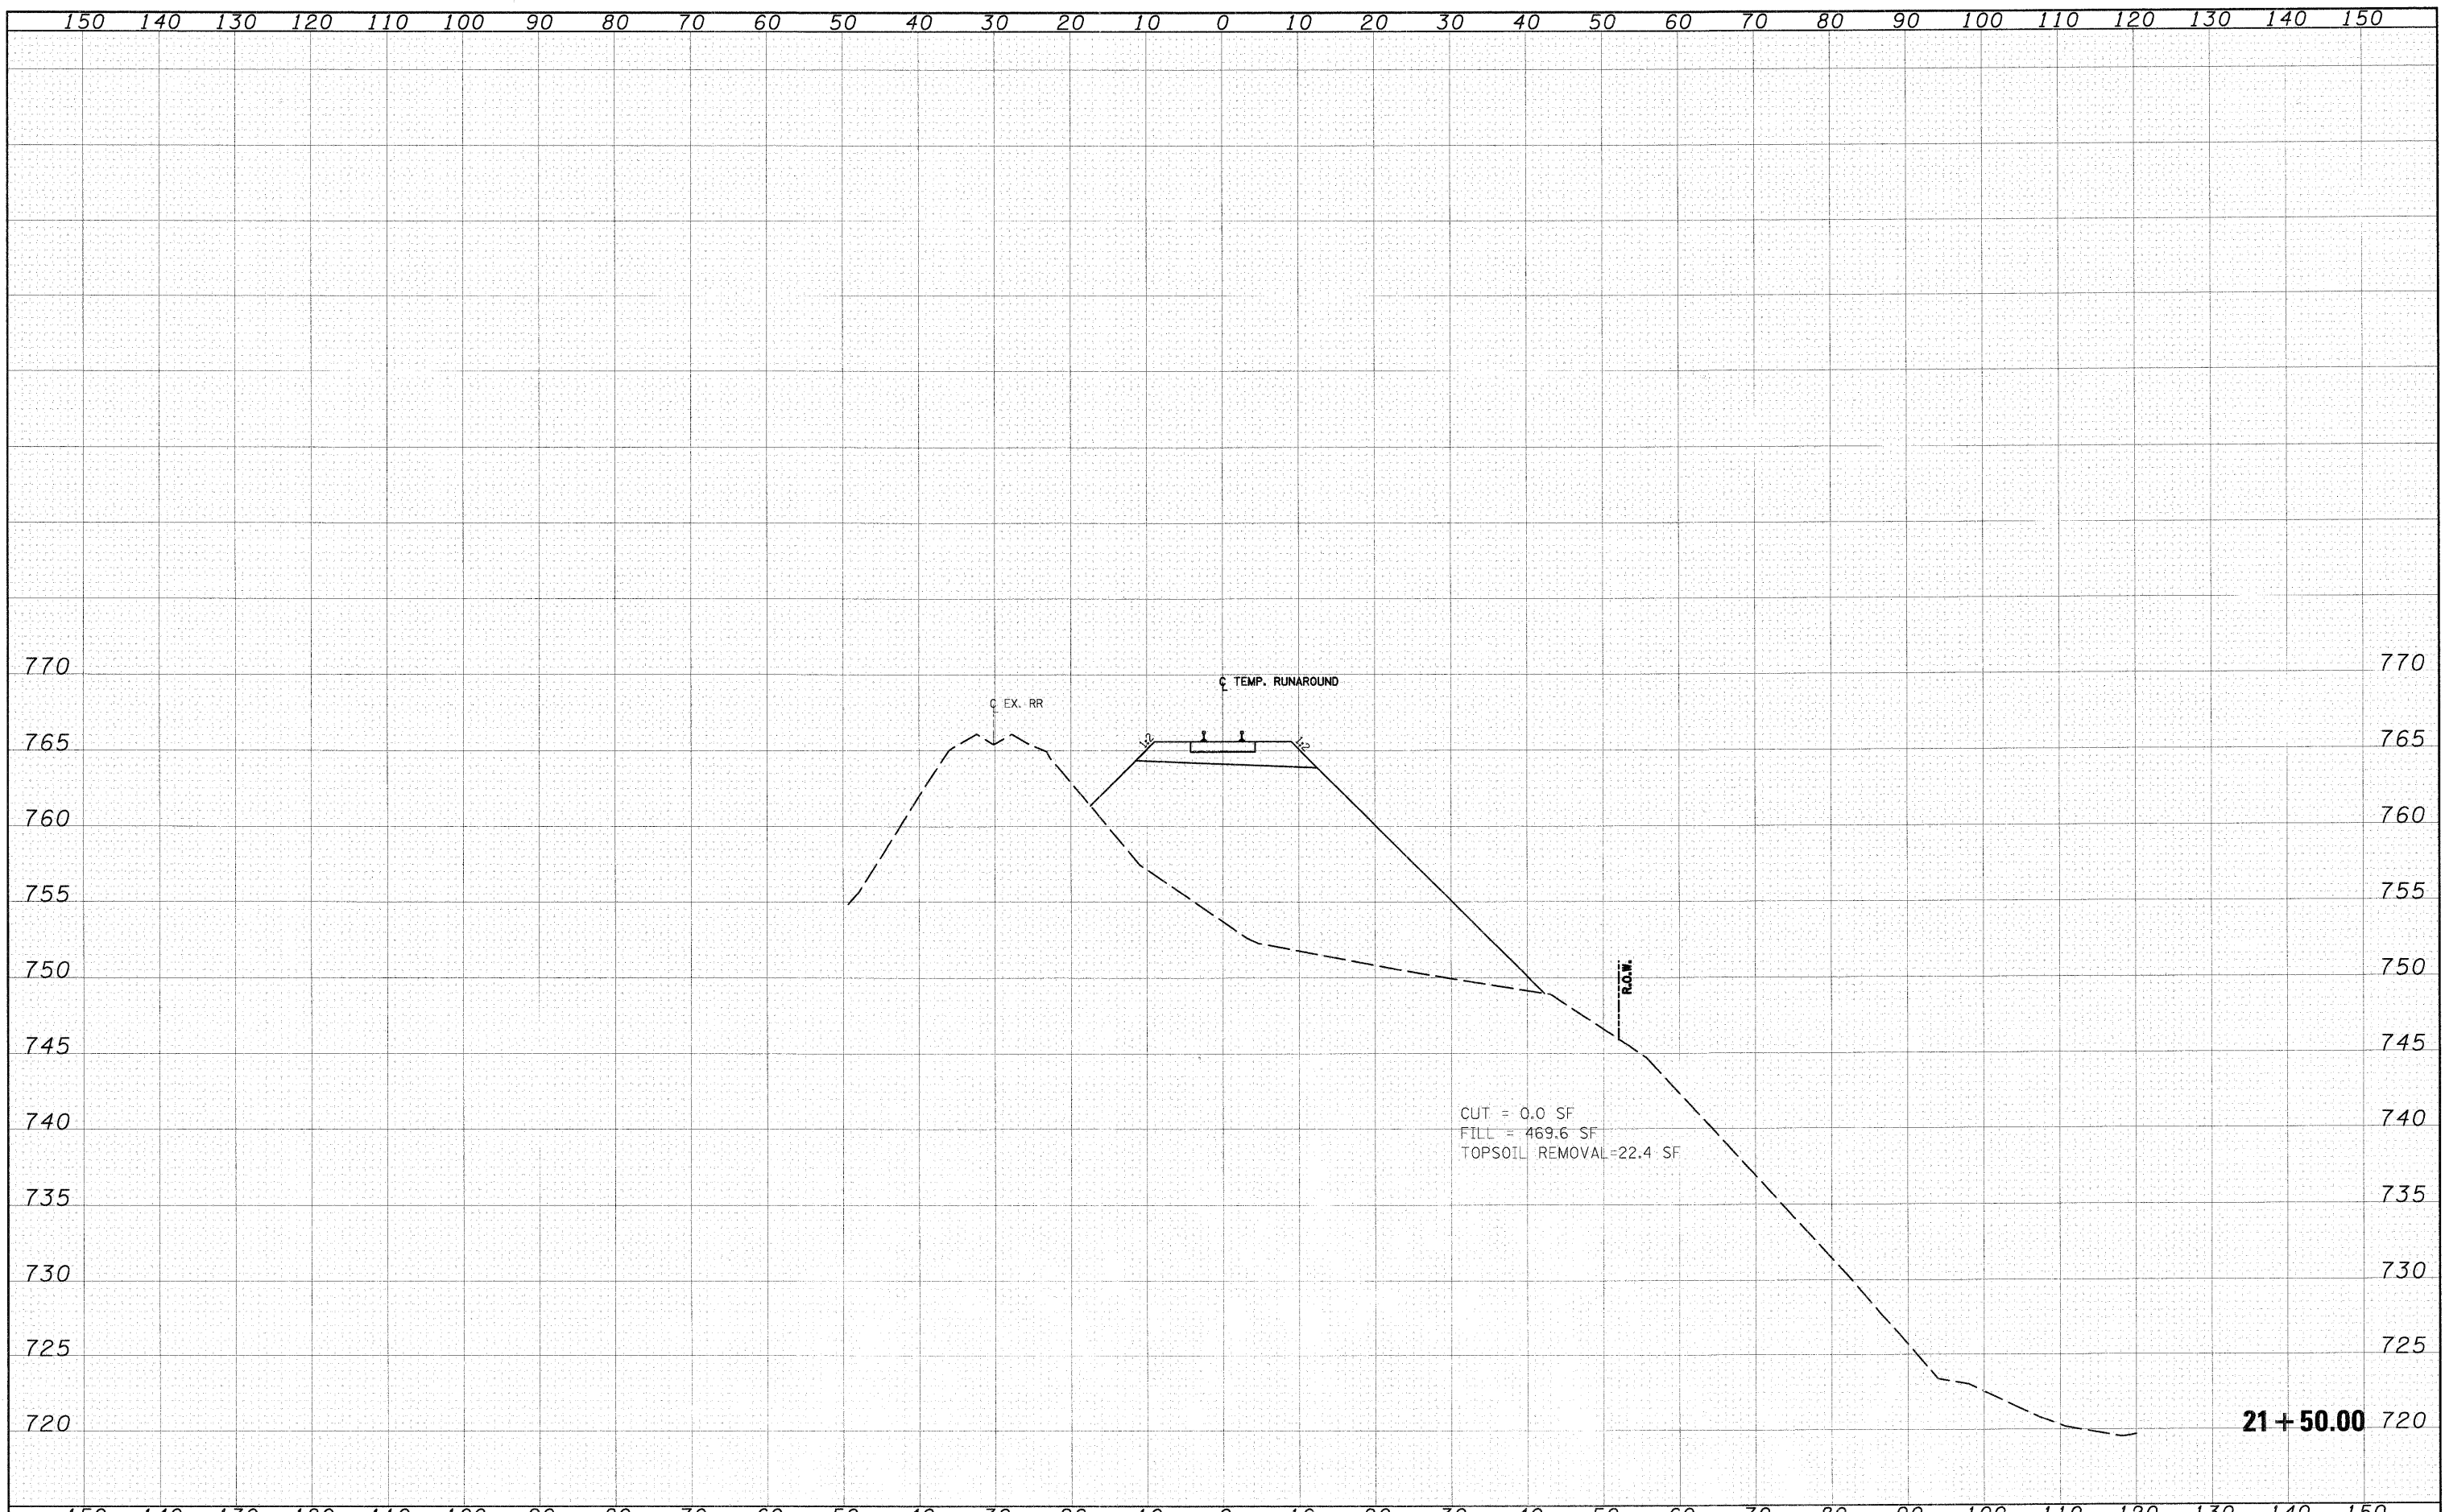

FILE NAME = I:\Dgn\Civil\Sheets\xs203.dgn	USER NAME = tthornton	DESIGNED - KBN	REVISED -	<b>KANE COUNTY DEPARTMENT OF TRANSPORTATION</b>	<b>CC&amp;P RR TEMPORARY RUN-AROUND CROSS SECTIONS</b>	F.A.P. RTE. 361	SECTION 06-00214-10-BR	COUNTY KANE	TOTAL SHEETS 219	SHEET NO. 108		
PLOT SCALE = 1:10	CHECKED - TMT	DATE - 3/27/09	REVISED -			SCALE: 1"=10'H; 1"=5'V	SHEET NO. 15 OF 25 SHEETS	STA. 21+50.00	TO STA. 21+50.00	CONTRACT NO. 63073		
PLOT DATE = 4/29/2009	DATE - 3/27/09	REVISED -	REVISED -			FED. ROAD DIST. NO. 1 ILLINOIS FED. AID PROJECT						