


DATE	
BY	
SURVEYED	
PLOTTED	
NOTE BOOK	
AREAS CHECKED	
NO.	

DATE	
BY	
SURVEYED	
PLOTTED	
NOTE BOOK	
AREAS CHECKED	
NO.	

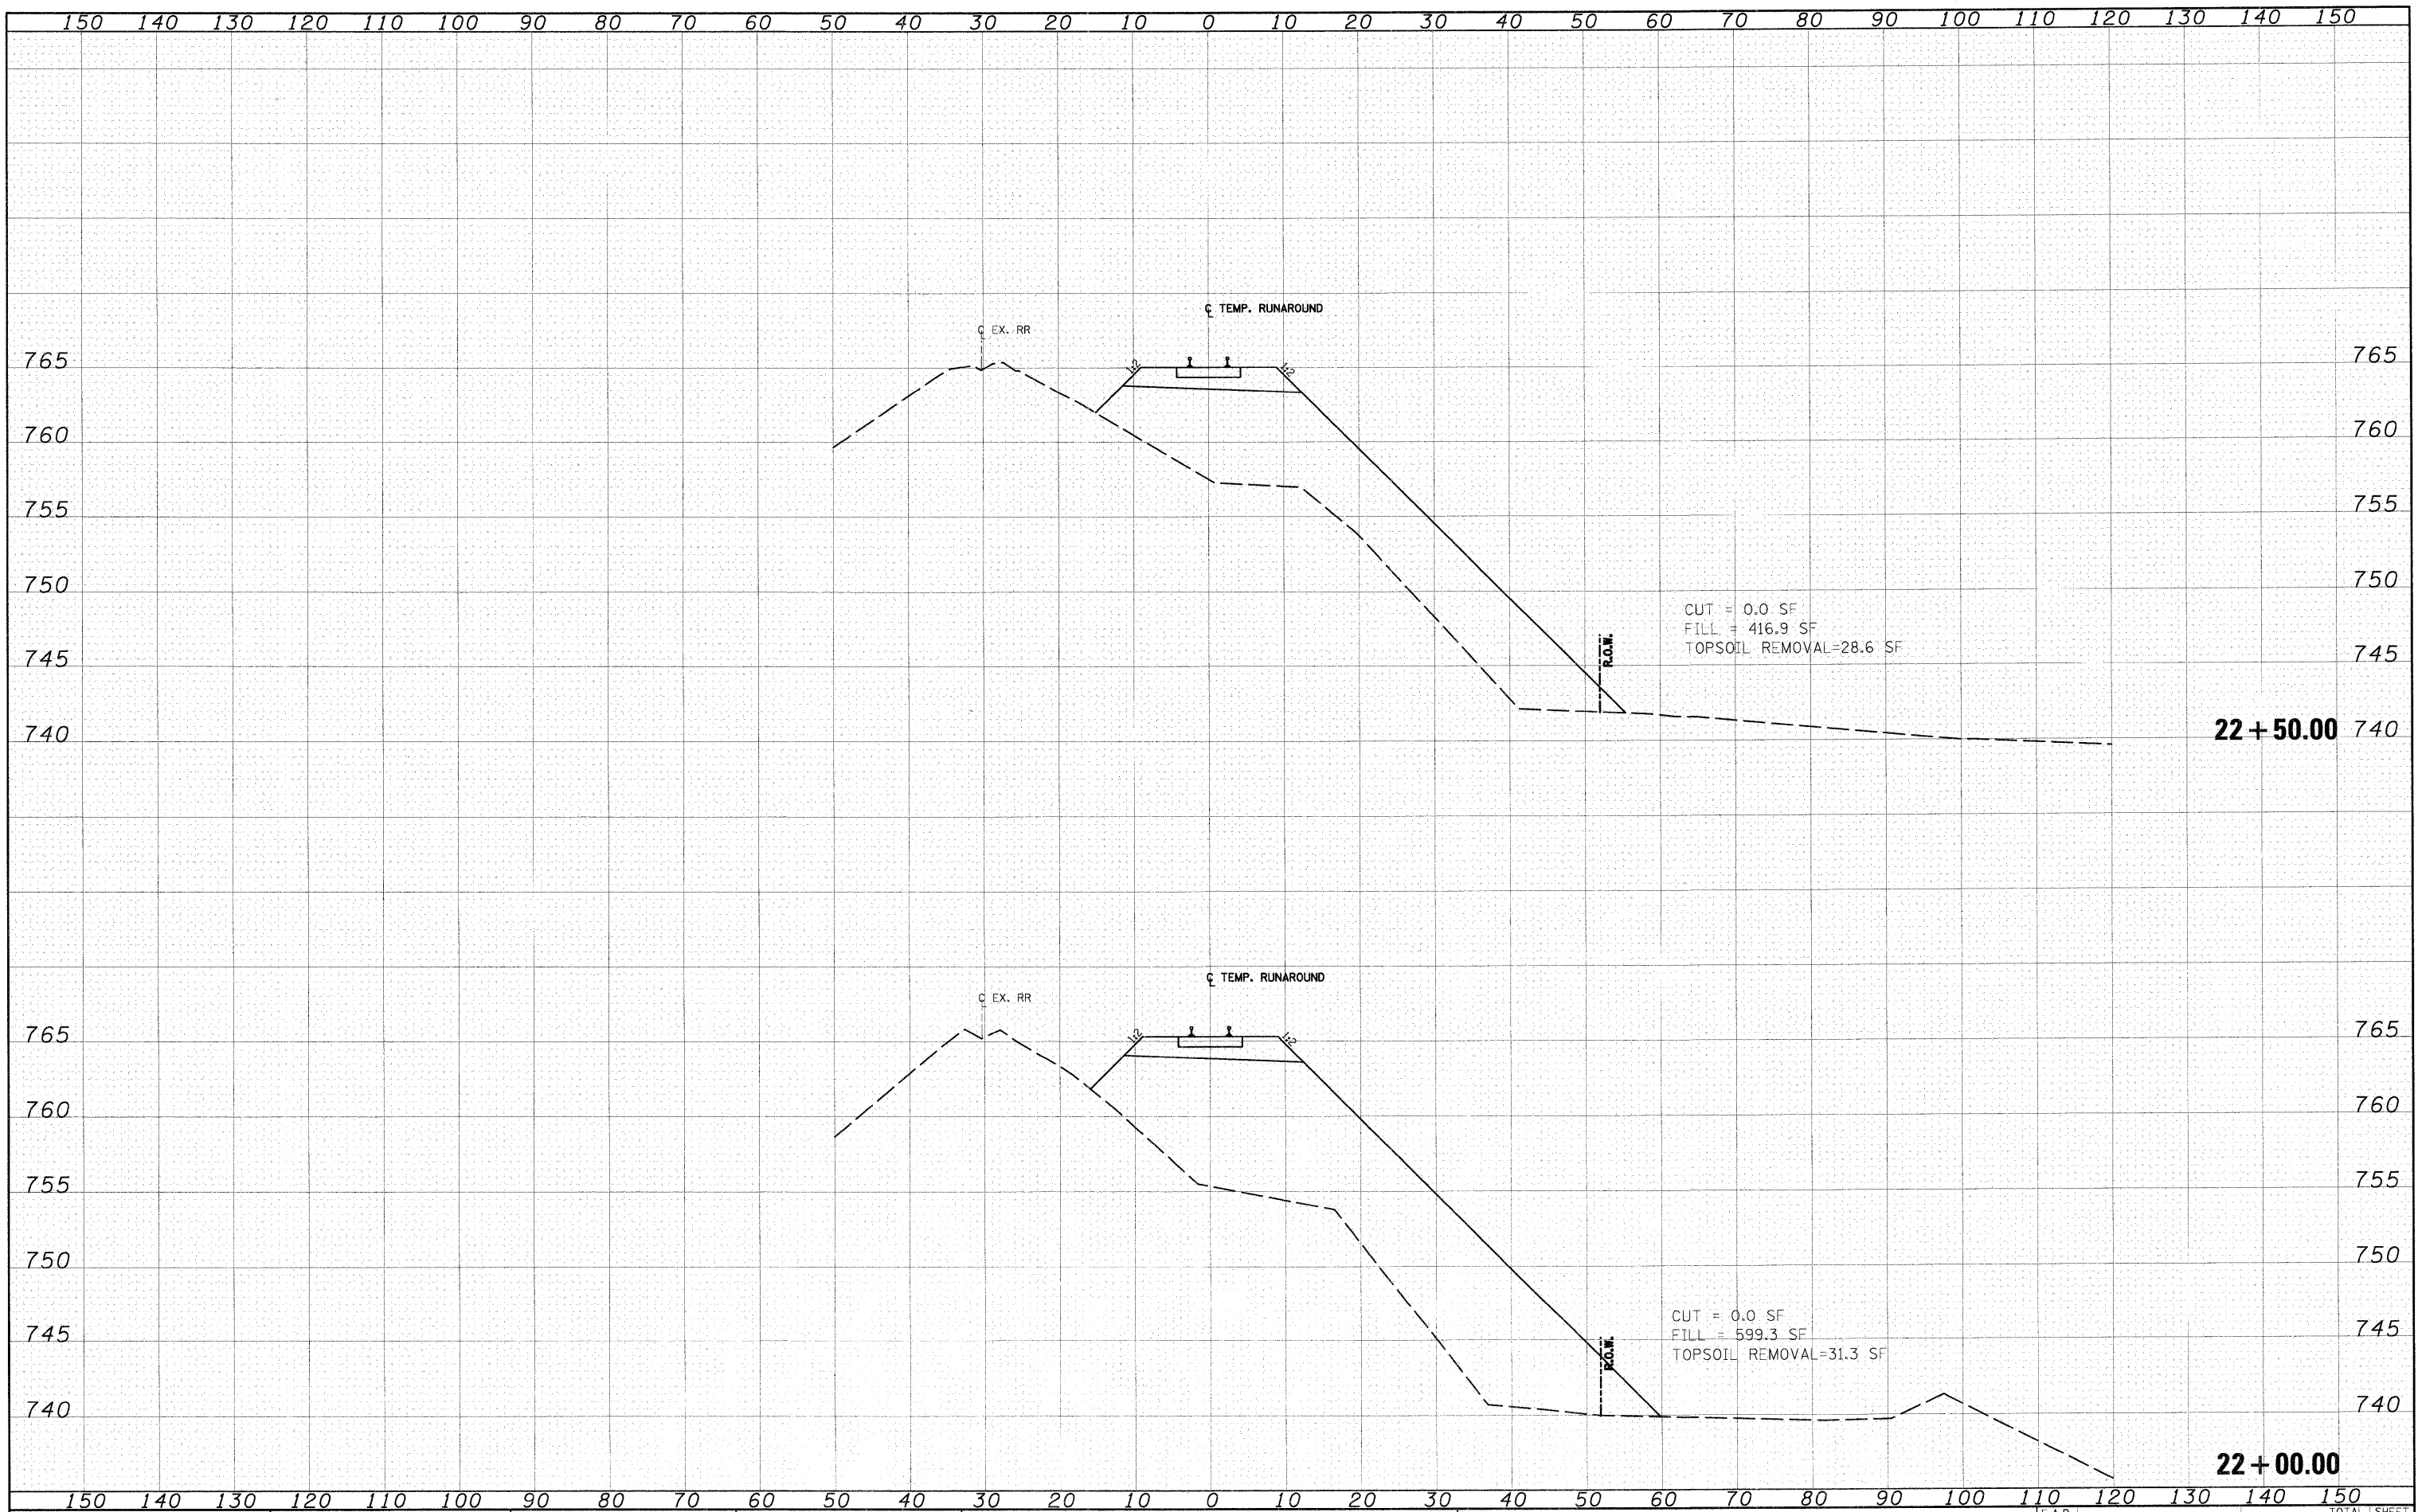

FILE NAME = f:\Dgn\C.v.1\Sheet\ks203.dgn	USER NAME = tthornton	DESIGNED - KBN	REVISIED -	<b>KANE COUNTY DEPARTMENT OF TRANSPORTATION</b>	<b>CC&amp;P RR TEMPORARY RUN-AROUND CROSS SECTIONS</b>	F.A.P. RTE. 361	SECTION 06-00214-10-BR	COUNTY KANE	TOTAL SHEETS 219	SHEET NO. 109		
PLOT SCALE = 1:10	CHECKED - TMT	REVISIED -	SCALE: 1"=10'H 1"=5'V SHEET NO. 16 OF 25 SHEETS			STA. 22+00.00 TO STA. 22+50.00	CONTRACT NO. 63073					
PLOT DATE = 4/29/2009	DATE - 3/27/09	REVISIED -	FED. ROAD DIST. NO. 1 (ILLINOIS) FED. AID PROJECT									