


DATE	BY
SURVEYED	PLOTTED
NOTE BOOK	NO. DATE
AREAS CHECKED	AREAS CHECKED

DATE	BY
SURVEYED	PLOTTED
NOTE BOOK	NO. DATE
AREAS CHECKED	AREAS CHECKED

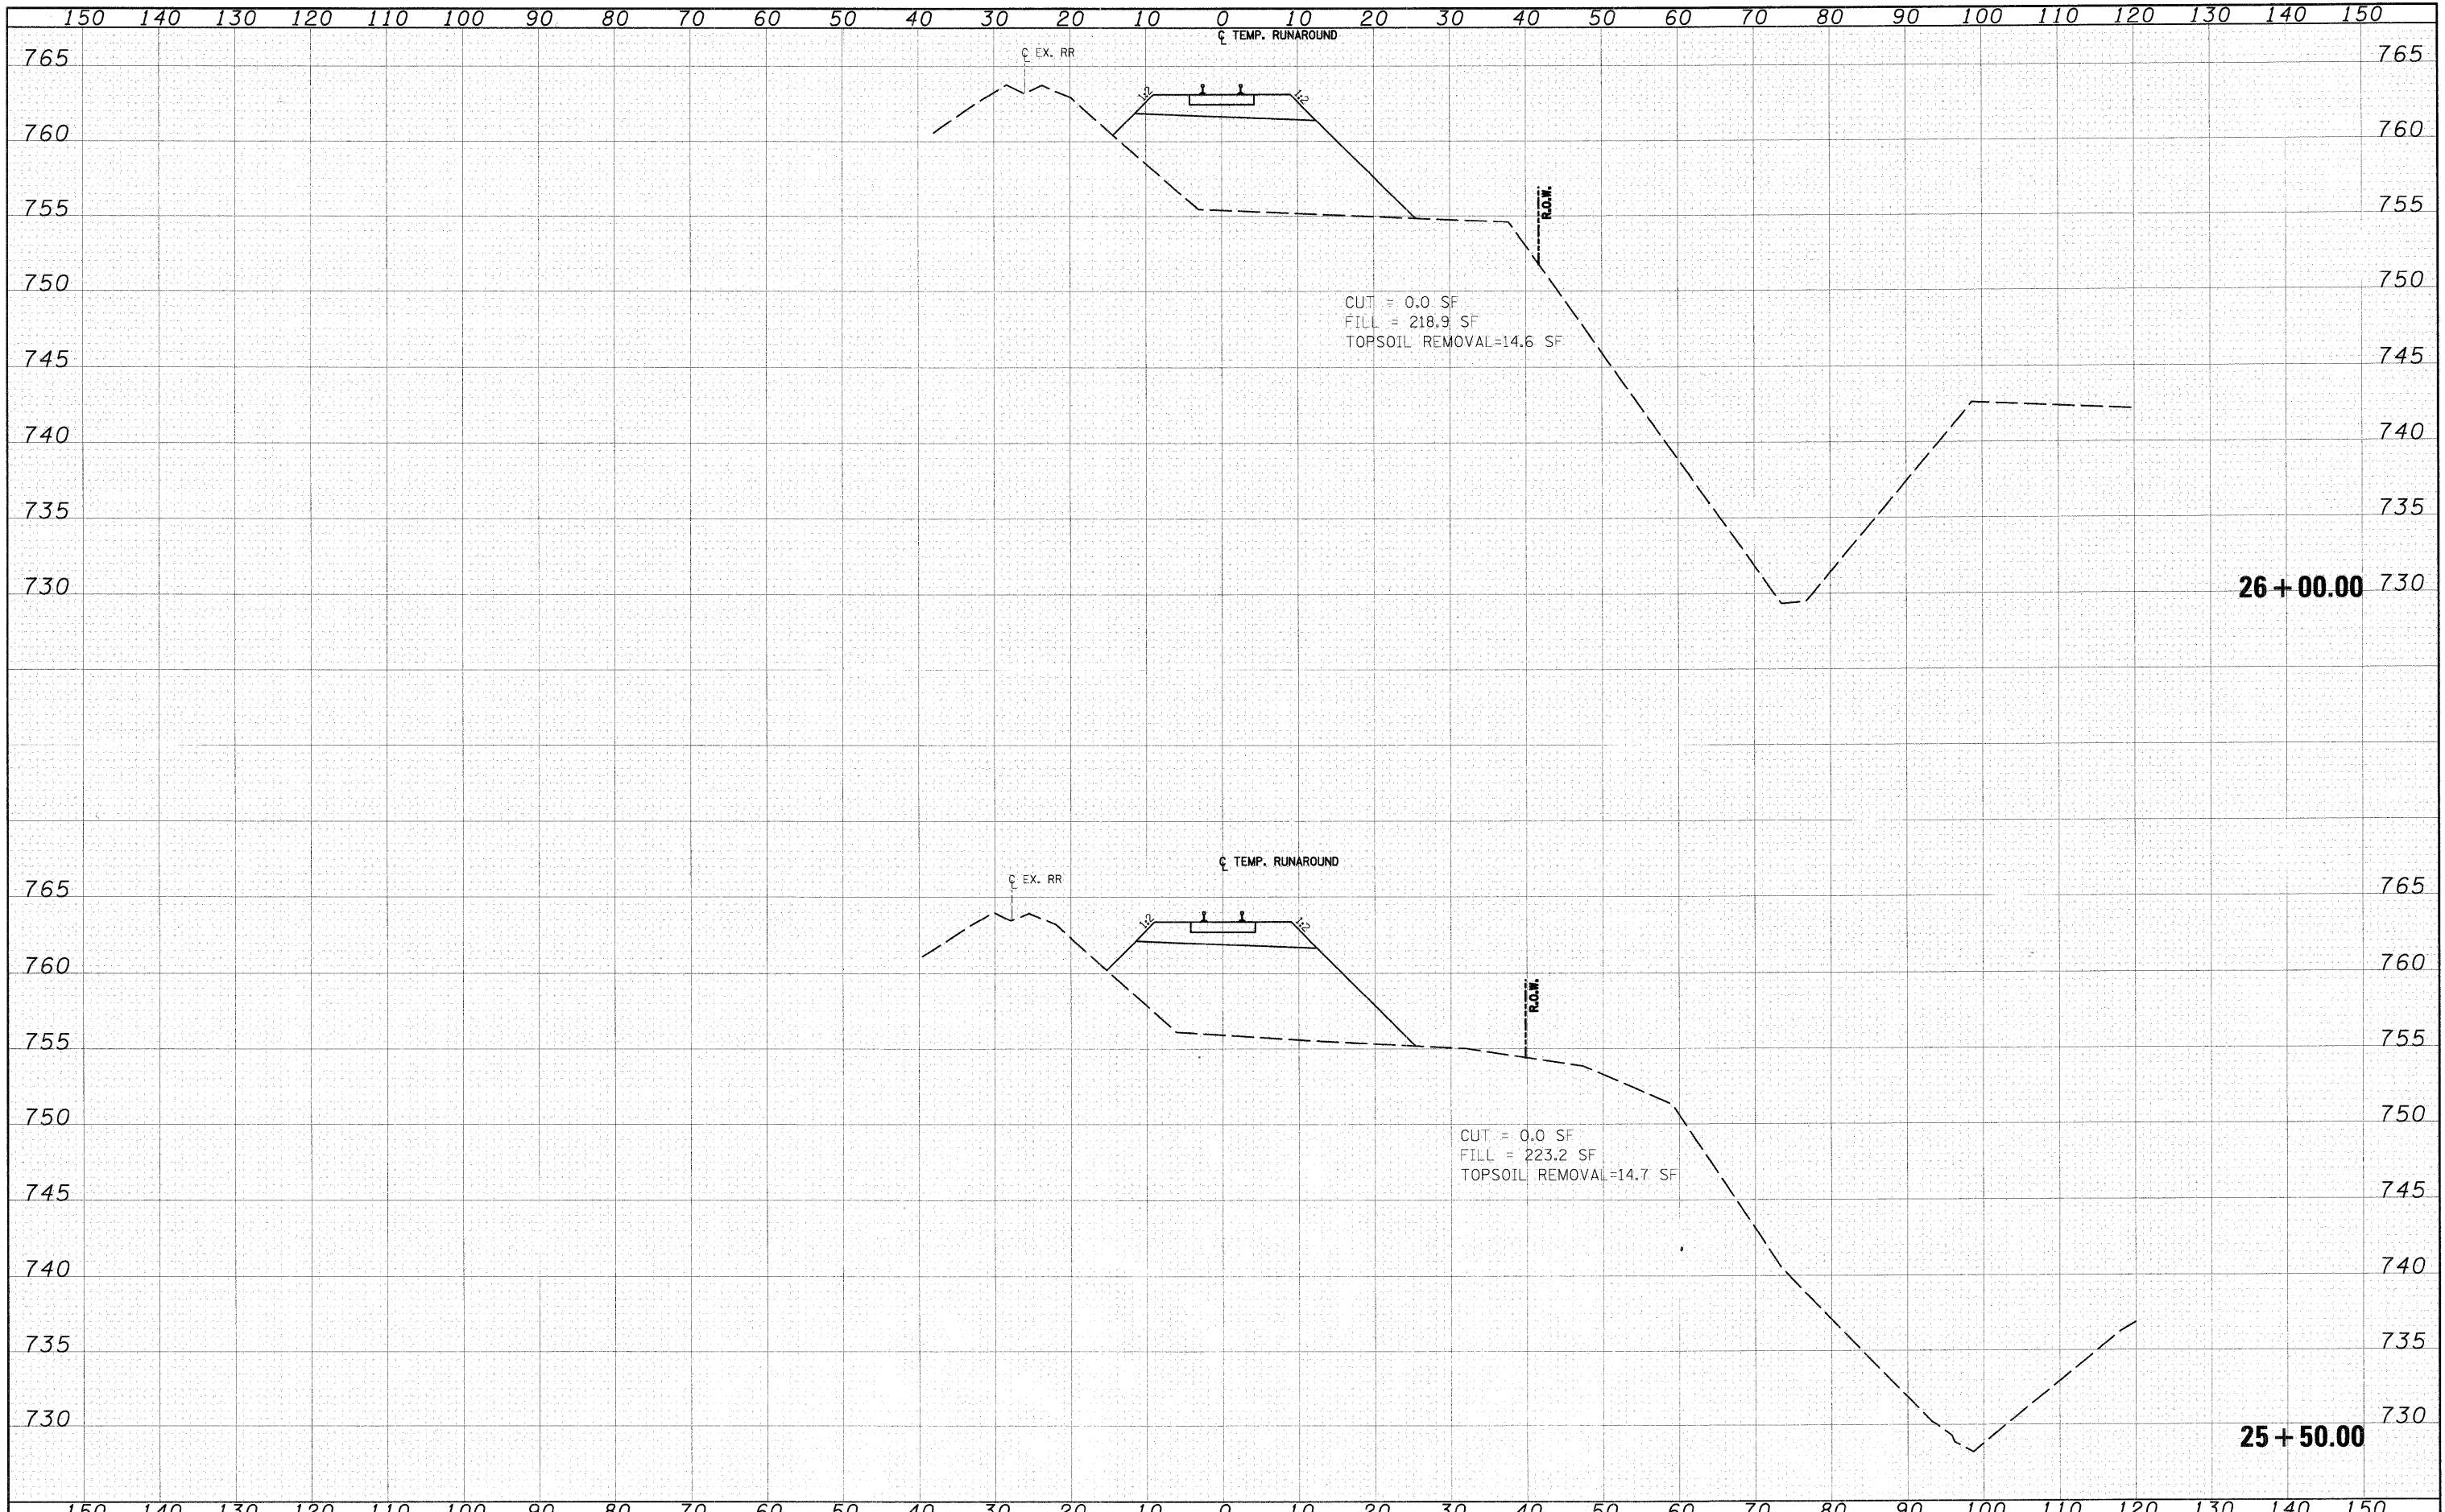

FILE NAME = I:\Dgn\Civil\Sheet\ks003.dgn	USER NAME = thornnton	DESIGNED - KBN	REVISED -	<b>KANE COUNTY DEPARTMENT OF TRANSPORTATION</b>	<b>CC&amp;P RR TEMPORARY RUN-AROUND CROSS SECTIONS</b>	F.A.P. RTE. = 361	SECTION = 06-00214-10-BR	COUNTY = KANE	TOTAL SHEETS = 219	SHEET NO. = 112		
PLOT SCALE = 1:10	CHECKED - TMT	DATE = 3/27/09	REVISED -			SCALE: 1"=10'H; 1"=5'V	SHEET NO. 19 OF 25 SHEETS	STA. 25+50.00	TO STA. 26+00.00	CONTRACT NO. 63073		
PLOT DATE = 4/29/2009	DATE = 3/27/09	REVISED -	REVISED -			FED. ROAD DIST. NO. 1 ILLINOIS FED. AID PROJECT						