


DATE	BY
SURVEYED	PLOTTED
NOTE BOOK	TEMPLATE
NO.	AREAS CHECKED

DATE	BY
SURVEYED	PLOTTED
NOTE BOOK	TEMPLATE
NO.	AREAS CHECKED

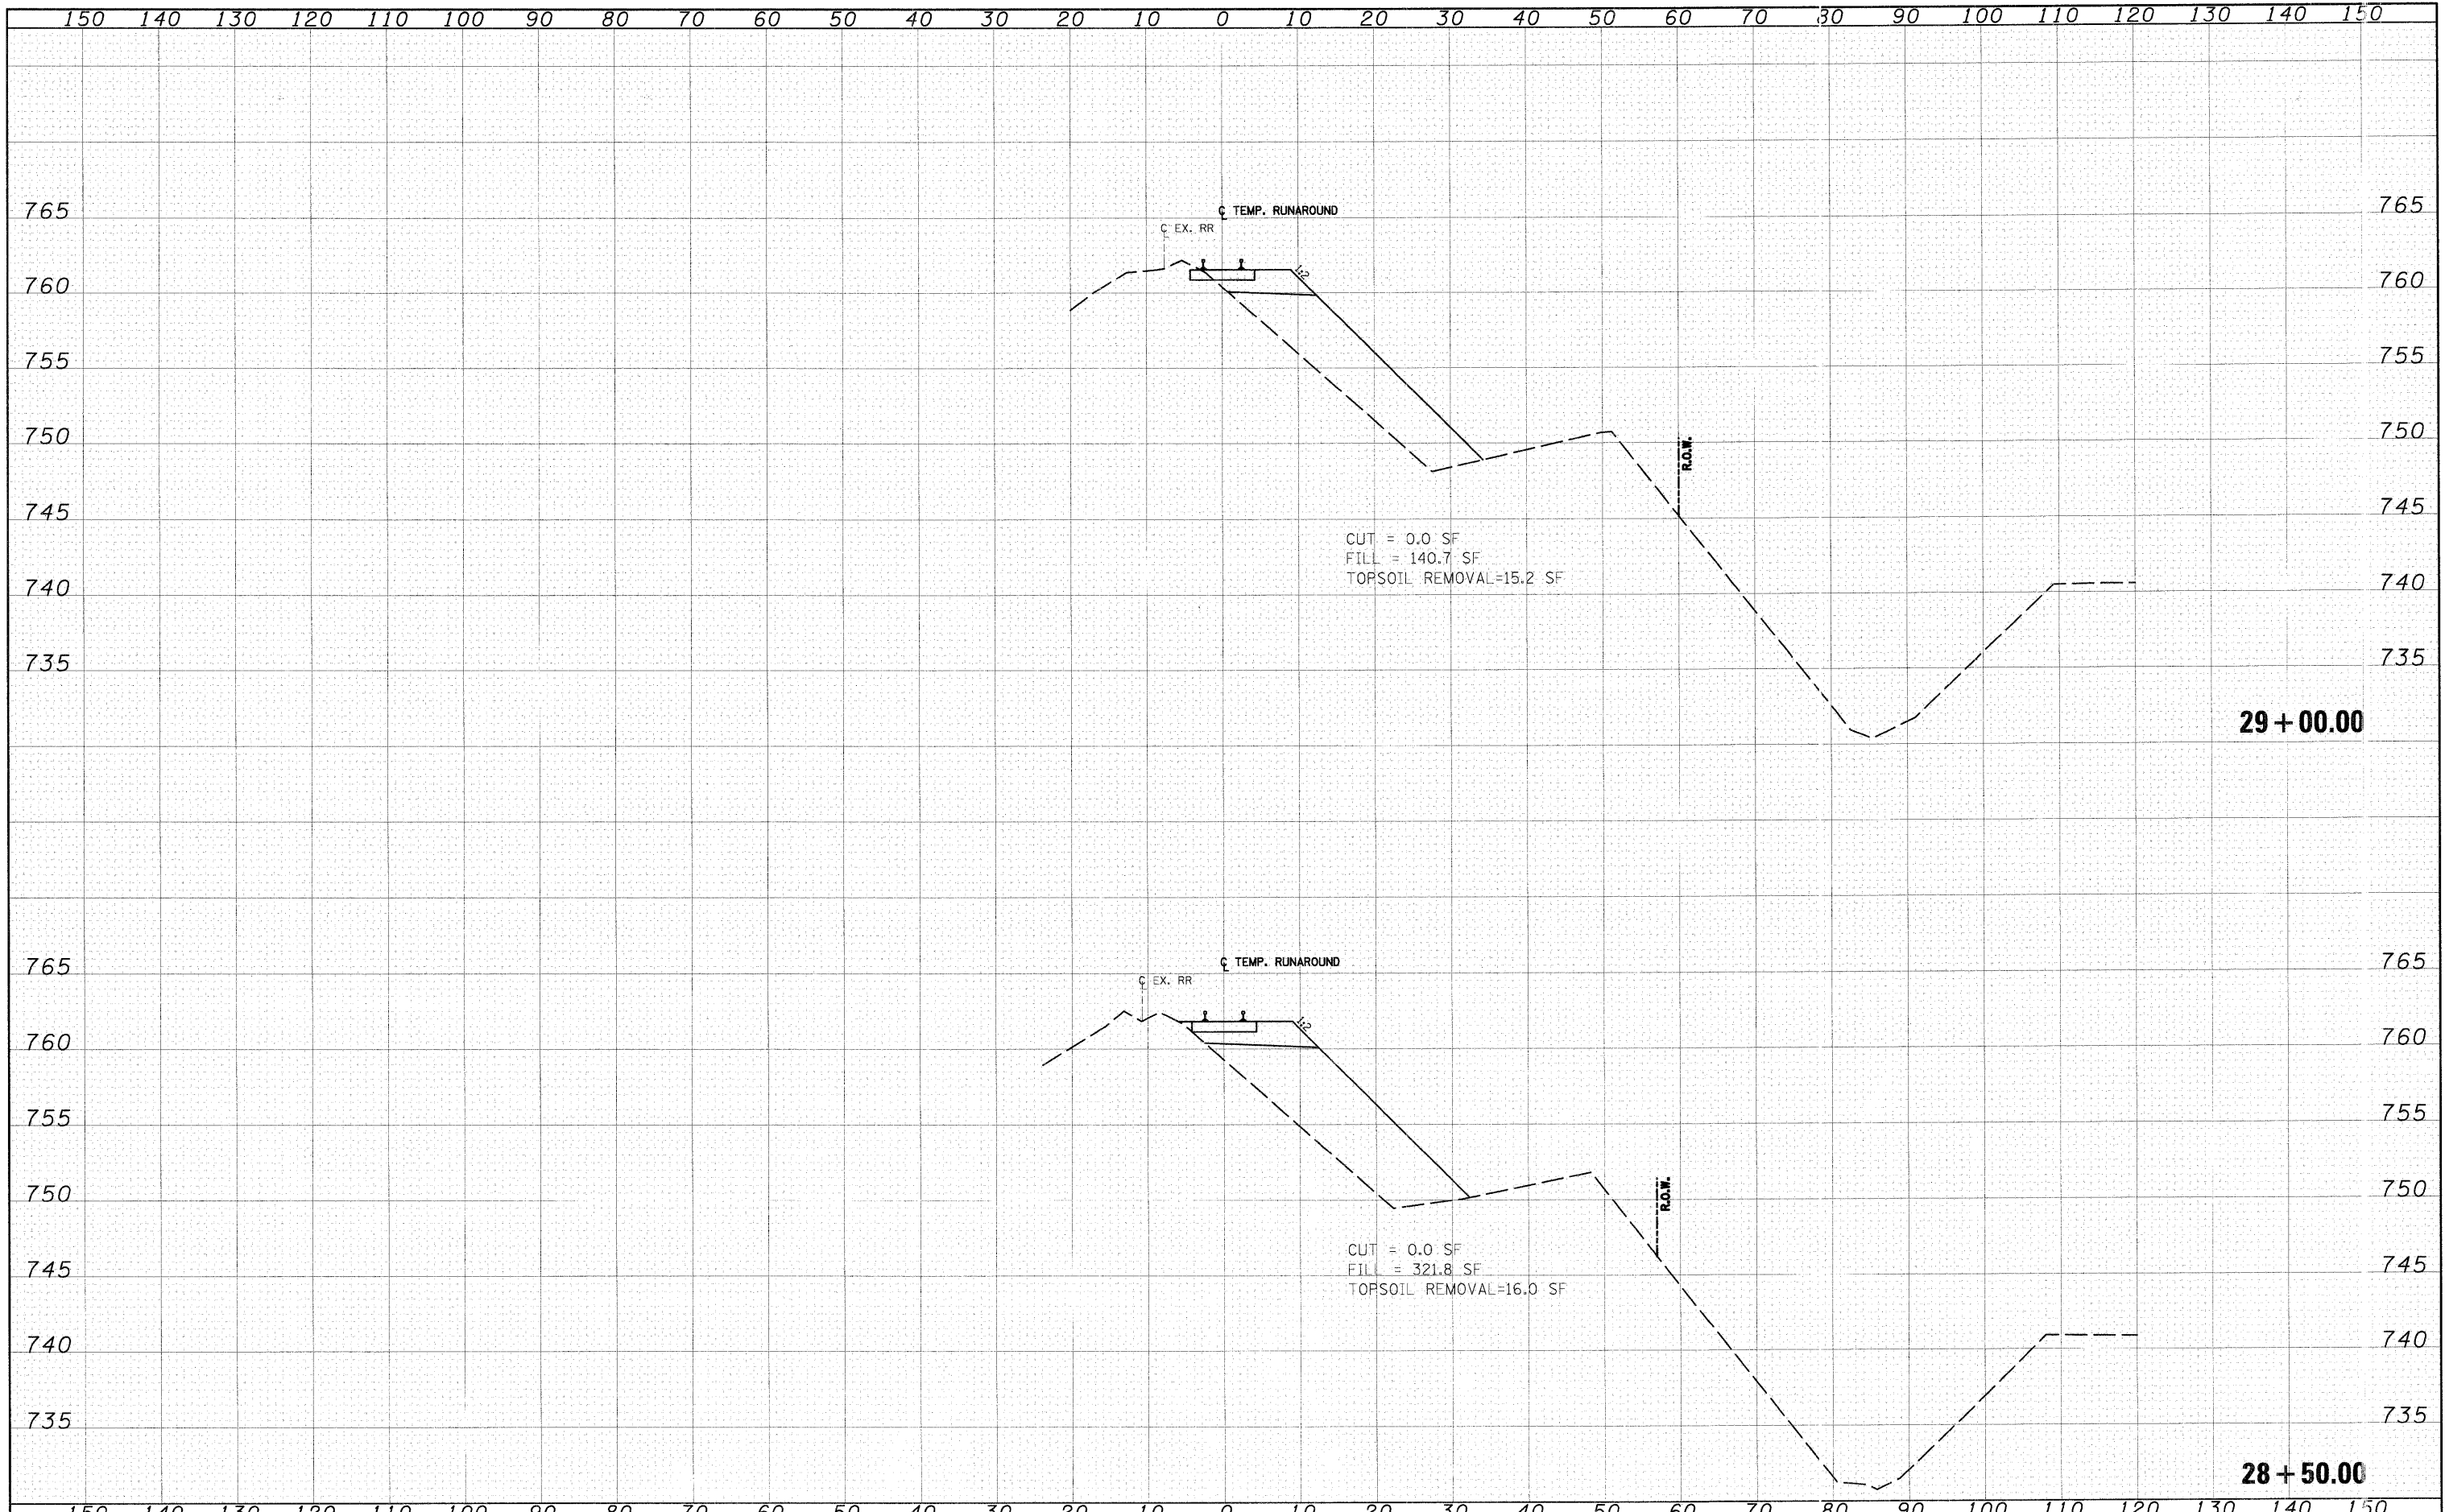

FILE NAME = J:\Dgn\Civil\Sheet\ss023.dgn	USER NAME = thornnton	DESIGNED - KBN	REVISIED -	<b>KANE COUNTY DEPARTMENT OF TRANSPORTATION</b>	<b>CC&amp;P RR TEMPORARY RUN-AROUND CROSS SECTIONS</b>	F.A.P. RTE. 361	SECTION 06-00214-10-BR	COUNTY KANE	TOTAL SHEETS 219	SHEET NO. 115
PLOT SCALE = 1:10	CHECKED - TMT	REVISIED -	SCALE: 1"=10'H; 1"=5'V SHEET NO. 22 OF 25 SHEETS			STA. 28+50.00 TO STA. 29+00.00	CONTRACT NO. 63073			
PLOT DATE = 4/29/2009	DATE - 3/27/09	REVISIED -	FED. ROAD DIST. NO. 1 ILLINOIS FED. AID PROJECT							