


DATE	
BY	
FINAL SURVEY	SURVEYED
NOTE BOOK	PLOTTED
NO.	TEMPLATE
	AREAS CHECKED

DATE	
BY	
ORIGINAL SURVEY	SURVEYED
NOTE BOOK	PLOTTED
NO.	TEMPLATE
	AREAS CHECKED

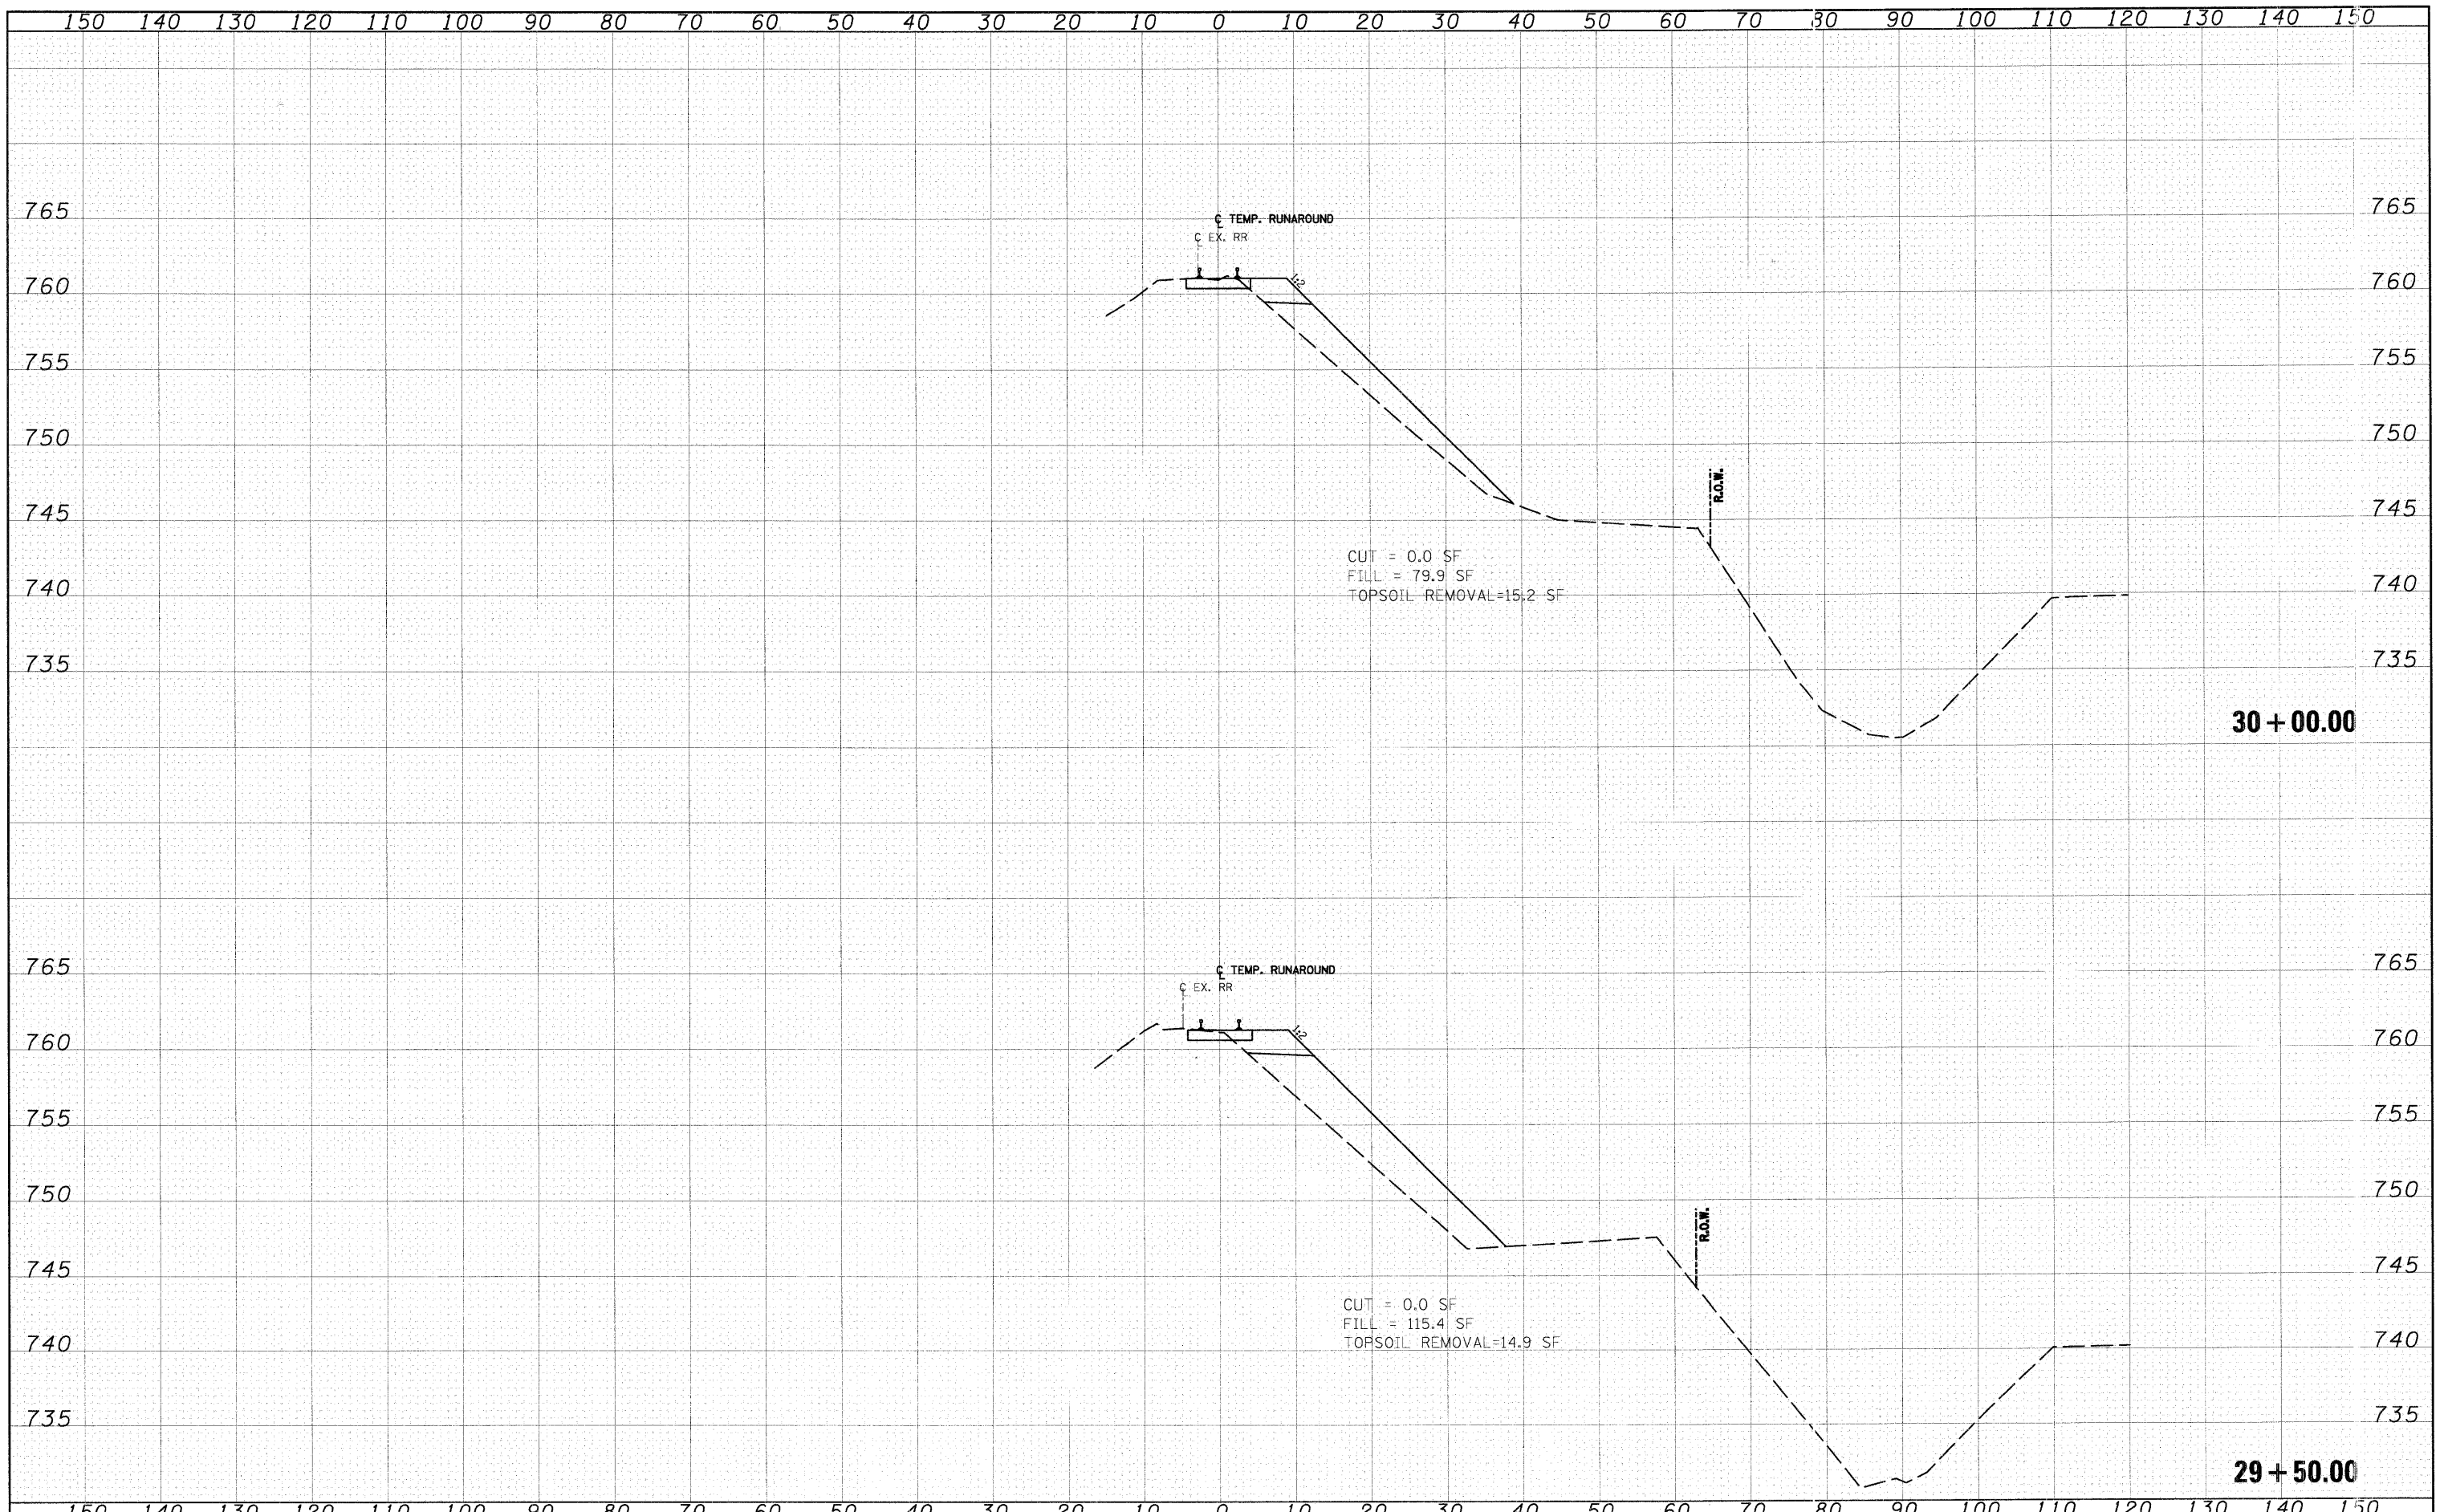

FILE NAME = T:\Dgn\Civil\Sheet\ks203.dgn	USER NAME = tthornton	DESIGNED - KBN	REVISED -	<b>KANE COUNTY DEPARTMENT OF TRANSPORTATION</b>	<b>CC&amp;P RR TEMPORARY RUN-AROUND CROSS SECTIONS</b>	F.A.P. RTE. = 361	SECTION = 06-00214-10-BR	COUNTY = KANE	TOTAL SHEETS = 219	SHEET NO. = 116		
	PLOT SCALE = 1:10	DRAWN - KBN	REVISED -			SCALE: 1"=10'H; 1"=5'V SHEET NO. 23 OF 25 SHEETS	STA. 29+50.00 TO STA. 30+00.00	CONTRACT NO. 63073				
	PLOT DATE = 4/29/2009	CHECKED - TMT	REVISED -			FED. ROAD DIST. NO. 1 ILLINOIS FED. AID PROJECT						
		DATE = 3/27/09	REVISED -									