


DATE	
BY	
SURVEYED	
PLOTTED	
NOTED	
AREAS CHECKED	
NO.	

DATE	
BY	
SURVEYED	
PLOTTED	
NOTED	
AREAS CHECKED	
NO.	

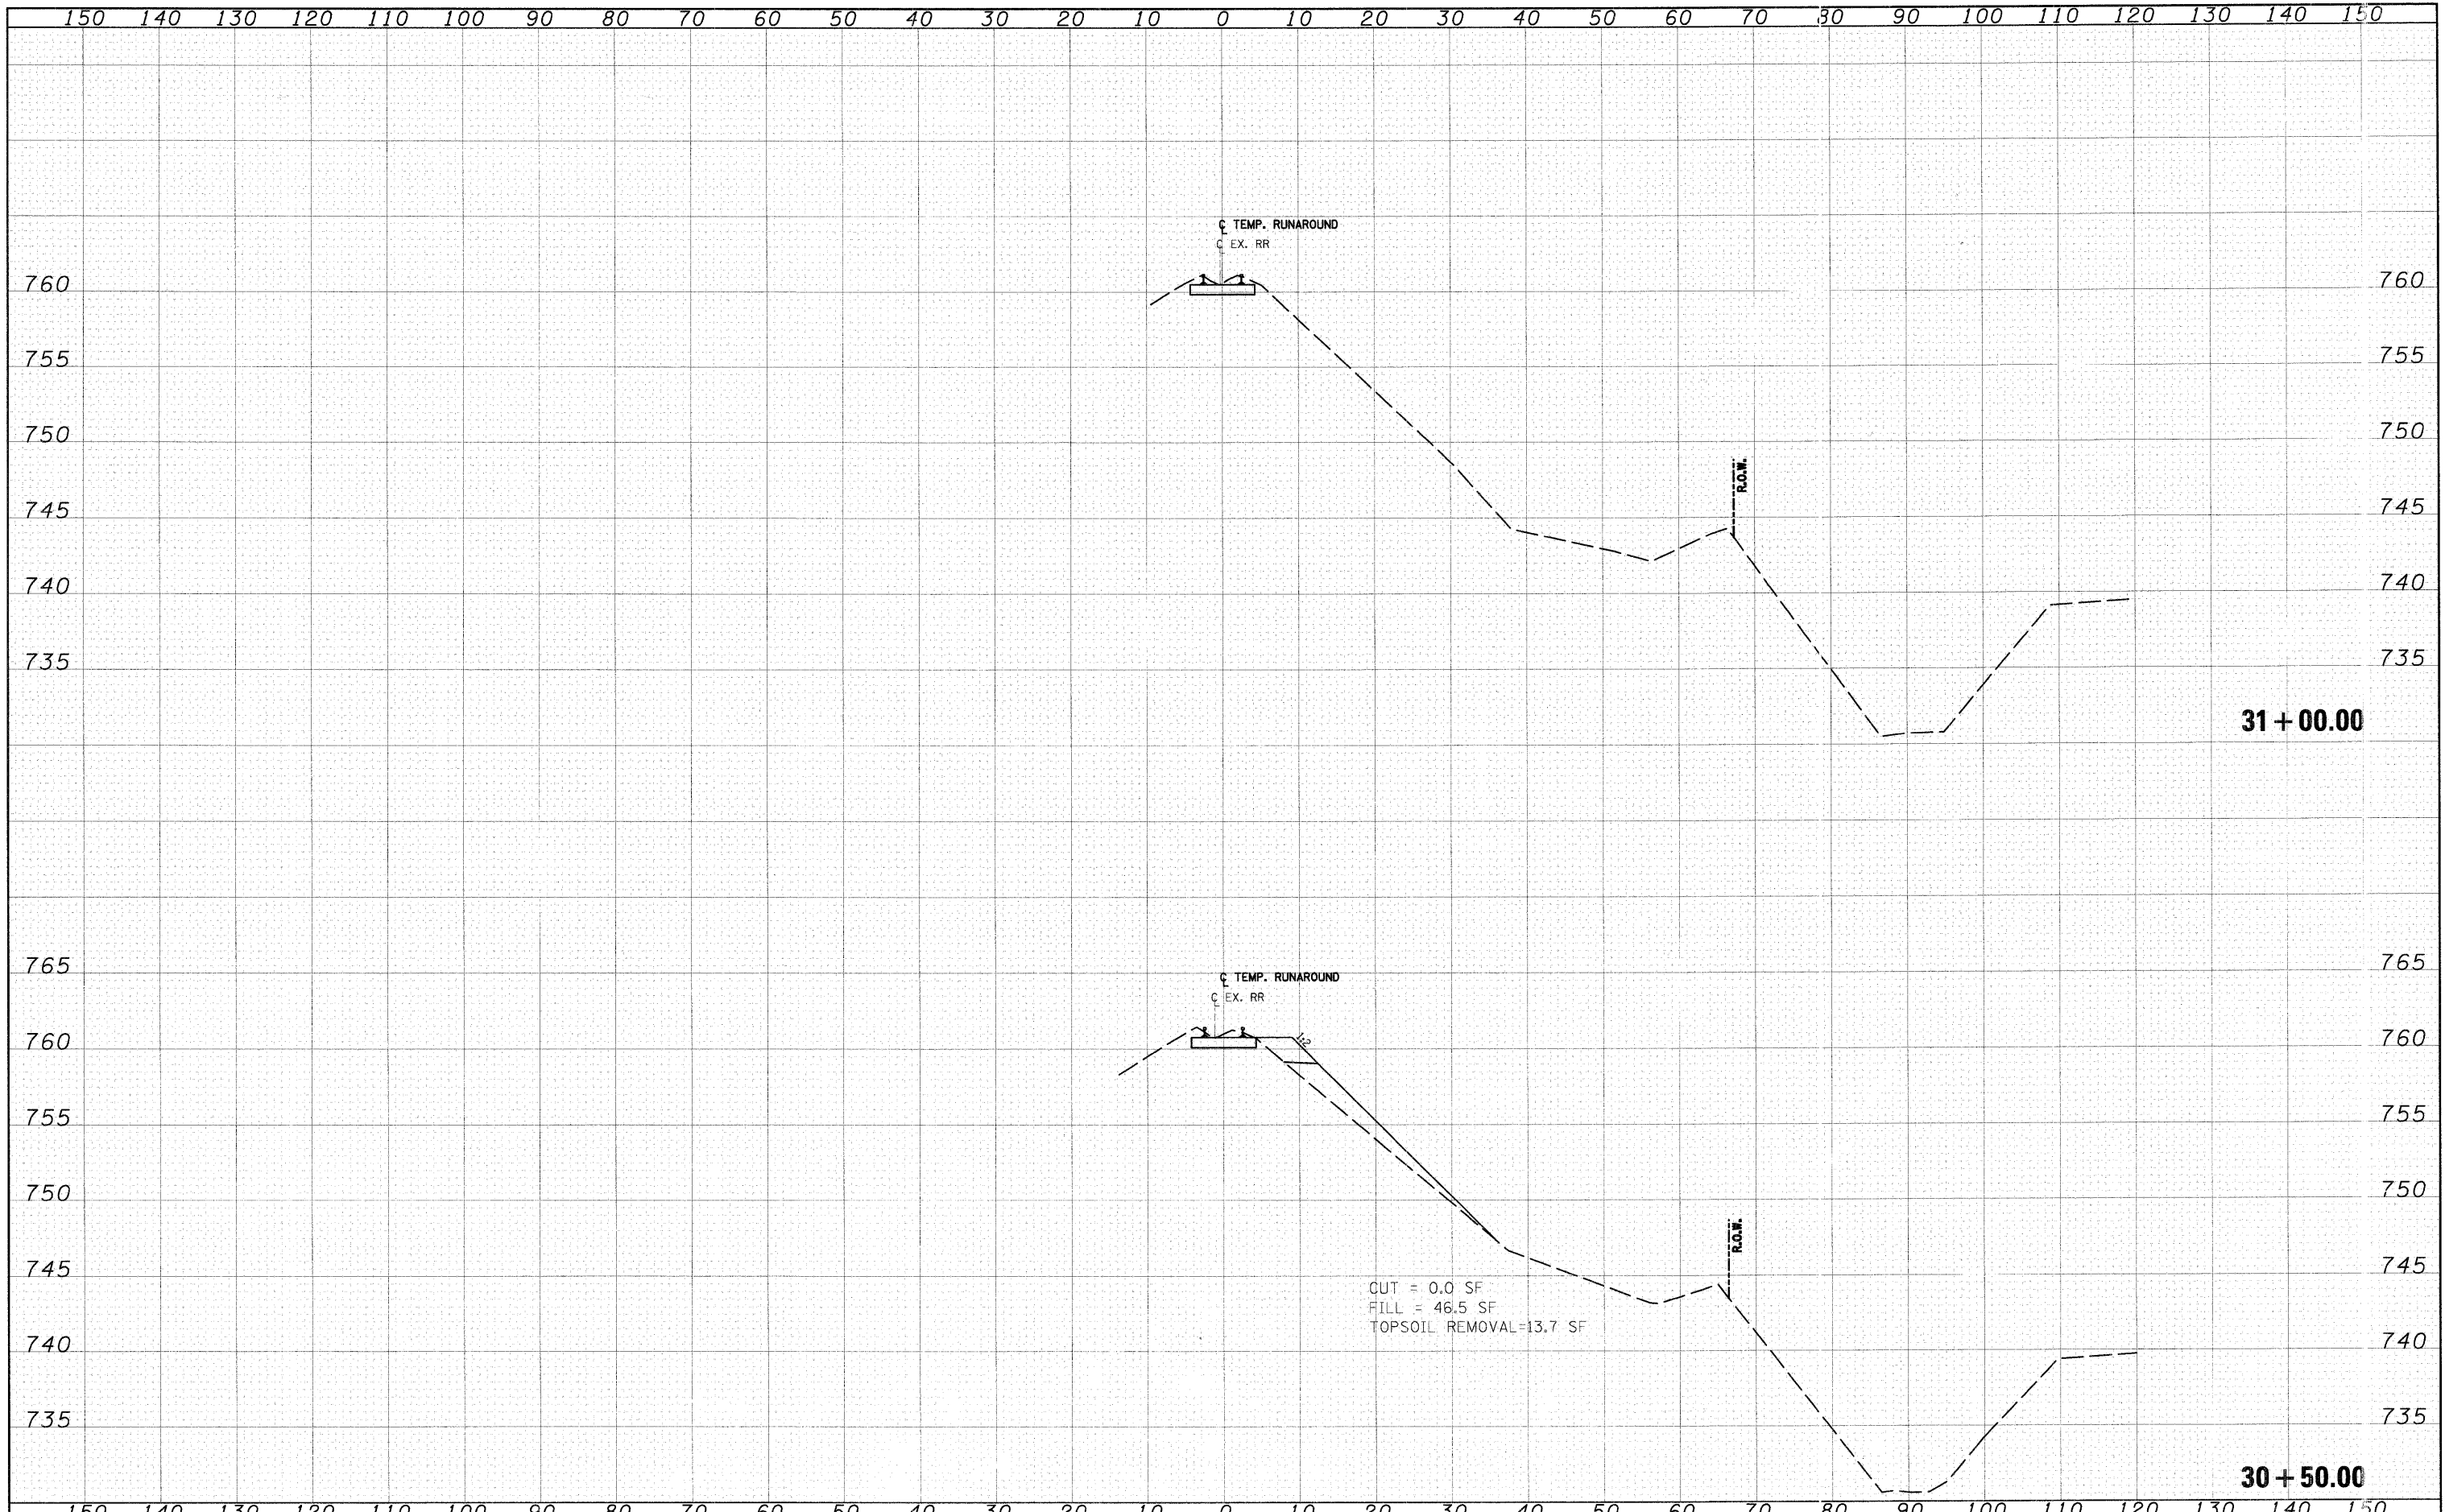

FILE NAME = I:\Dgn\Civil\Sheet\xs03.dgn	USER NAME = thornton	DESIGNED - KBN	REVISED -	KANE COUNTY DEPARTMENT OF TRANSPORTATION	CC&P RR TEMPORARY RUN-AROUND CROSS SECTIONS	F.A.P. R.T.E. = 361	SECTION = 06-00214-10-BR	COUNTY = KANE	TOTAL SHEETS = 219	SHEET NO. = 117		
	PLOT SCALE = 1:10	DRAWN - KBN	REVISED -			SCALE: 1"=10'H; 1"=5'V	SHEET NO. 24 OF 25 SHEETS	STA. 30+50.00	TO STA. 31+00.00	CONTRACT NO. 63073		
	PLOT DATE = 4/29/2009	CHECKED - TMT	REVISED -			FED. ROAD DIST. NO. 1 ILLINOIS FED. AID PROJECT						
		DATE = 3/27/09	REVISED -									