



STATE OF ILLINOIS  
DEPARTMENT OF TRANSPORTATION

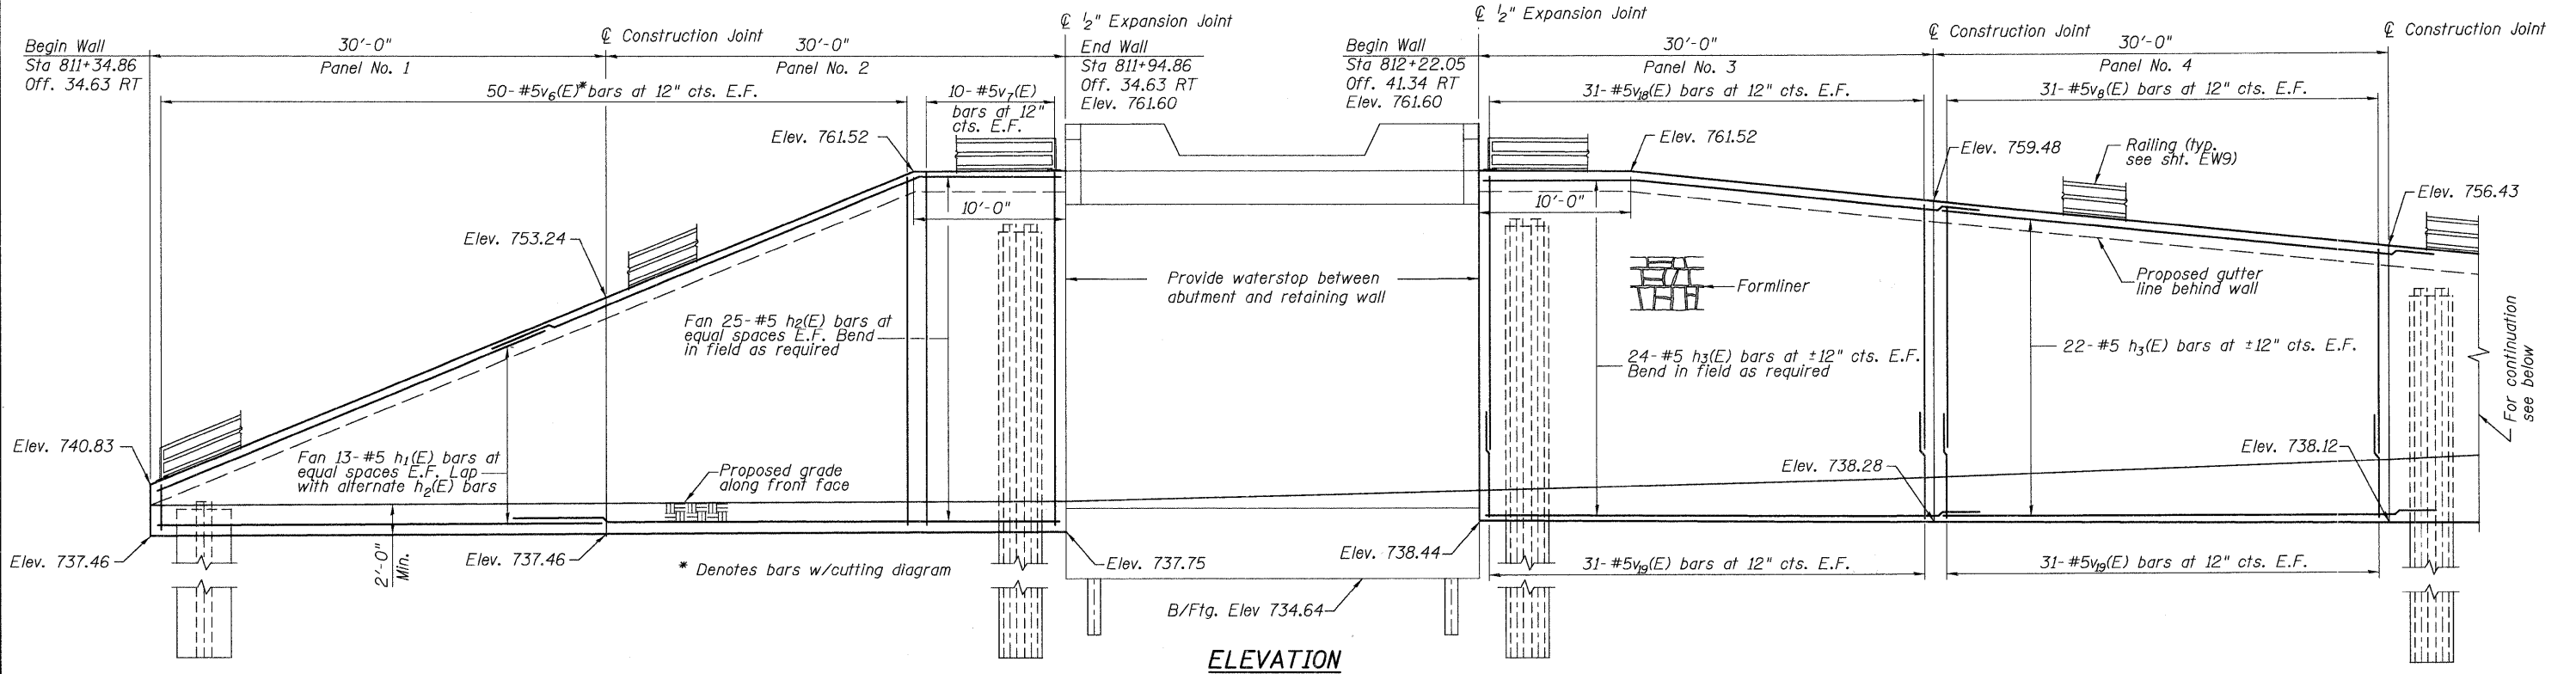

ELEVATION

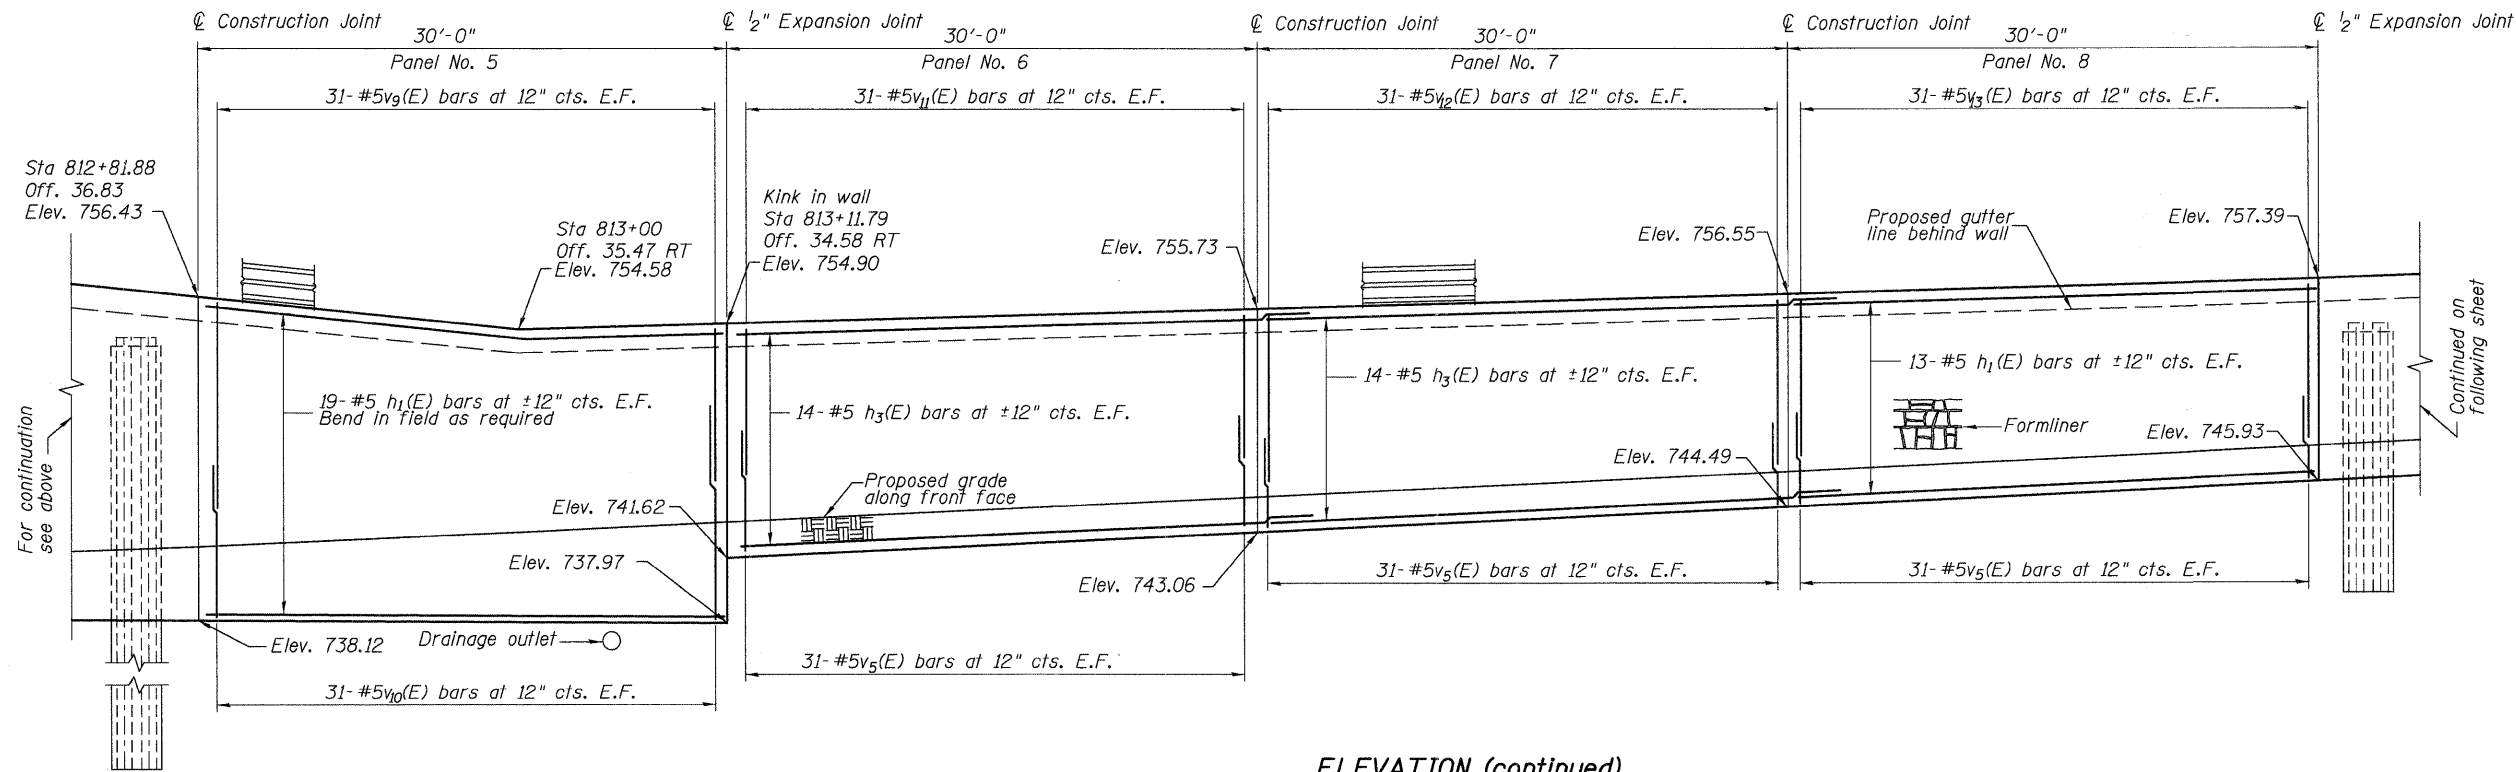

ELEVATION (continued)

DESIGNED	JCE/KJH
CHECKED	PMH
DRAWN	JCE/PMH
CHECKED	KJH

**McDonough Associates Inc.**  
Engineers / Architects  
130 East Randolph Street  
Chicago, Illinois 60601  
(312) 946-8600

CONCRETE FACING DETAILS  
STRUCTURE NO. 045-2039

SHEET NO. EW6	RTE.	SECTION	COUNTY	TOTAL SHEETS	SHEET NO.
	361	06-00214-02-BR	KANE	219	163
EW13 SHEETS	CONTRACT NO. 63073				
FED. ROAD DIST. NO. 1 ILLINOIS FED. AID PROJECT					