


DATE	
BY	
FINISHED	
SURVEYED	
PLOTTED	
NOTE BOOK	
AREAS CHECKED	

DATE	
BY	
ORIGINAL	
SURVEY	
PLOTTED	
NOTE BOOK	
AREAS CHECKED	

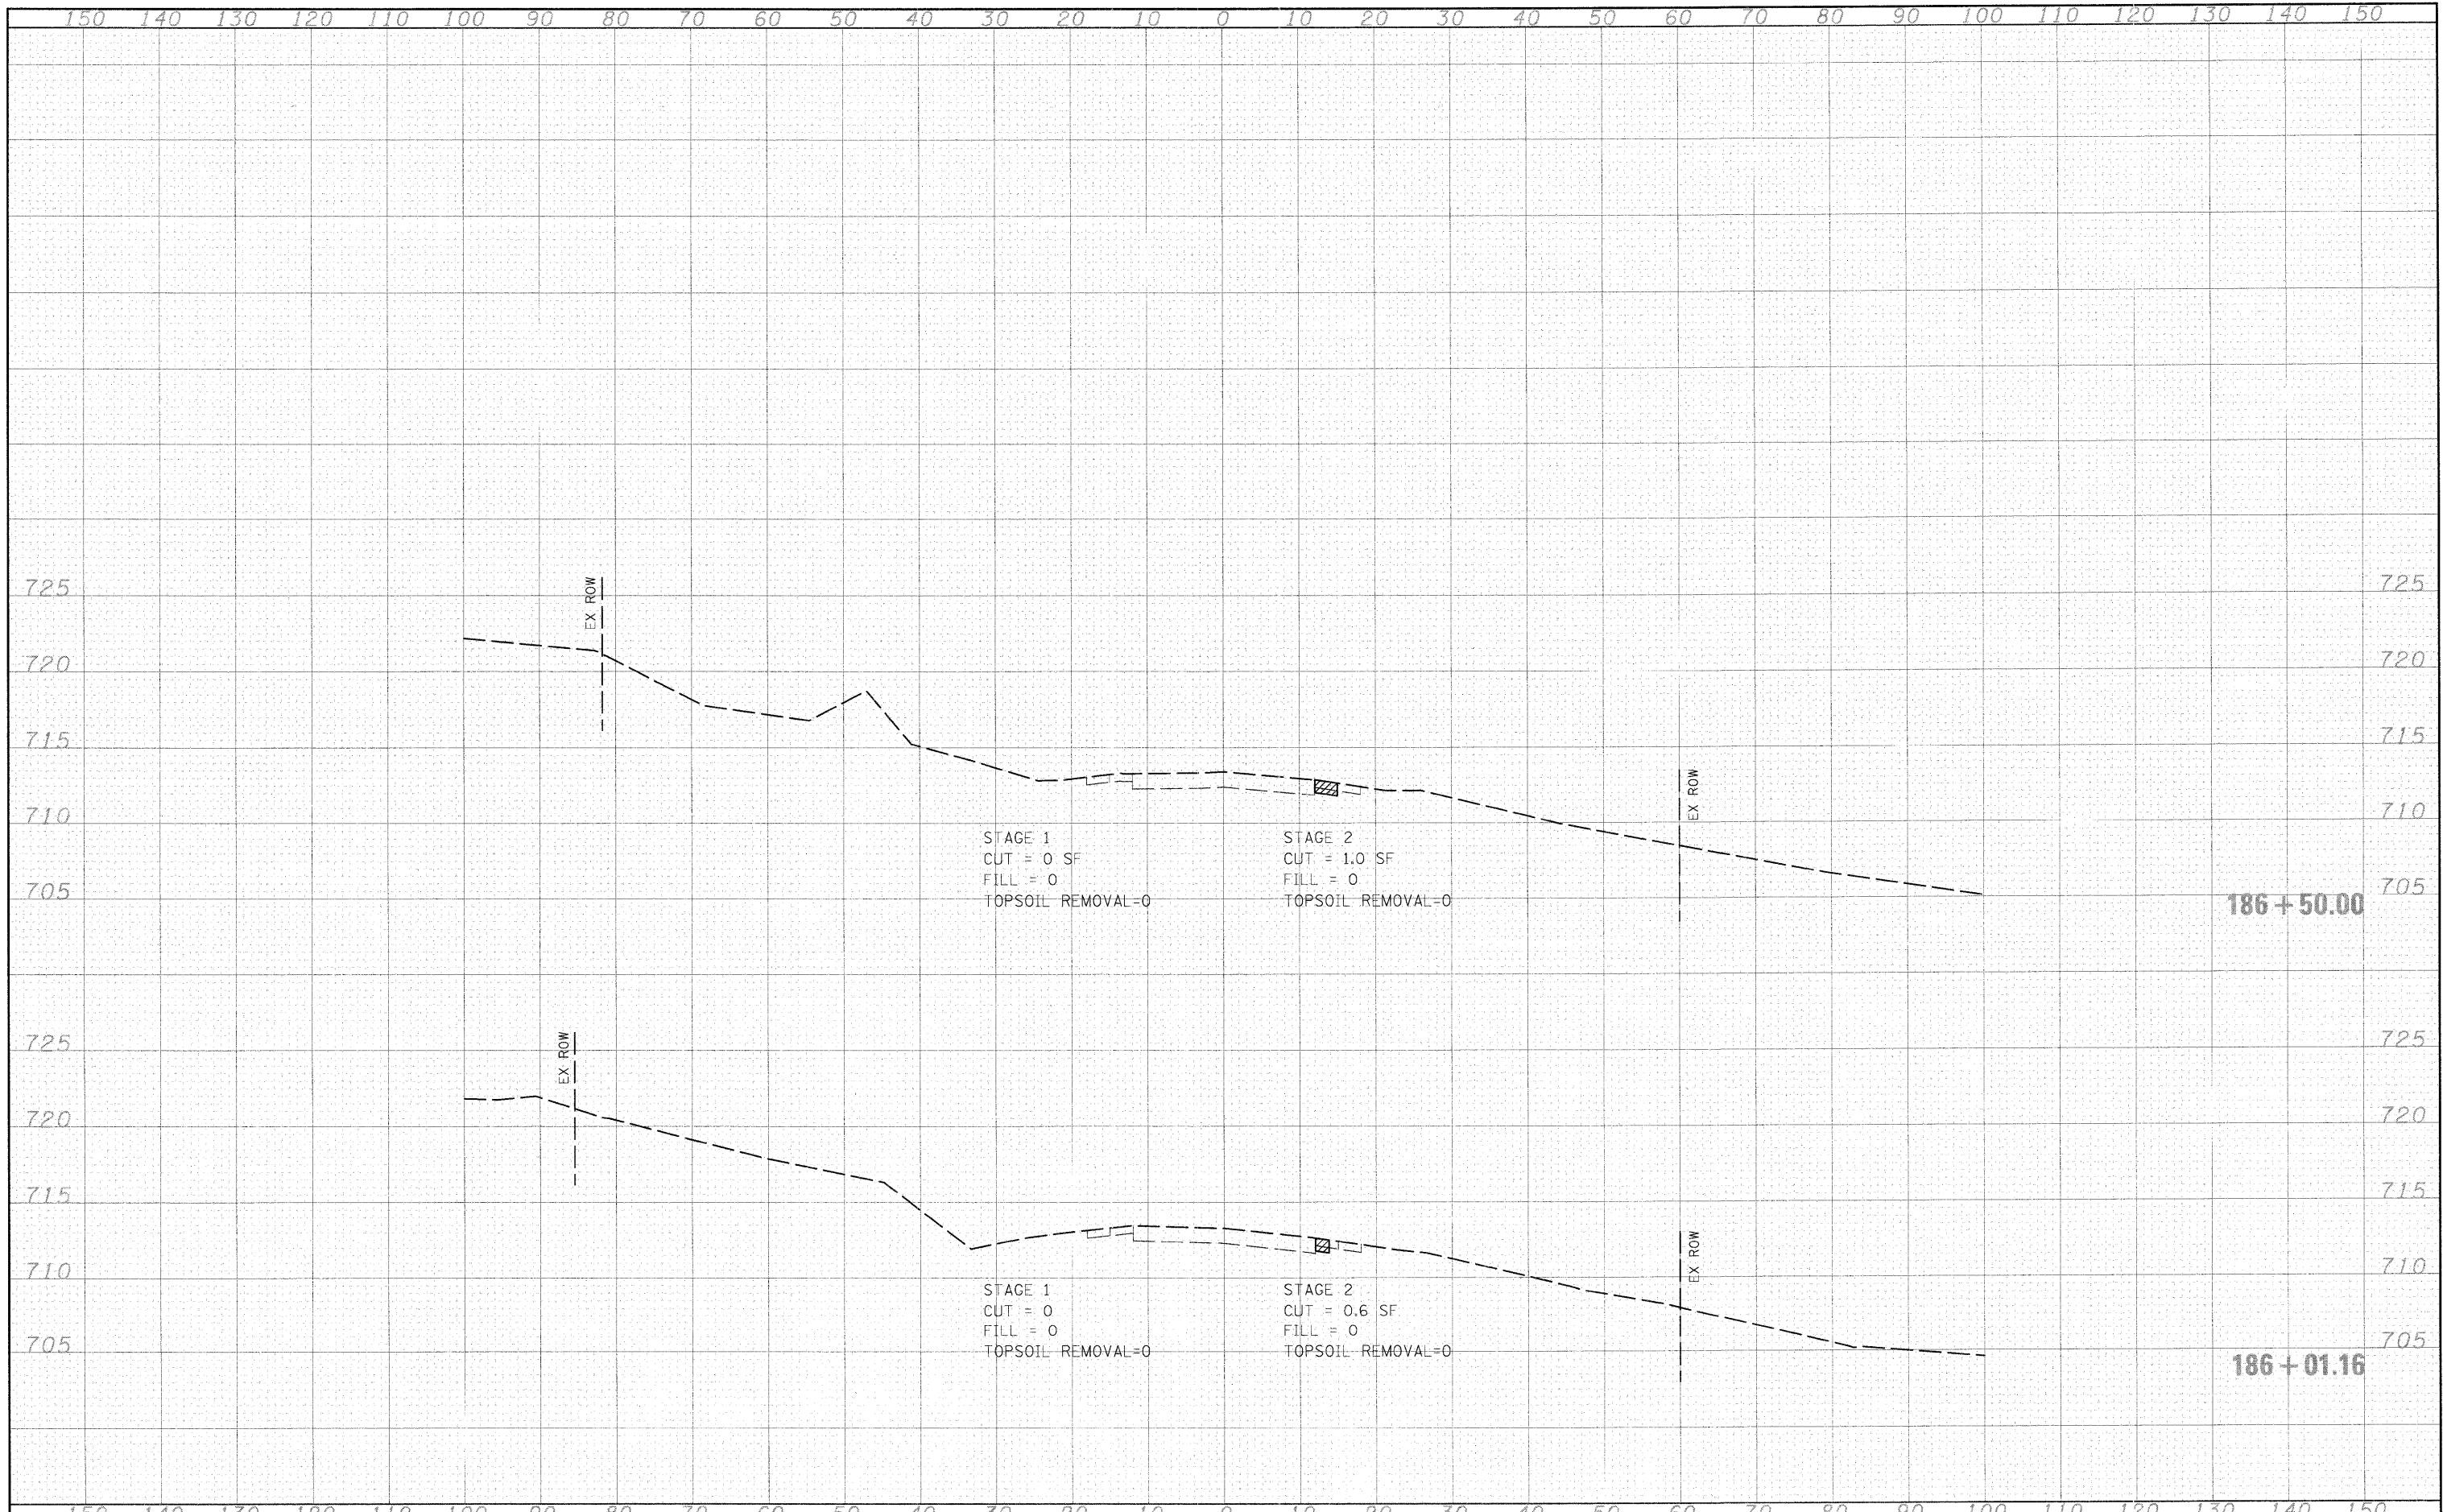

FILE NAME =  
 I:\Dgn\Civ\1\Sheet\xs005.dgn

USER NAME = tthornton  
 PLOT SCALE = 1:10  
 PLOT DATE = 3/27/2009

DESIGNED -  
 DRAWN -  
 CHECKED -  
 DATE - 3/27/09

REVISED -  
 REVISED -  
 REVISED -  
 REVISED -

**KANE COUNTY  
 DEPARTMENT OF TRANSPORTATION**

**ILLINOIS ROUTE 31 CROSS SECTIONS - TEMPORARY PAVEMENT**  
 SCALE: 1"=10'H; 1"=5'V SHEET NO. 1 OF 6 SHEETS STA. 186+00.00 TO STA. 186+50.00

F.A.P. RTE.	SECTION	COUNTY	TOTAL SHEETS	SHEET NO.
361	06-00214-10-BR	KANE	219	181
CONTRACT NO. 63073			FED. ROAD DIST. NO. 1 ILLINOIS FED. AID PROJECT	