


DATE	
BY	
FINAL SURVEY	SURVEYED
NOTE BOOK	PLOTTED
NO.	TEMPLATE
	AS CHECKED
	AREAS CHECKED

DATE	
BY	
ORIGINAL SURVEY	SURVEYED
NOTE BOOK	PLOTTED
NO.	TEMPLATE
	AS CHECKED
	AREAS CHECKED

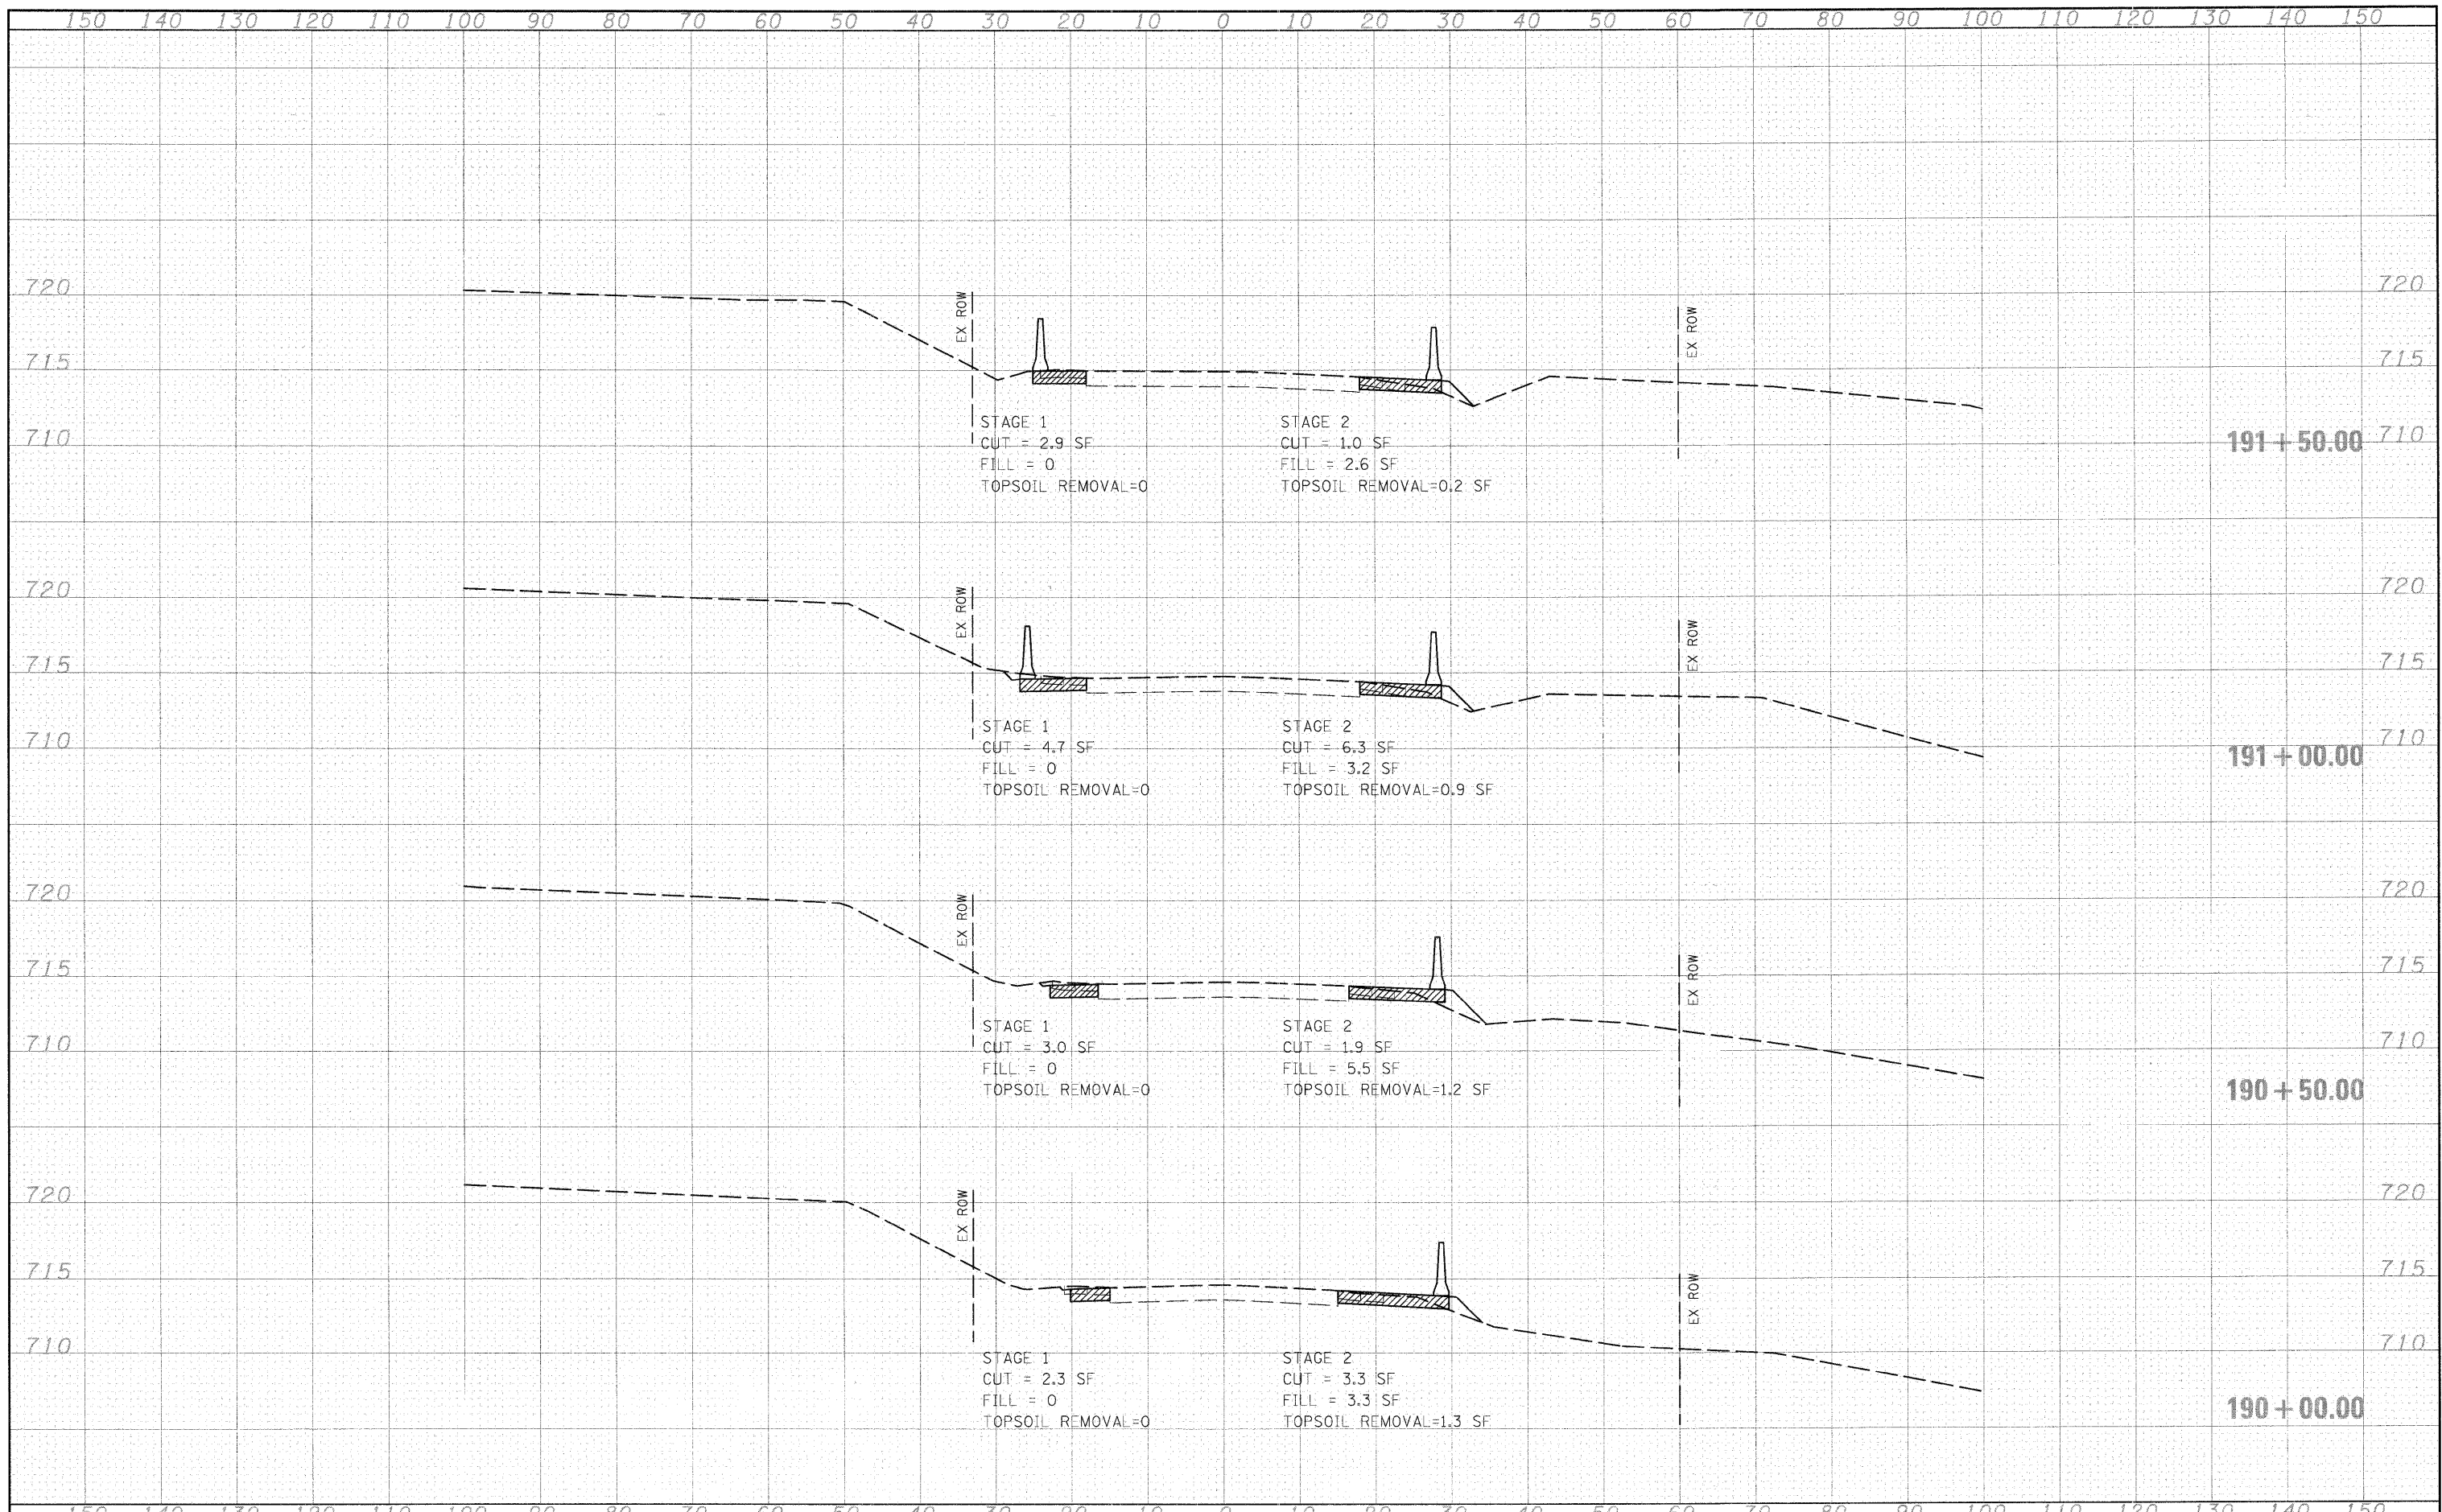

FILE NAME = I:\Dgn\Civil\Sheet\ss006.dgn	USER NAME = tthornton	DESIGNED	REVISED	<b>KANE COUNTY DEPARTMENT OF TRANSPORTATION</b>	<b>ILLINOIS ROUTE 31 CROSS SECTIONS - TEMPORARY PAVEMENT</b>	F.A.P. RTE. 361	SECTION 06-00214-10-BR	COUNTY KANE	TOTAL SHEETS 219	SHEET NO. 184
PLOT SCALE = 1:10	CHECKED	REVISED	SCALE: 1"=10'H; 1"=5'V SHEET NO. 4 OF 6 SHEETS			STA. 190+00.00 TO STA. 191+50.00	FED. ROAD DIST. NO. 1	ILLINOIS	FED. AID PROJECT	CONTRACT NO. 63073
PLOT DATE = 3/29/2009	DATE = 3/27/09	REVISED								