


DATE	
BY	
FINISHED	
SURVEYED	
PLOTTED	
TEMPLATE	
NOTE BOOK	
AREAS CHECKED	
NO.	

DATE	
BY	
ORIGINAL	
SURVEY	
PLOTTED	
TEMPLATE	
NOTE BOOK	
AREAS CHECKED	
NO.	

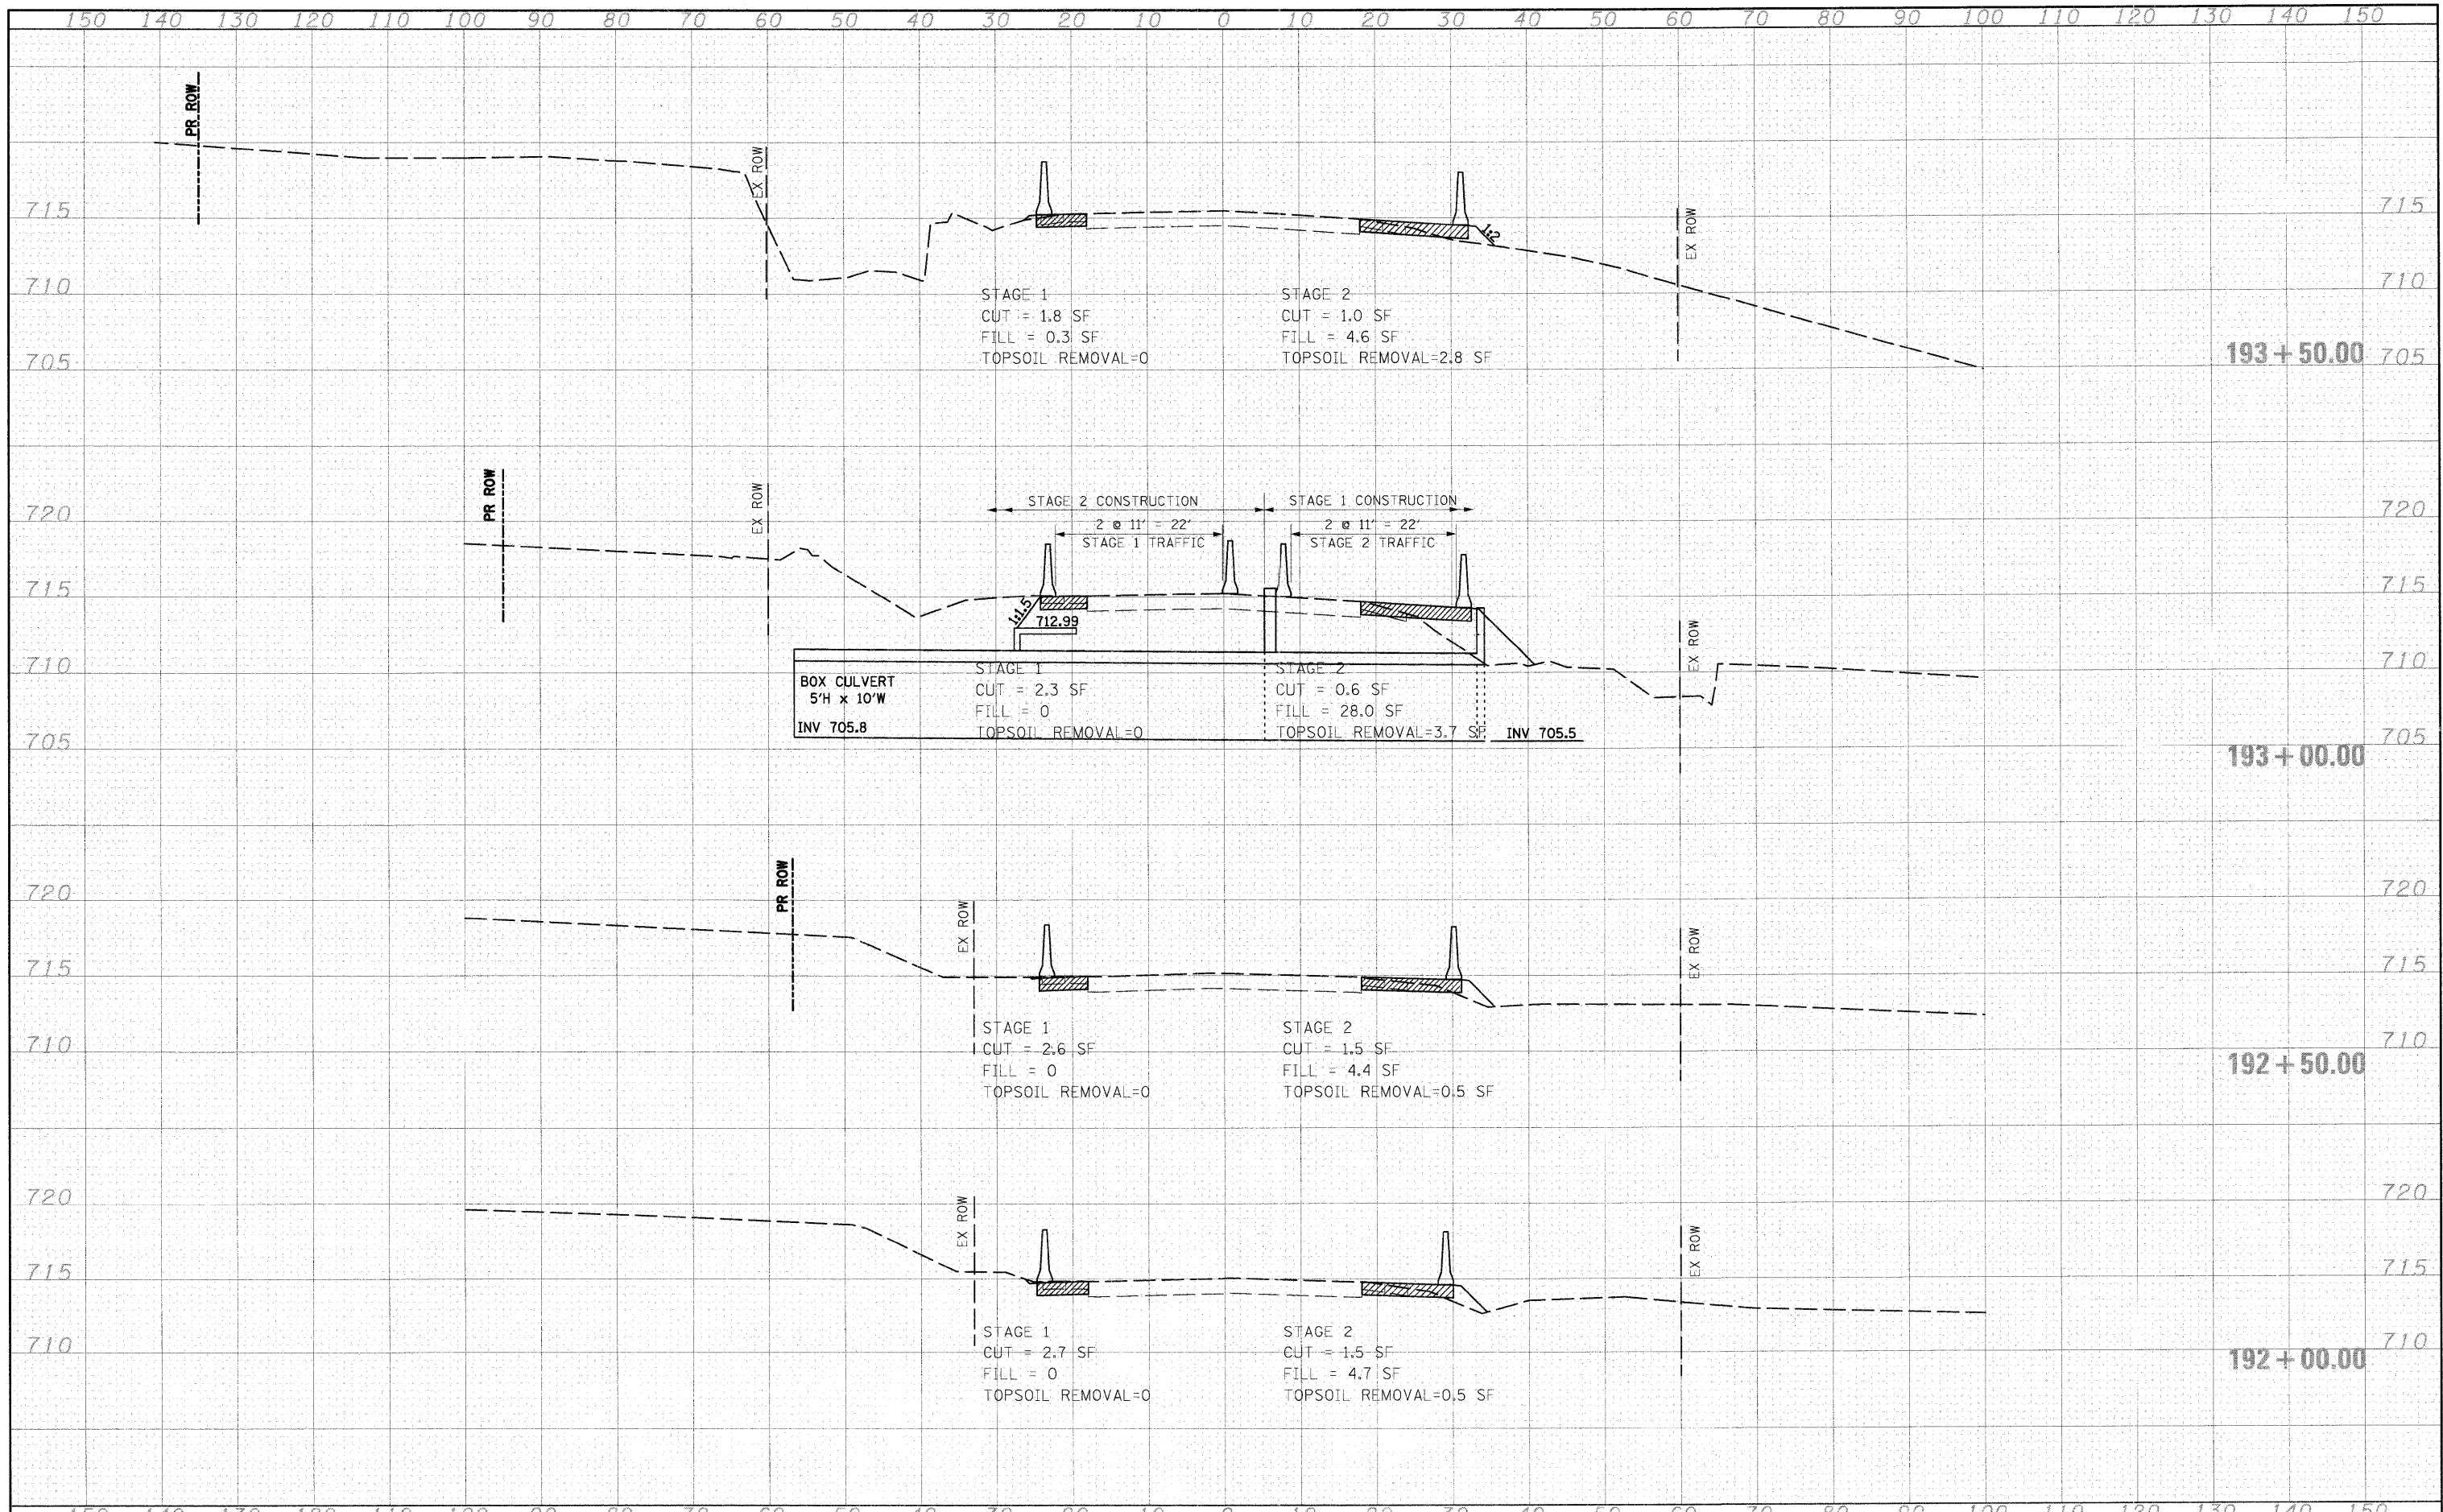

FILE NAME = I:\Dgn\Civ\1\Sheet\xs006.dgn	USER NAME = tthornton	DESIGNED - DRAWN -	REVISED - REVISED -	<b>KANE COUNTY DEPARTMENT OF TRANSPORTATION</b>	<b>ILLINOIS ROUTE 31 CROSS SECTIONS - TEMPORARY PAVEMENT</b>	F.A.P. RTE. 361	SECTION 06-00214-10-BR	COUNTY KANE	TOTAL SHEETS 219	SHEET NO. 185
PLOT SCALE = 1:10	CHECKED -	REVISED -	SCALE: 1"=10'H; 1"=5'V SHEET NO. 5 OF 6 SHEETS STA. 192+00.00 TO STA. 193+50.00			CONTRACT NO. 63073				
PLOT DATE = 3/29/2009	DATE = 3/27/09	REVISED -	FED. ROAD DIST. NO. 1 (ILLINOIS) FED. AID PROJECT							