


DATE	
BY	
FILED	
SURVEYED	
PLOTTED	
NOTE BOOK	
NO.	
AREAS CHECKED	

DATE	
BY	
ORIGINAL SURVEY	
NOTE BOOK	
NO.	
AREAS CHECKED	

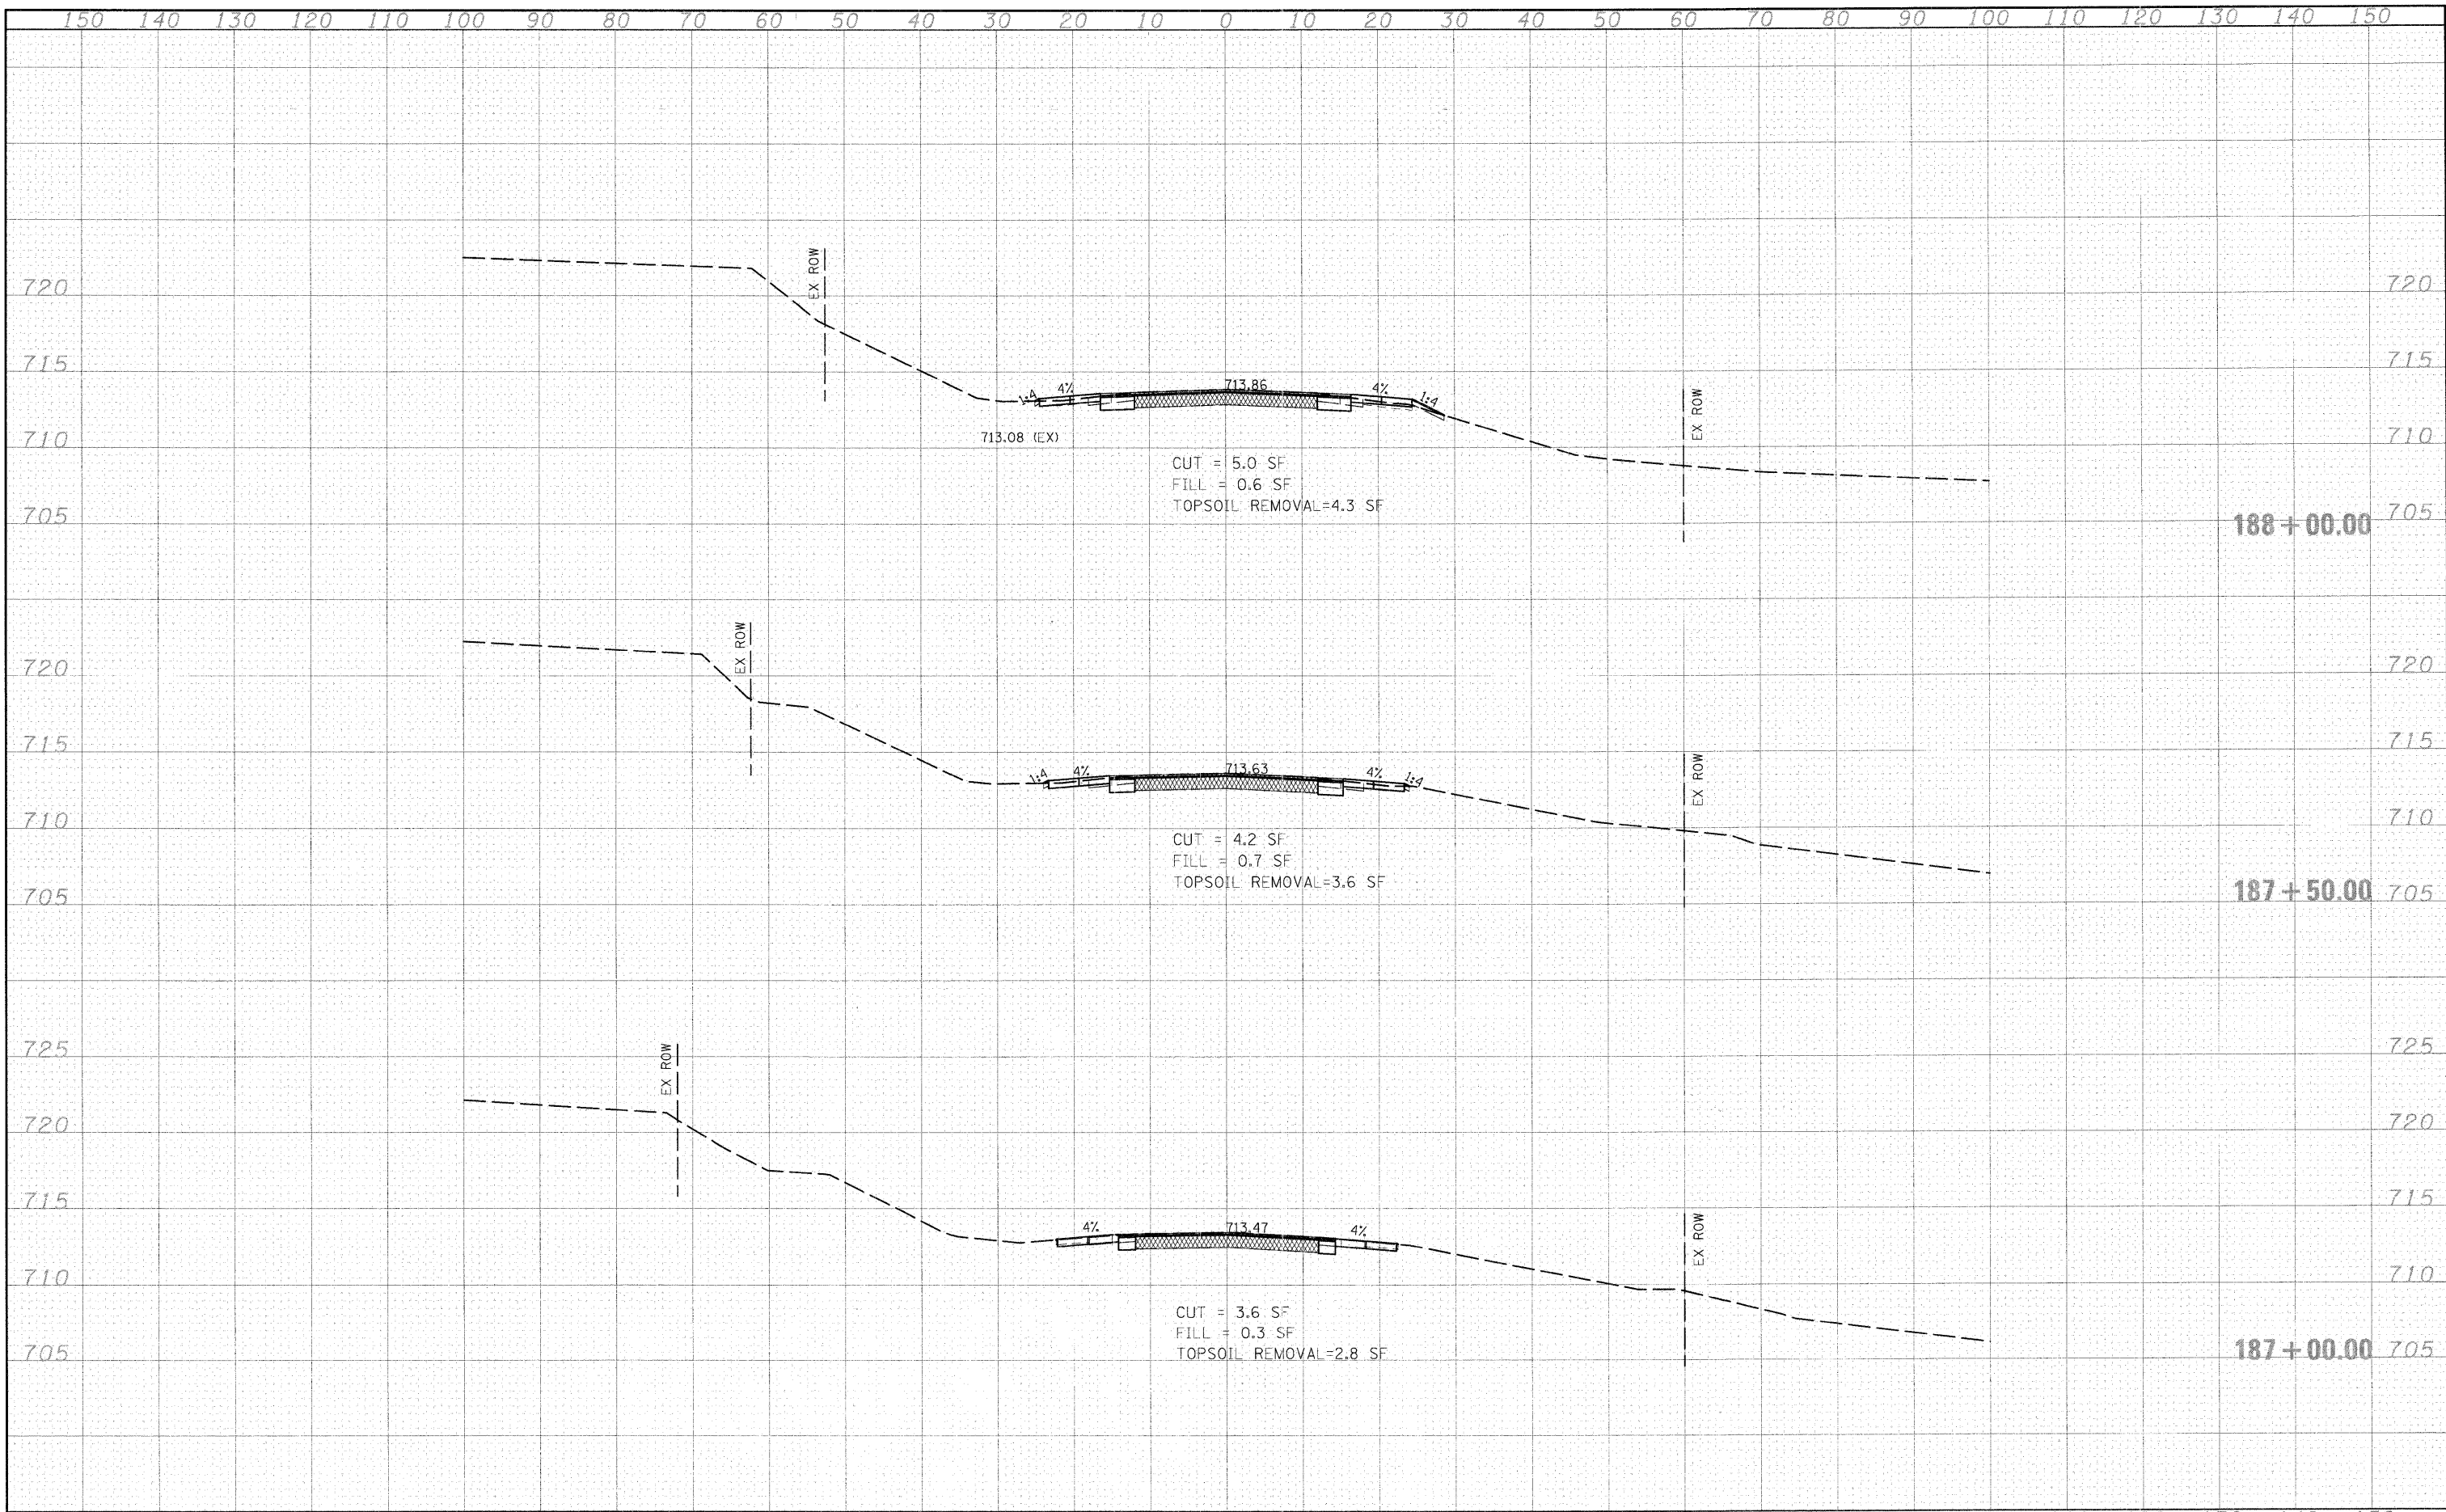

FILE NAME =
 \\n\g\n\civil\sheet\sheet04.dgn

USER NAME = tharnton
 PLOT SCALE = 1:10
 PLOT DATE = 3/29/2009

DESIGNED -
 DRAWN -
 CHECKED -
 DATE = 3/27/09

REVISED -
 REVISED -
 REVISED -
 REVISED -

**KANE COUNTY
 DEPARTMENT OF TRANSPORTATION**

ILLINOIS ROUTE 31 CROSS SECTIONS

SCALE: 1"=10'H; 1"=5'V SHEET NO. OF 6 SHEETS STA. 187+00.00 TO STA. 188+00.00

F.A.P. RTE.	SECTION	COUNTY	TOTAL SHEETS	SHEET NO.
361	06-00214-10-BR	KANE	219	188
CONTRACT NO. 63073				

FED. ROAD DIST. NO. 1 ILLINOIS FED. AID PROJECT