


| | |
|-----------------|--|
| DATE | |
| BY | |
| ORIGINAL SURVEY | |
| SURVEYED | |
| PLOTTED | |
| NOTE BOOK | |
| AREAS CHECKED | |
| NO. | |

| | |
|-----------------|--|
| DATE | |
| BY | |
| ORIGINAL SURVEY | |
| SURVEYED | |
| PLOTTED | |
| NOTE BOOK | |
| AREAS CHECKED | |
| NO. | |

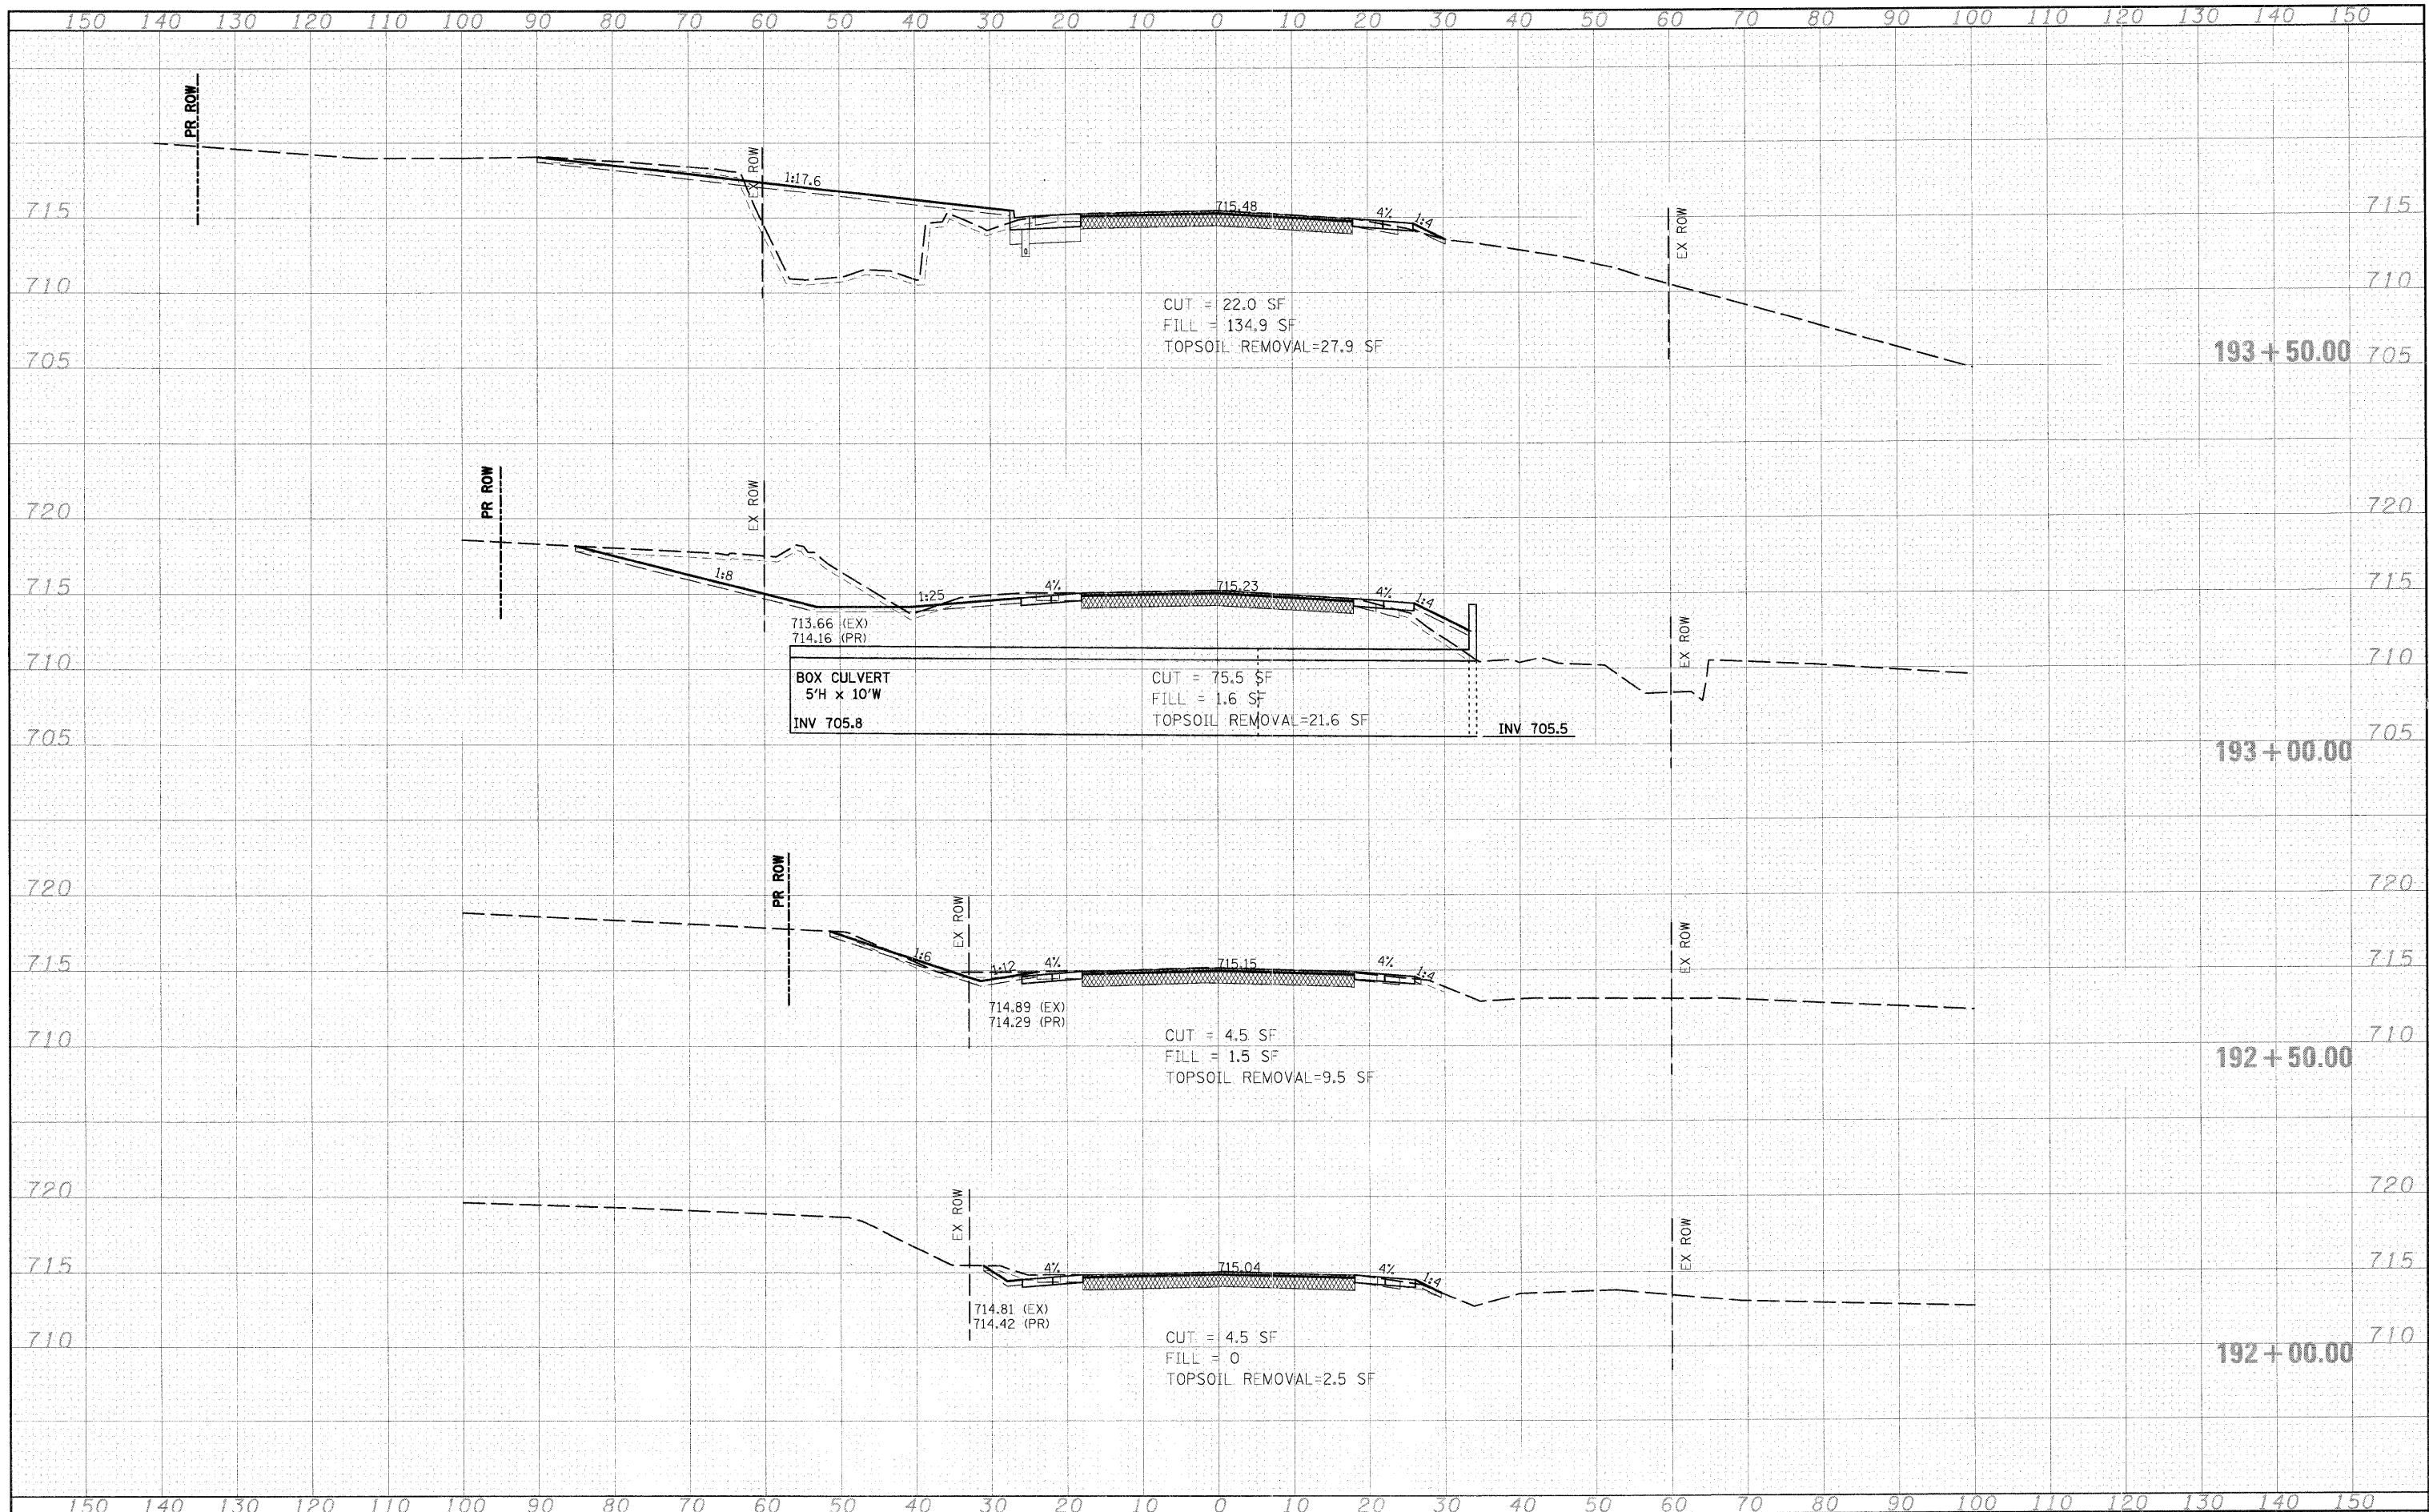

FILE NAME = \\n\dgn\civil\sheet\xs204.dgn
 USER NAME = tthornton
 PLOT SCALE = 1:10
 PLOT DATE = 3/29/2009

| | |
|----------------|----------|
| DESIGNED - | REVISD - |
| DRAWN - | REVISD - |
| CHECKED - | REVISD - |
| DATE - 3/27/09 | REVISD - |

**KANE COUNTY
 DEPARTMENT OF TRANSPORTATION**

ILLINOIS ROUTE 31 CROSS SECTIONS
 SCALE: 1"=10'H; 1"=5'V SHEET NO. 5 OF 6 SHEETS STA. 192+00.00 TO STA. 193+50.00

| | | | | |
|---|----------------|--------|--------------|-----------|
| F.A.P. RTE. | SECTION | COUNTY | TOTAL SHEETS | SHEET NO. |
| 361 | 06-00214-10-BR | KANE | 219 | 191 |
| CONTRACT NO. 63073 | | | | |
| FED. ROAD DIST. NO. 1 ILLINOIS FED. AID PROJECT | | | | |