


DATE \_\_\_\_\_  
 BY \_\_\_\_\_  
 SURVEYED \_\_\_\_\_  
 PLOTTED \_\_\_\_\_  
 FINAL SURVEY \_\_\_\_\_  
 NOTE BOOK \_\_\_\_\_  
 NO. \_\_\_\_\_

DATE \_\_\_\_\_  
 BY \_\_\_\_\_  
 SURVEYED \_\_\_\_\_  
 PLOTTED \_\_\_\_\_  
 ORIGINAL SURVEY \_\_\_\_\_  
 NOTE BOOK \_\_\_\_\_  
 NO. \_\_\_\_\_

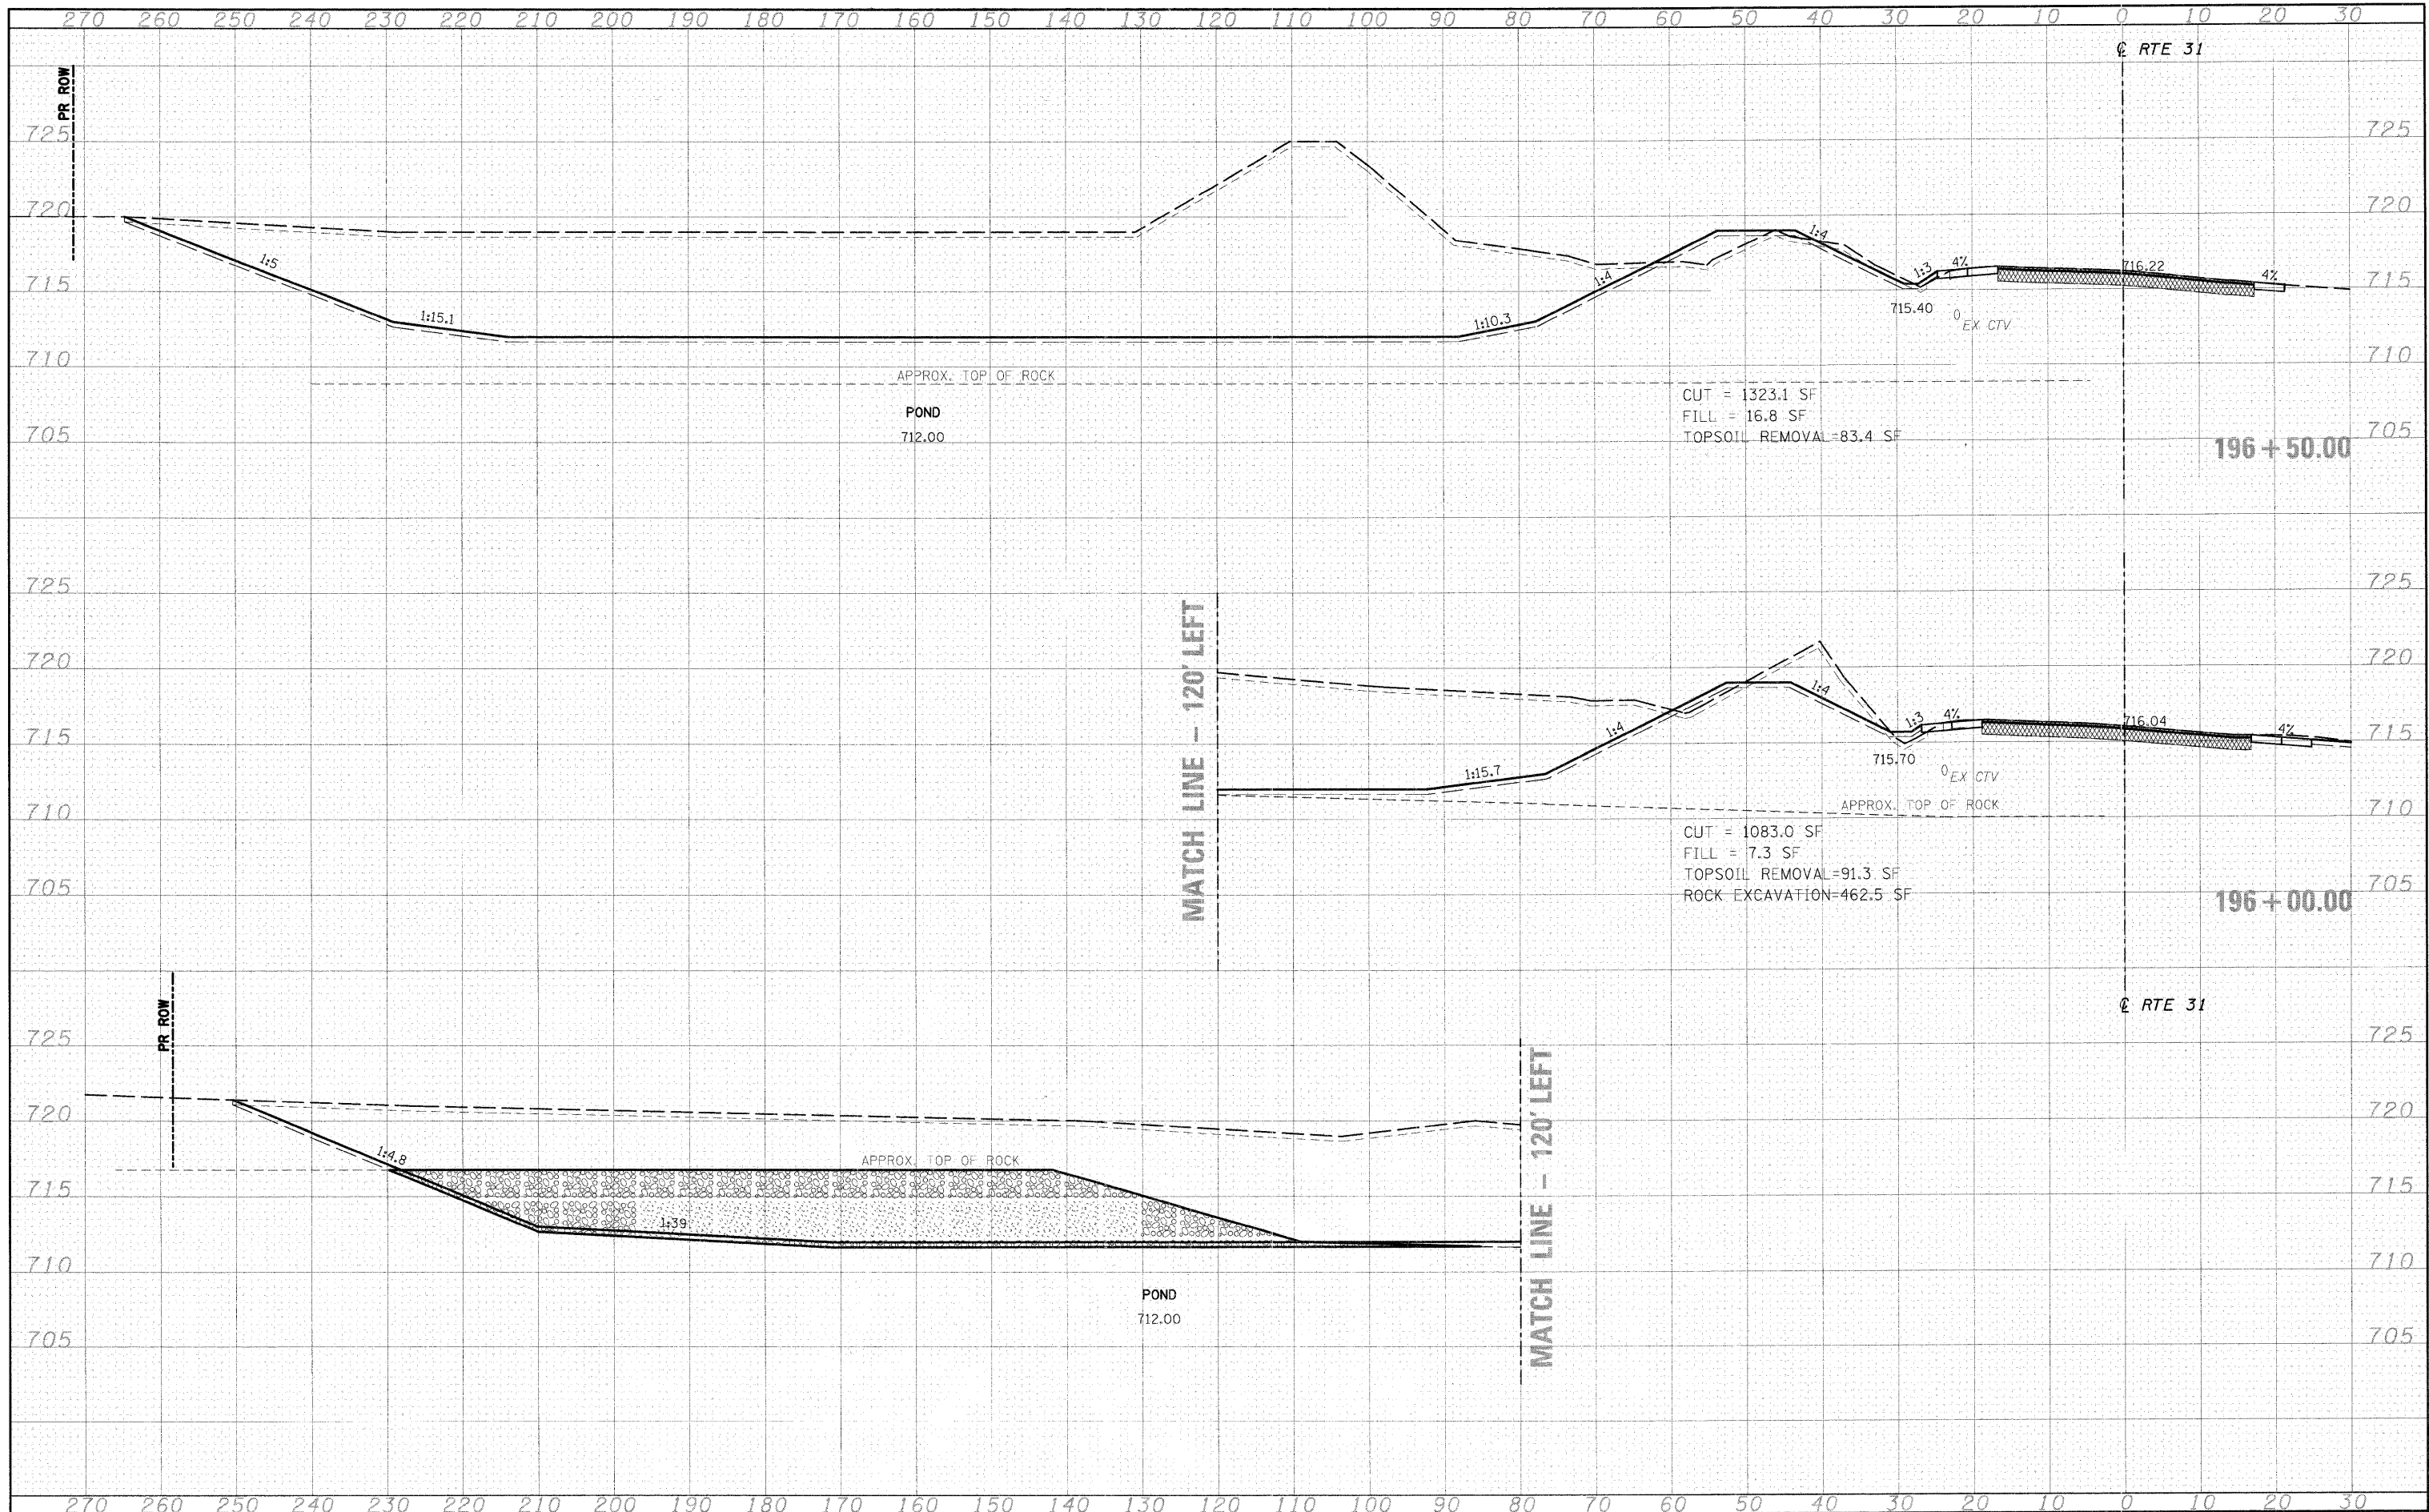

FILE NAME = s:\dgn\civil\sheet\sheet205.dgn	USER NAME = tthornton	DESIGNED - DRAWN - CHECKED - DATE - 3/27/09	REVISED - REVISED - REVISED - REVISED -	<b>KANE COUNTY DEPARTMENT OF TRANSPORTATION</b>	<b>ILLINOIS ROUTE 31 CROSS SECTIONS</b>	F.A.P. RTE. 361	SECTION 06-00214-10-BR	COUNTY KANE	TOTAL SHEETS 219	SHEET NO. 193	CONTRACT NO. 63073
SCALE: 1"=10'H; 1"=5'V SHEET NO. 1 OF 6 SHEETS STA. 186+00.00 TO STA. 186+50.00						FED. ROAD DIST. NO. 1 ILLINOIS FED. AID PROJECT					