


DATE	
BY	
SURVEYED	
PLOTTED	
TEMPLATE	
AREAS	
CHECKED	
NO.	

DATE	
BY	
SURVEYED	
PLOTTED	
TEMPLATE	
AREAS	
CHECKED	
NO.	

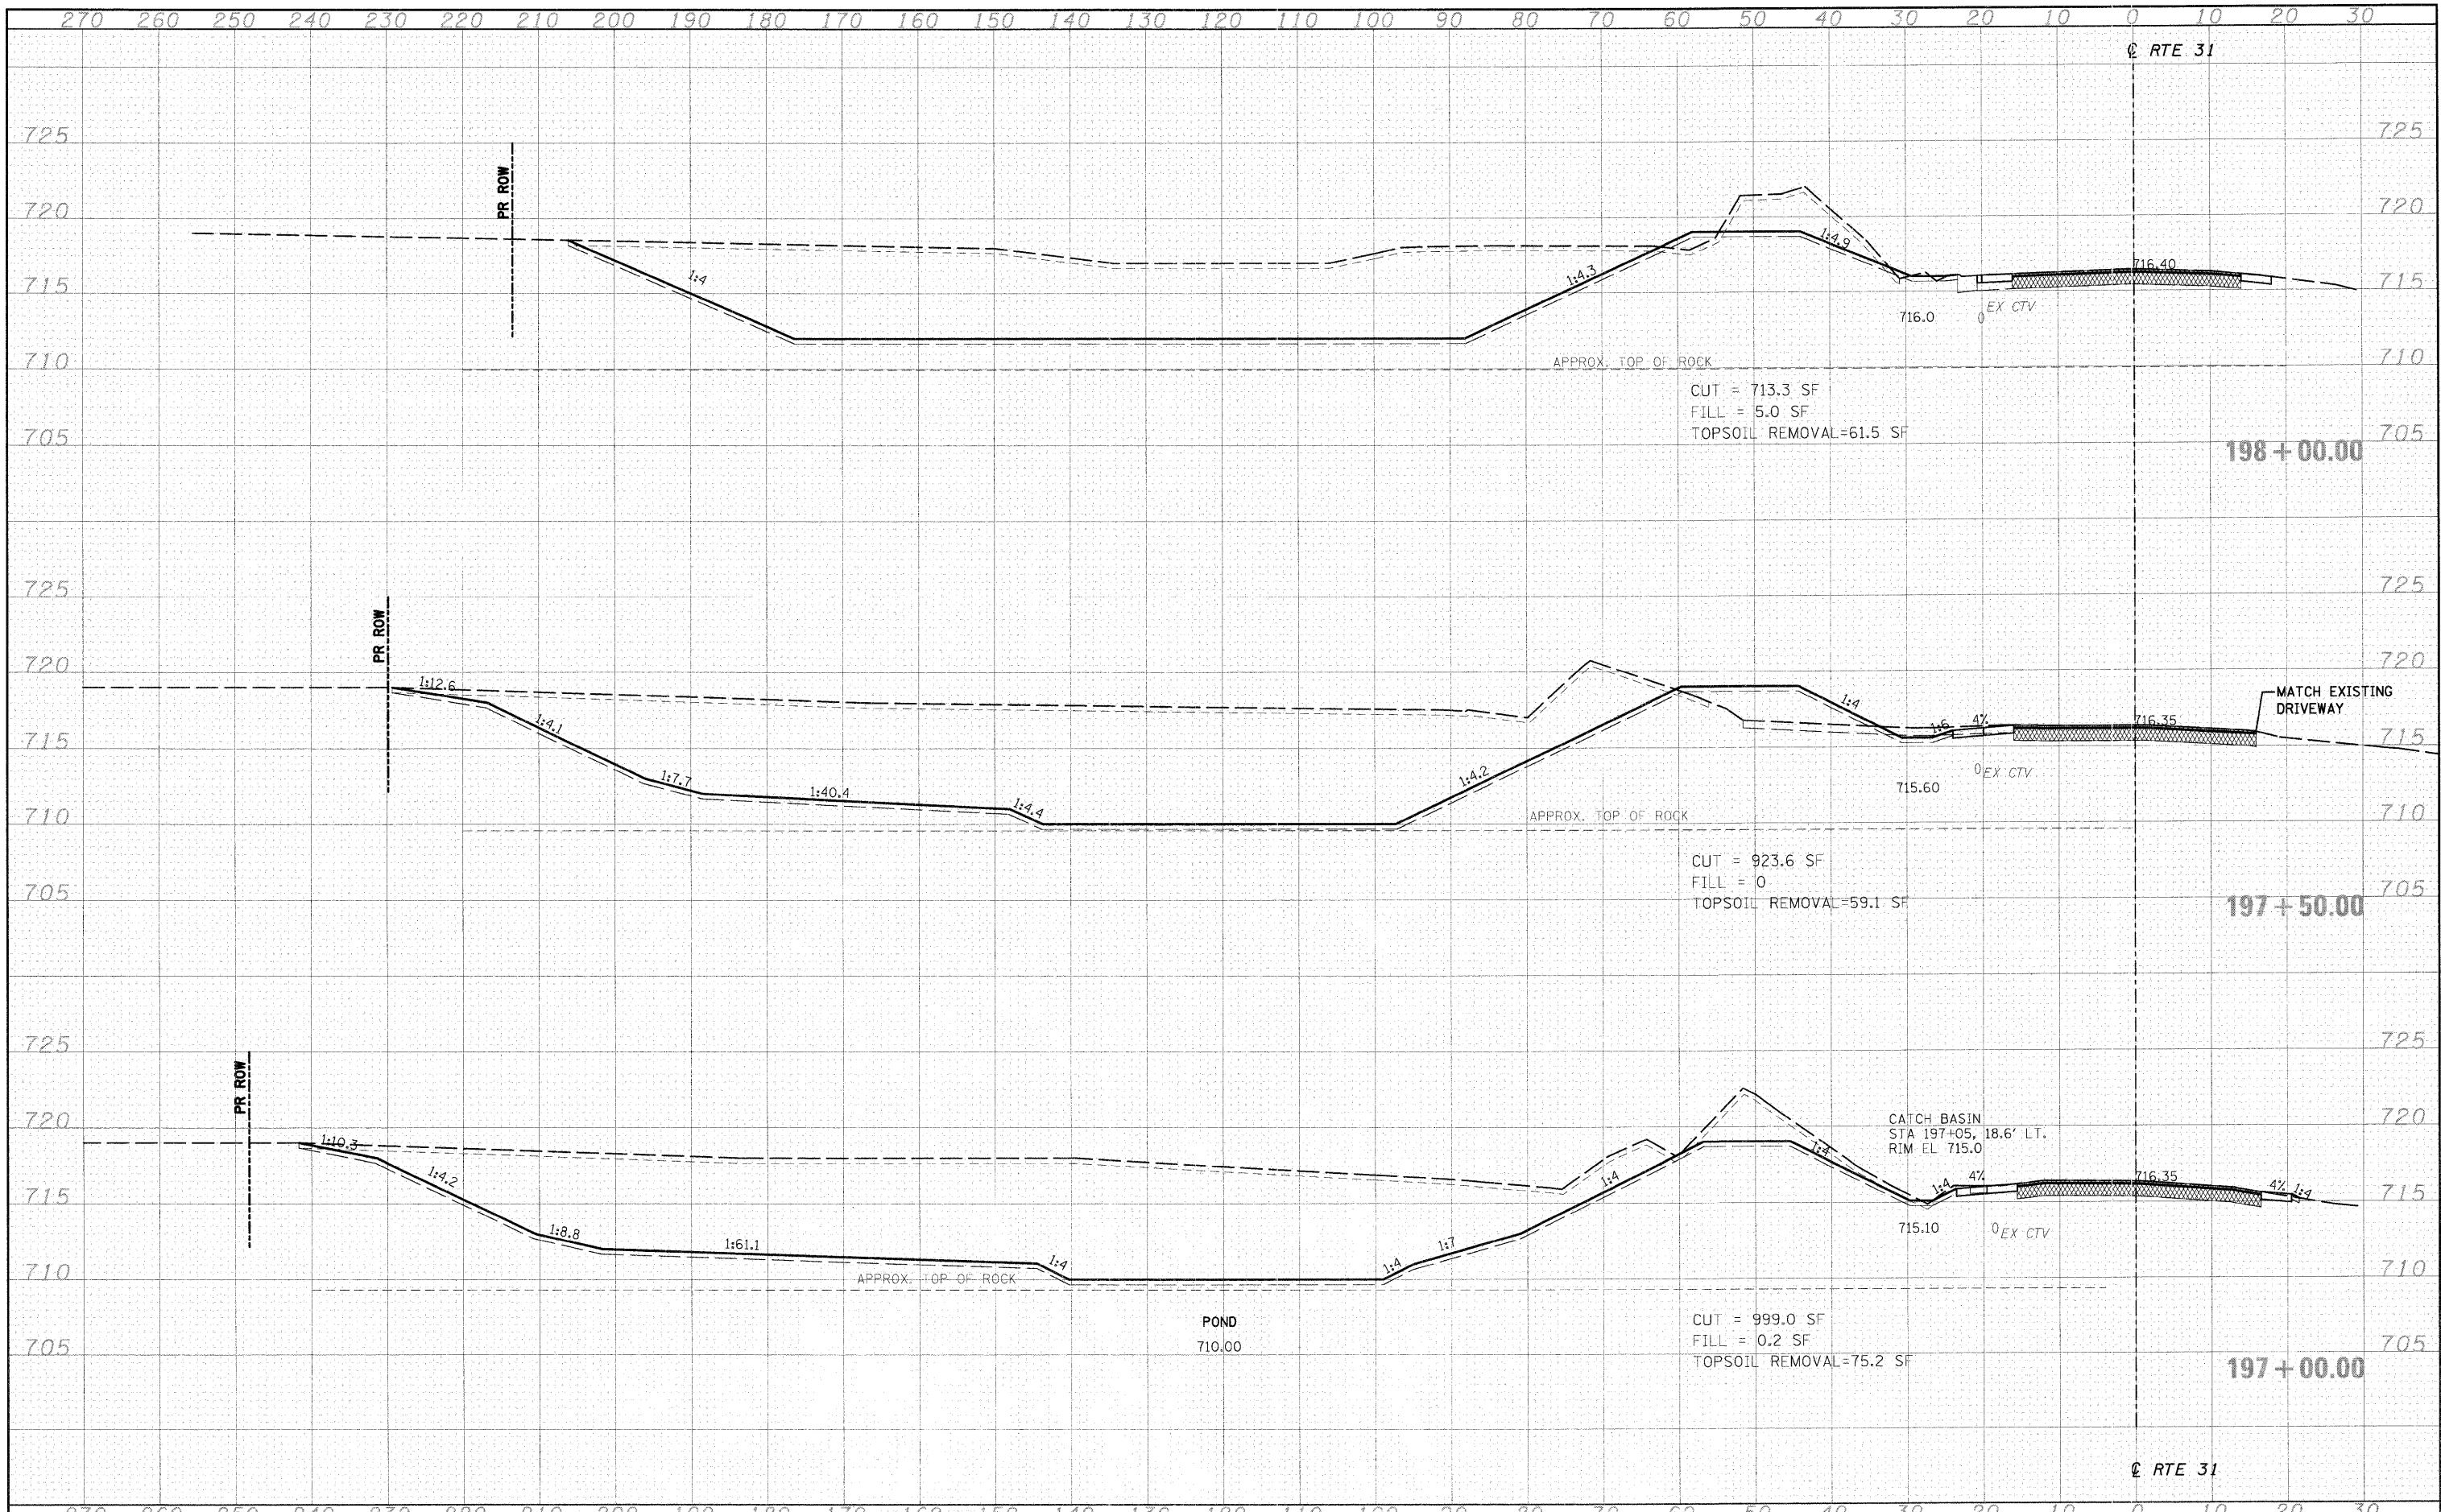

FILE NAME = j:\dgn\civ\1\sheet\xs005.dgn	USER NAME = tsharnton	DESIGNED -	REVISED -	KANE COUNTY DEPARTMENT OF TRANSPORTATION	ILLINOIS ROUTE 31 CROSS SECTIONS	F.A.P. RTE. 361	SECTION 06-00214-10-BR	COUNTY KANE	TOTAL SHEETS 219	SHEET NO. 194
PLOT SCALE = 1:10	CHECKED -	REVISED -	SCALE: 1"=10'H 1"=5' V SHEET NO. 1 OF 6 SHEETS STA. 186+00.00 TO STA. 186+50.00			FED. ROAD DIST. NO. 1 ILLINOIS FED. AID PROJECT				
PLOT DATE = 3/29/2009	DATE = 3/27/09	REVISED -				CONTRACT NO. 63073				