


DATE	
BY	
SURVEYED	
PLOTTED	
TEMPLATE	
NOTE BOOK	
AREAS CHECKED	
NO.	

DATE	
BY	
SURVEYED	
PLOTTED	
TEMPLATE	
NOTE BOOK	
AREAS CHECKED	
NO.	

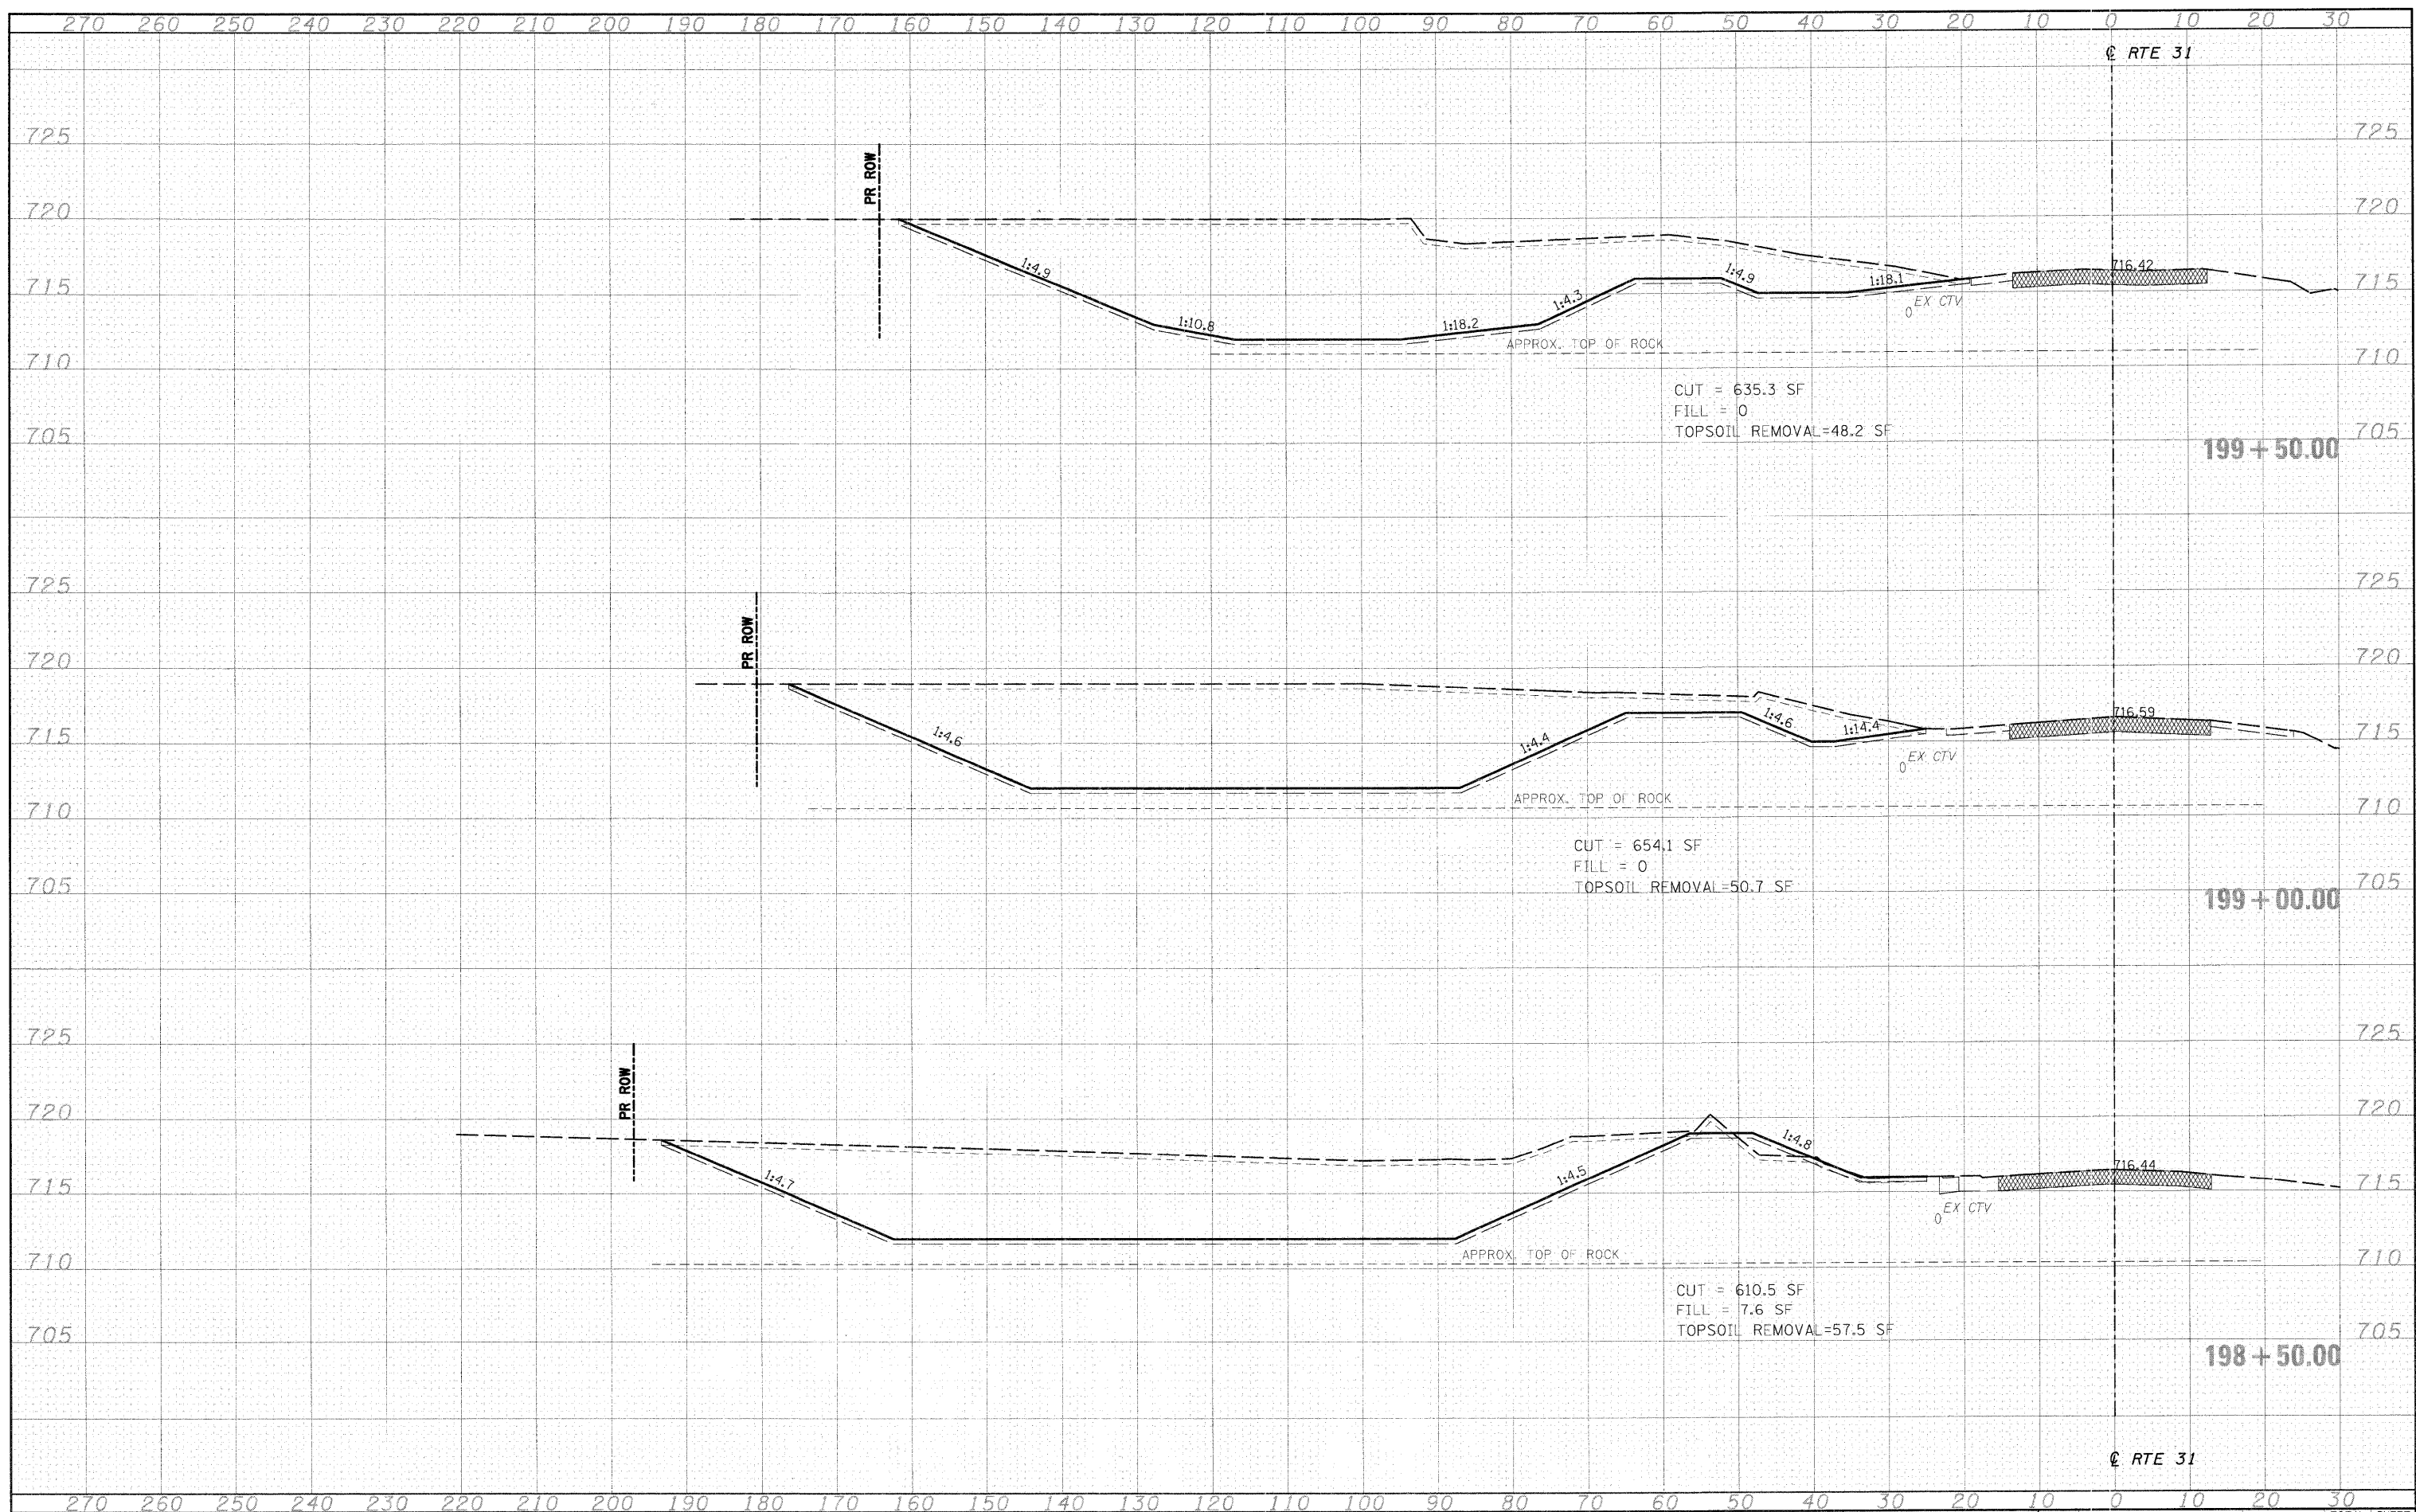

FILE NAME =  
 ::\dgn\civil\sheet\xs005.dgn

USER NAME = tshornton  
 PLOT SCALE = 1:100  
 PLOT DATE = 3/29/2009

DESIGNED -  
 DRAWN -  
 CHECKED -  
 DATE = 3/27/09

REVISED -  
 REVISED -  
 REVISED -  
 REVISED -

**KANE COUNTY  
 DEPARTMENT OF TRANSPORTATION**

**ILLINOIS ROUTE 31 CROSS SECTIONS**  
 SCALE: 1"=10'H; 1"=5'V SHEET NO. 1 OF 6 SHEETS STA. 186+00.00 TO STA. 186+50.00

F.A.P. RTE.	SECTION	COUNTY	TOTAL SHEETS	SHEET NO.
361	06-00214-10-BR	KANE	219	195
CONTRACT NO. 63073			FED. ROAD DIST. NO. 1 ILLINOIS FED. AID PROJECT	