


DATE	
BY	
DESIGNED	
DRAWN	
CHECKED	
DATE	
FILE NAME	
USER NAME	
DESIGNED	
DRAWN	
CHECKED	
DATE	

DATE	
BY	
DESIGNED	
DRAWN	
CHECKED	
DATE	
FILE NAME	
USER NAME	
DESIGNED	
DRAWN	
CHECKED	
DATE	

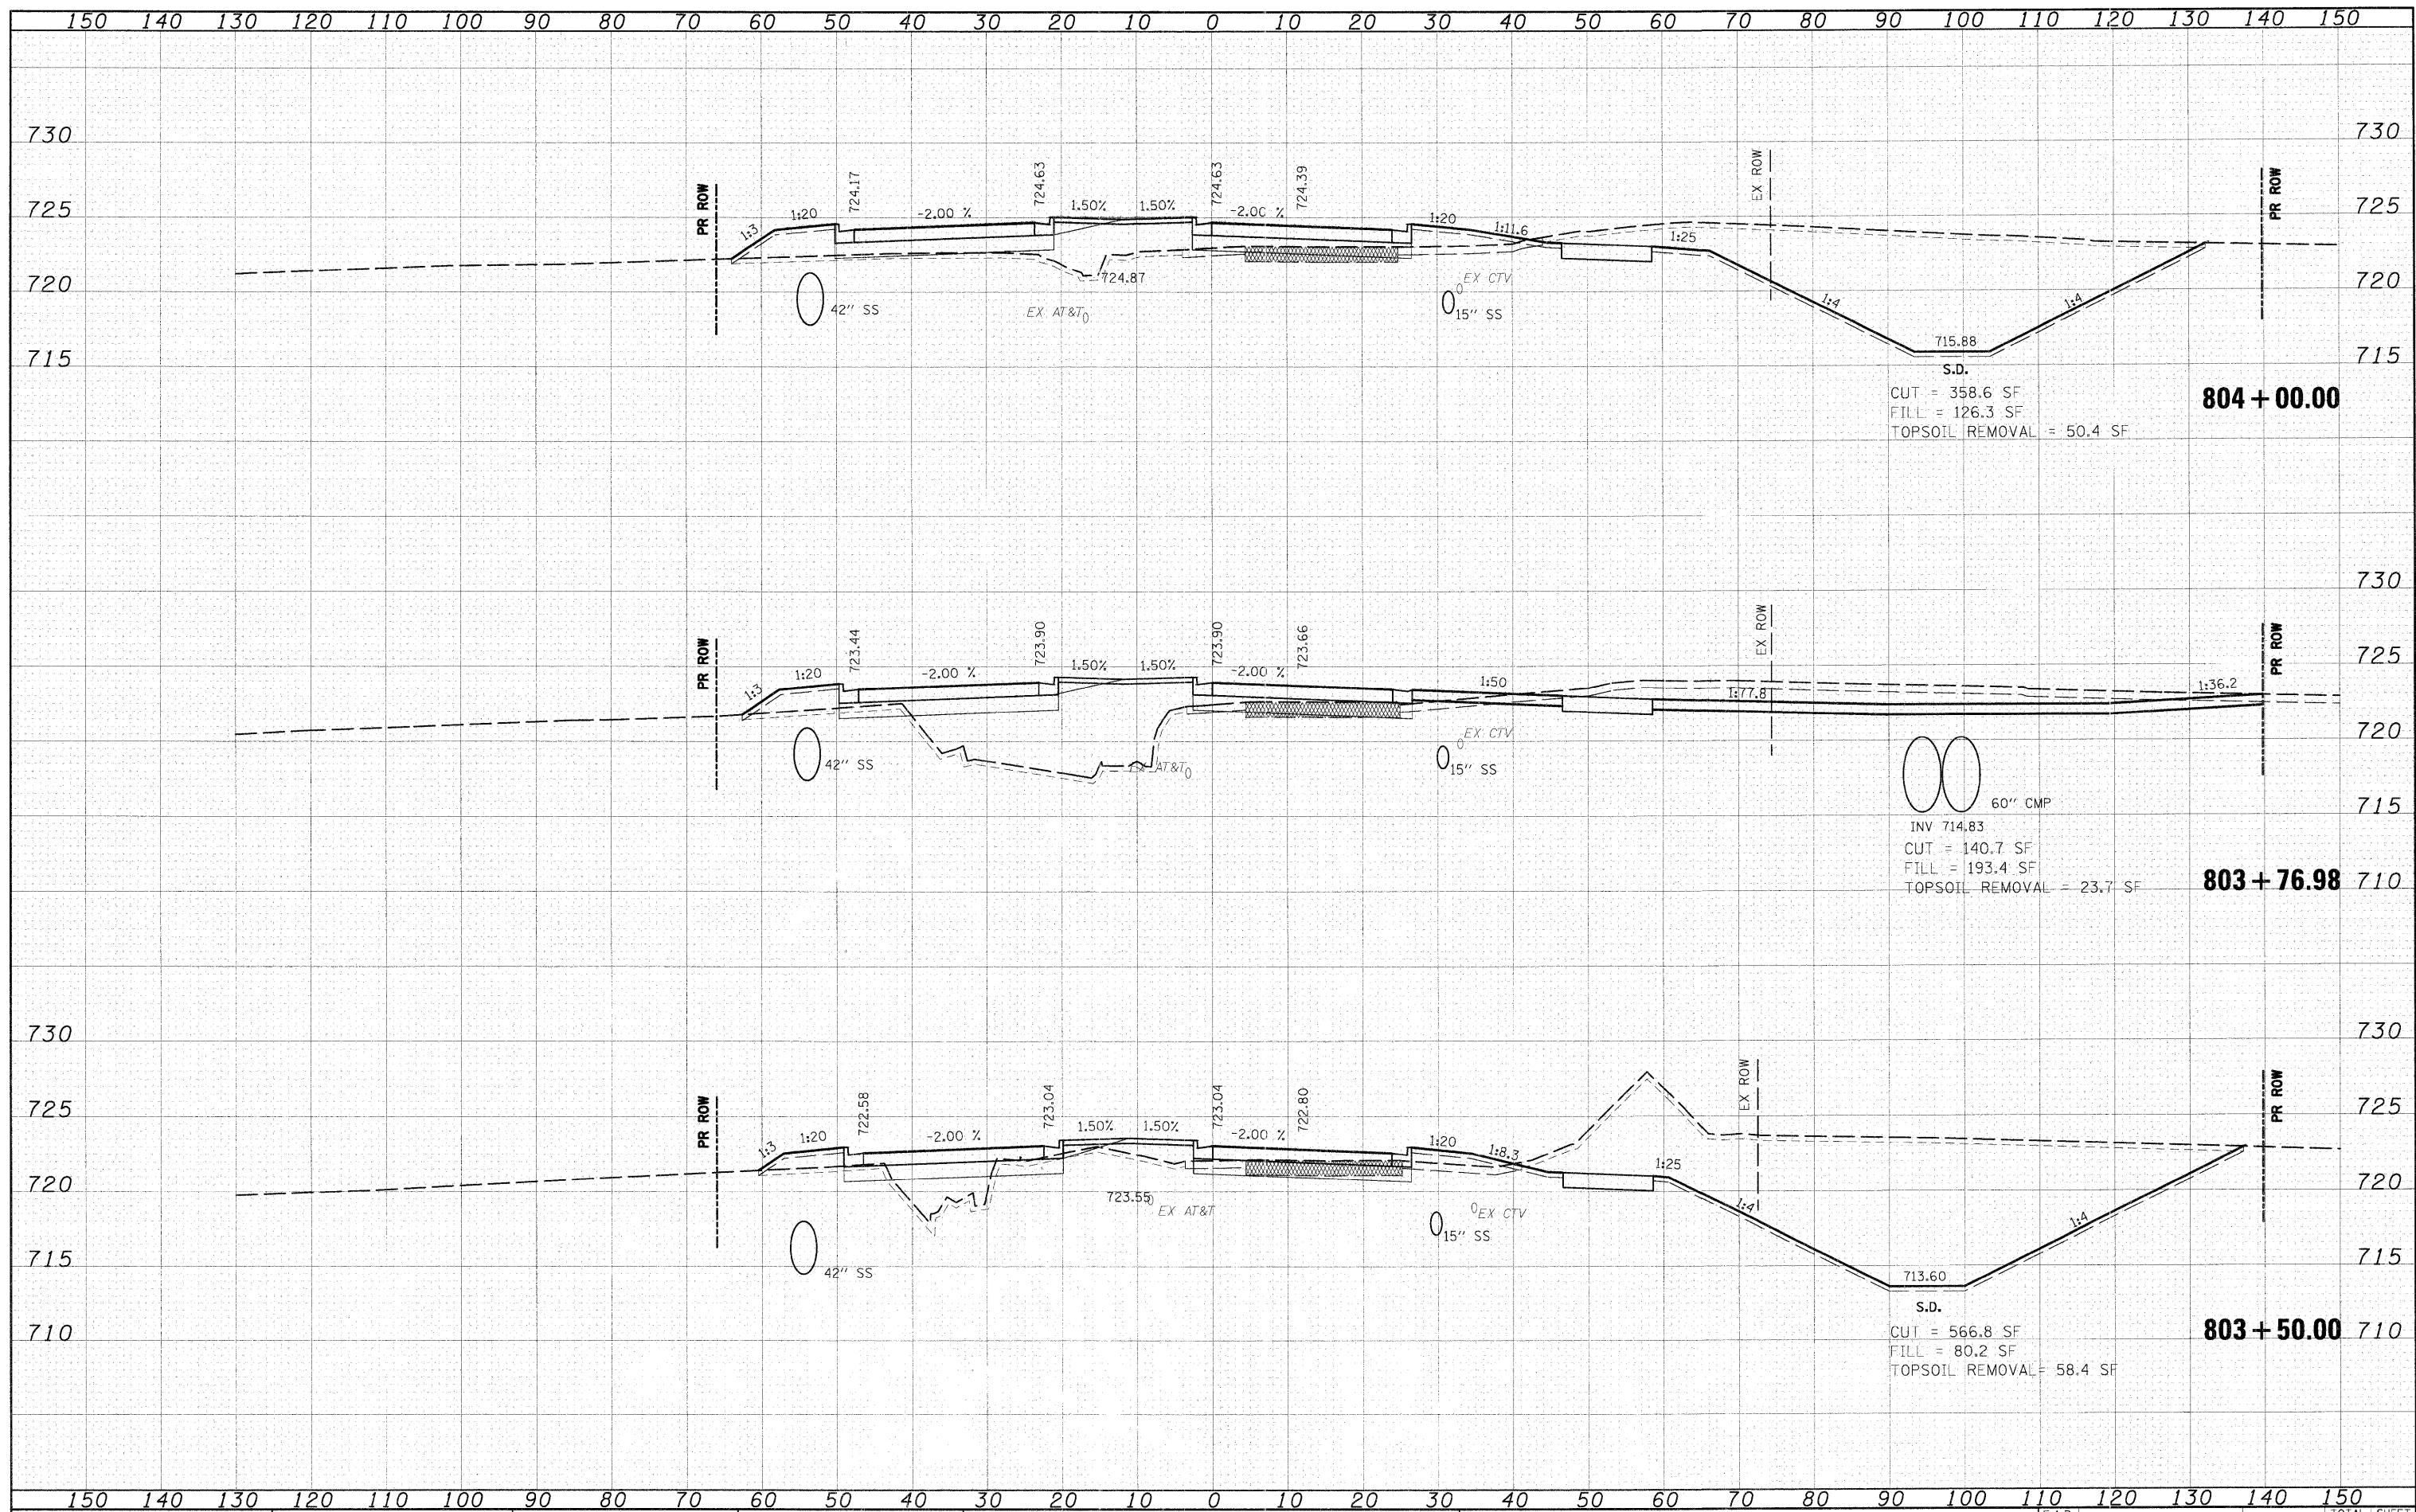

FILE NAME = I:\Dgn\Civil\Sheet\ss201.dgn

USER NAME = JFigueroa  
 DESIGNED - JWM  
 DRAWN - JWM  
 CHECKED - MJT  
 DATE - 3/27/09

REVISED -  
 REVISED -  
 REVISED -  
 REVISED -

**KANE COUNTY  
 DEPARTMENT OF TRANSPORTATION**

**MCLEAN CROSS SECTIONS**  
 SCALE: 1"=10'H; 1"=5'V SHEET NO. OF 17 SHEETS STA. 803+50.00 TO STA. 804+00.00

F.A.P. RTE.	SECTION	COUNTY	TOTAL SHEETS NO.
361	06-00214-10-BR	KANE	219 201
CONTRACT NO. 63073			