


FINAL	SURVEYED	DATE
SURVEY	PLOTTED	BY
NOTE BOOK	TEMPLATE	
AREAS	CHECKED	
NO.		

ORIGINAL	SURVEYED	DATE
SURVEY	PLOTTED	BY
NOTE BOOK	TEMPLATE	
AREAS	CHECKED	
NO.		

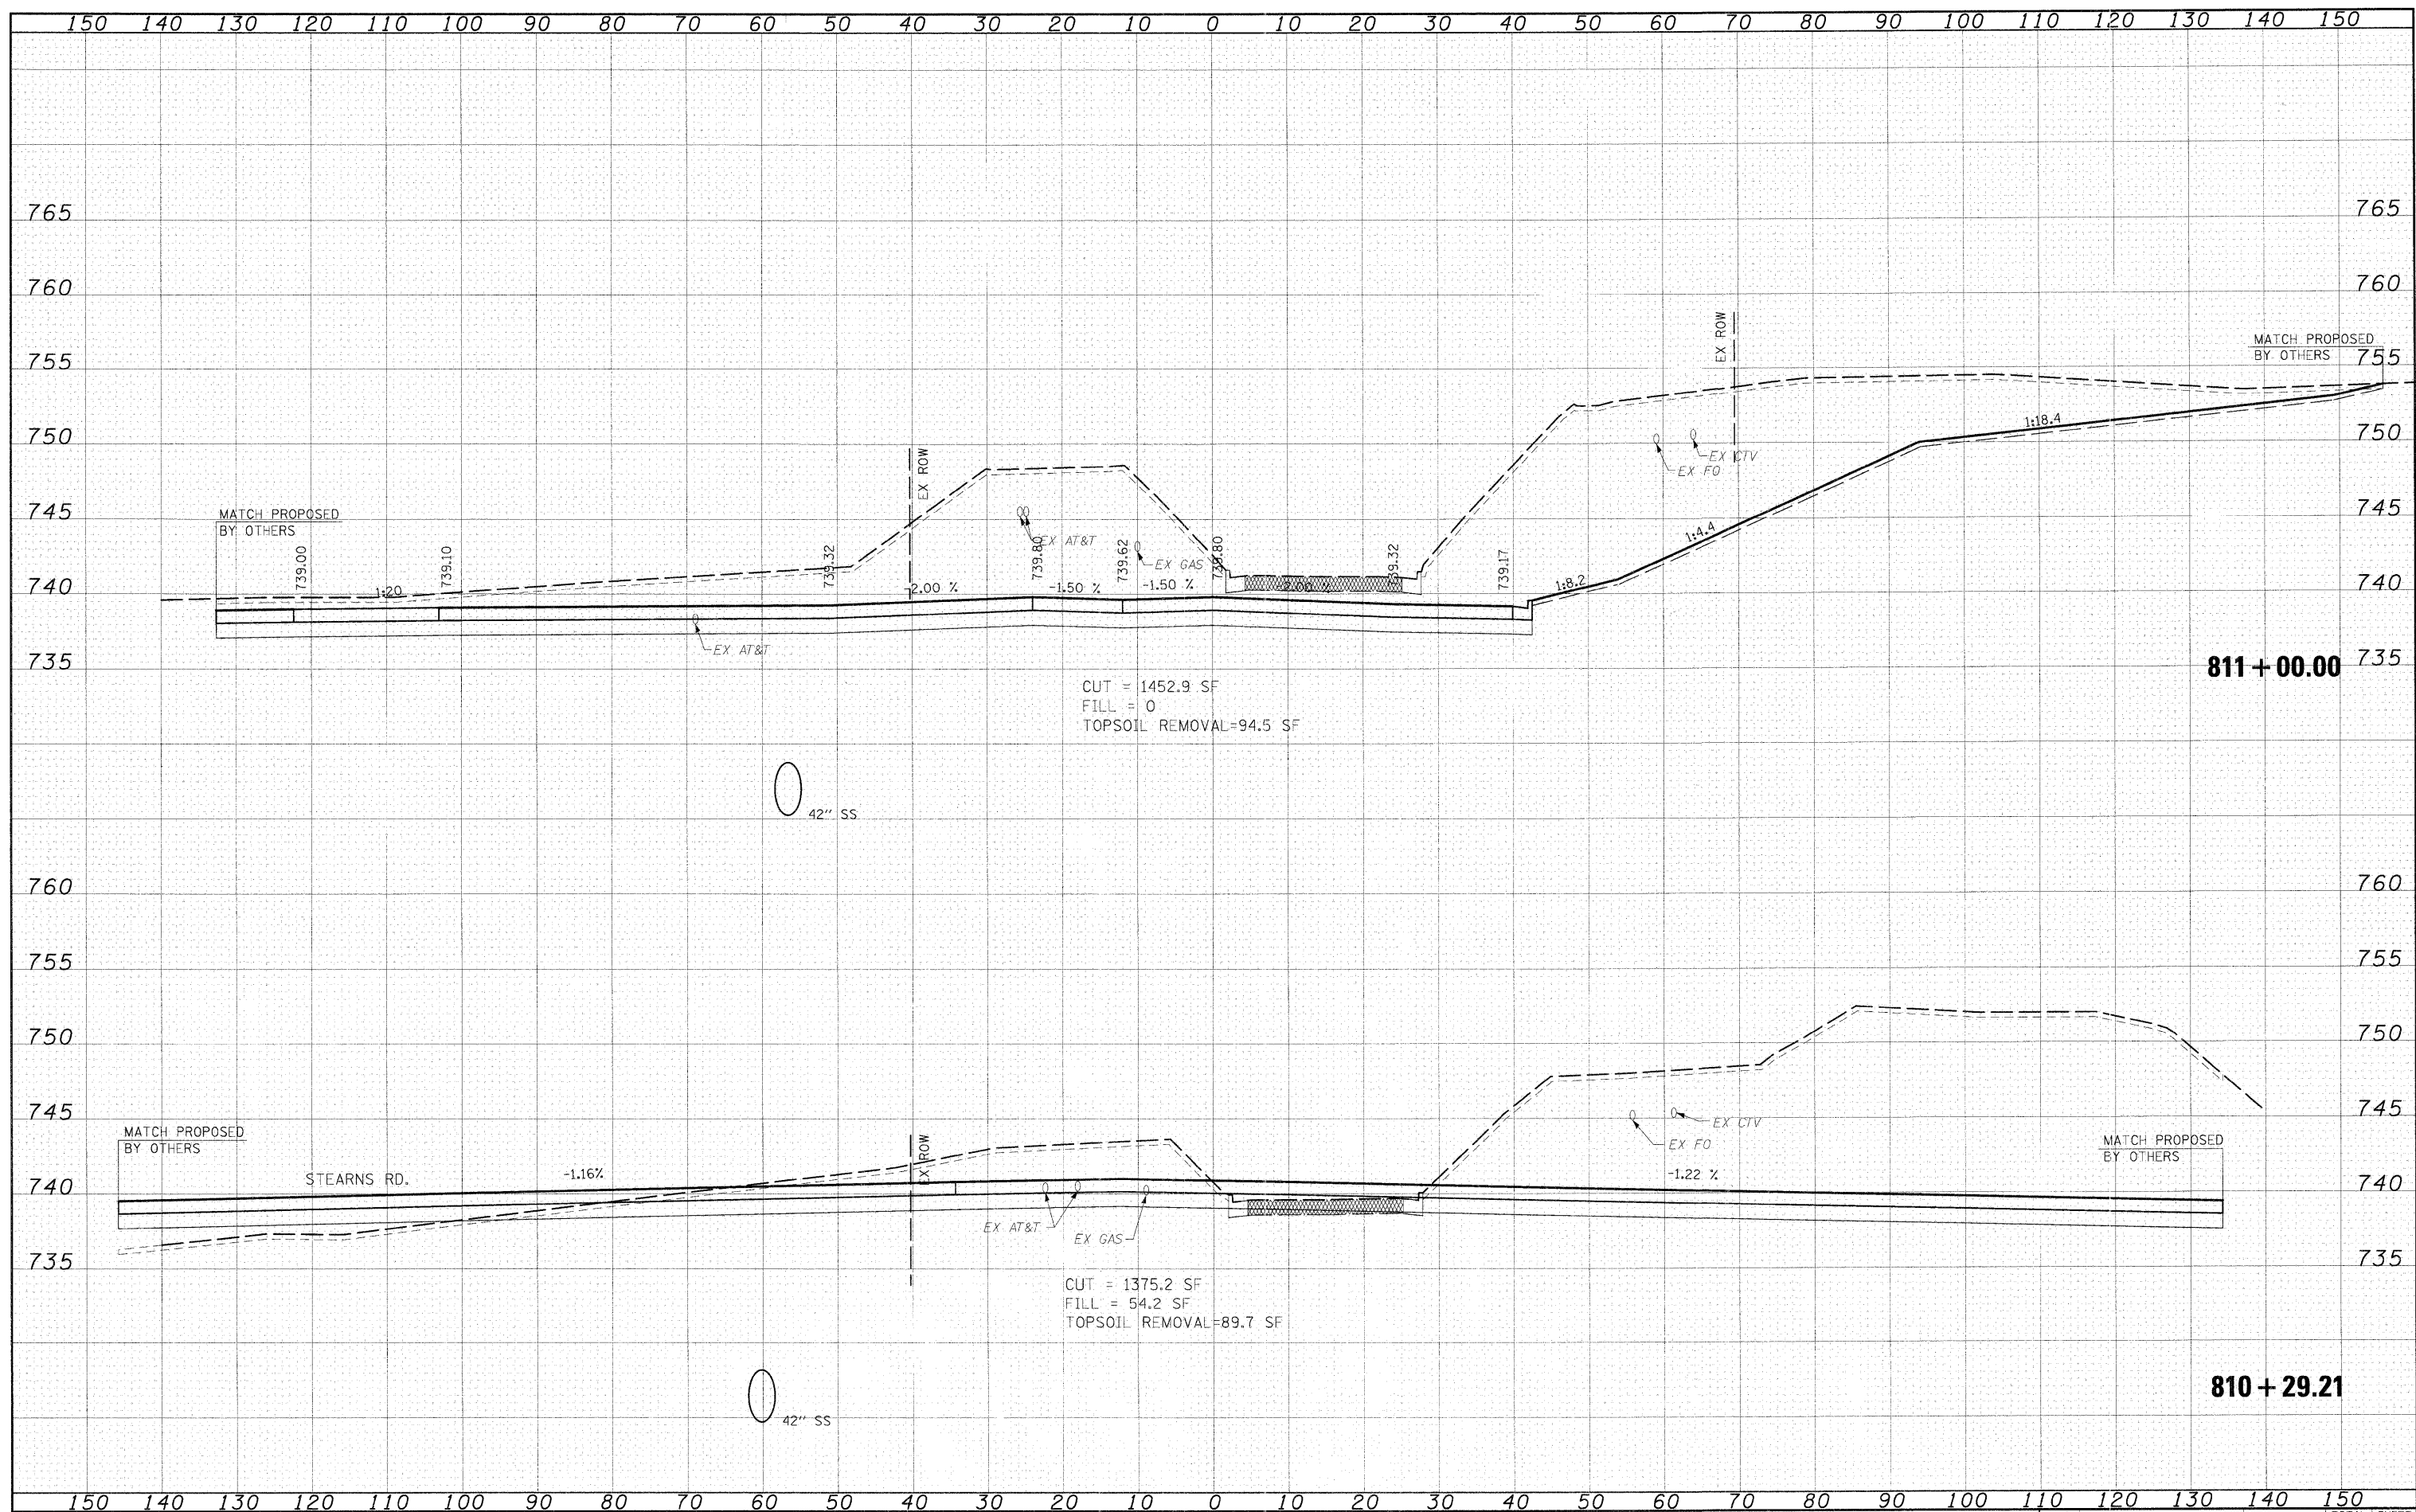

FILE NAME = [Path]\Civ\1\Sheet\xs001.dgn

USER NAME = Jfiguera  
 PLOT SCALE = 1:10  
 PLOT DATE = 3/30/2009

DESIGNED - JWM  
 DRAWN - JWM  
 CHECKED - MJT  
 DATE - 3/27/09

REVISED -  
 REVISED -  
 REVISED -  
 REVISED -

**KANE COUNTY  
 DEPARTMENT OF TRANSPORTATION**

**MCLEAN CROSS SECTIONS**  
 SCALE: 1"=10'H 4"=5'V SHEET NO. OF 17 SHEETS STA. 810+50.00 TO STA. 811+00.00

F.A.P. RTEL.	SECTION	COUNTY	TOTAL SHEETS	SHEET NO.
361	06-00214-10-BR	KANE	219	208
CONTRACT NO. 63073			FED. ROAD DIST. NO. 1 ILLINOIS FED. AID PROJECT	