
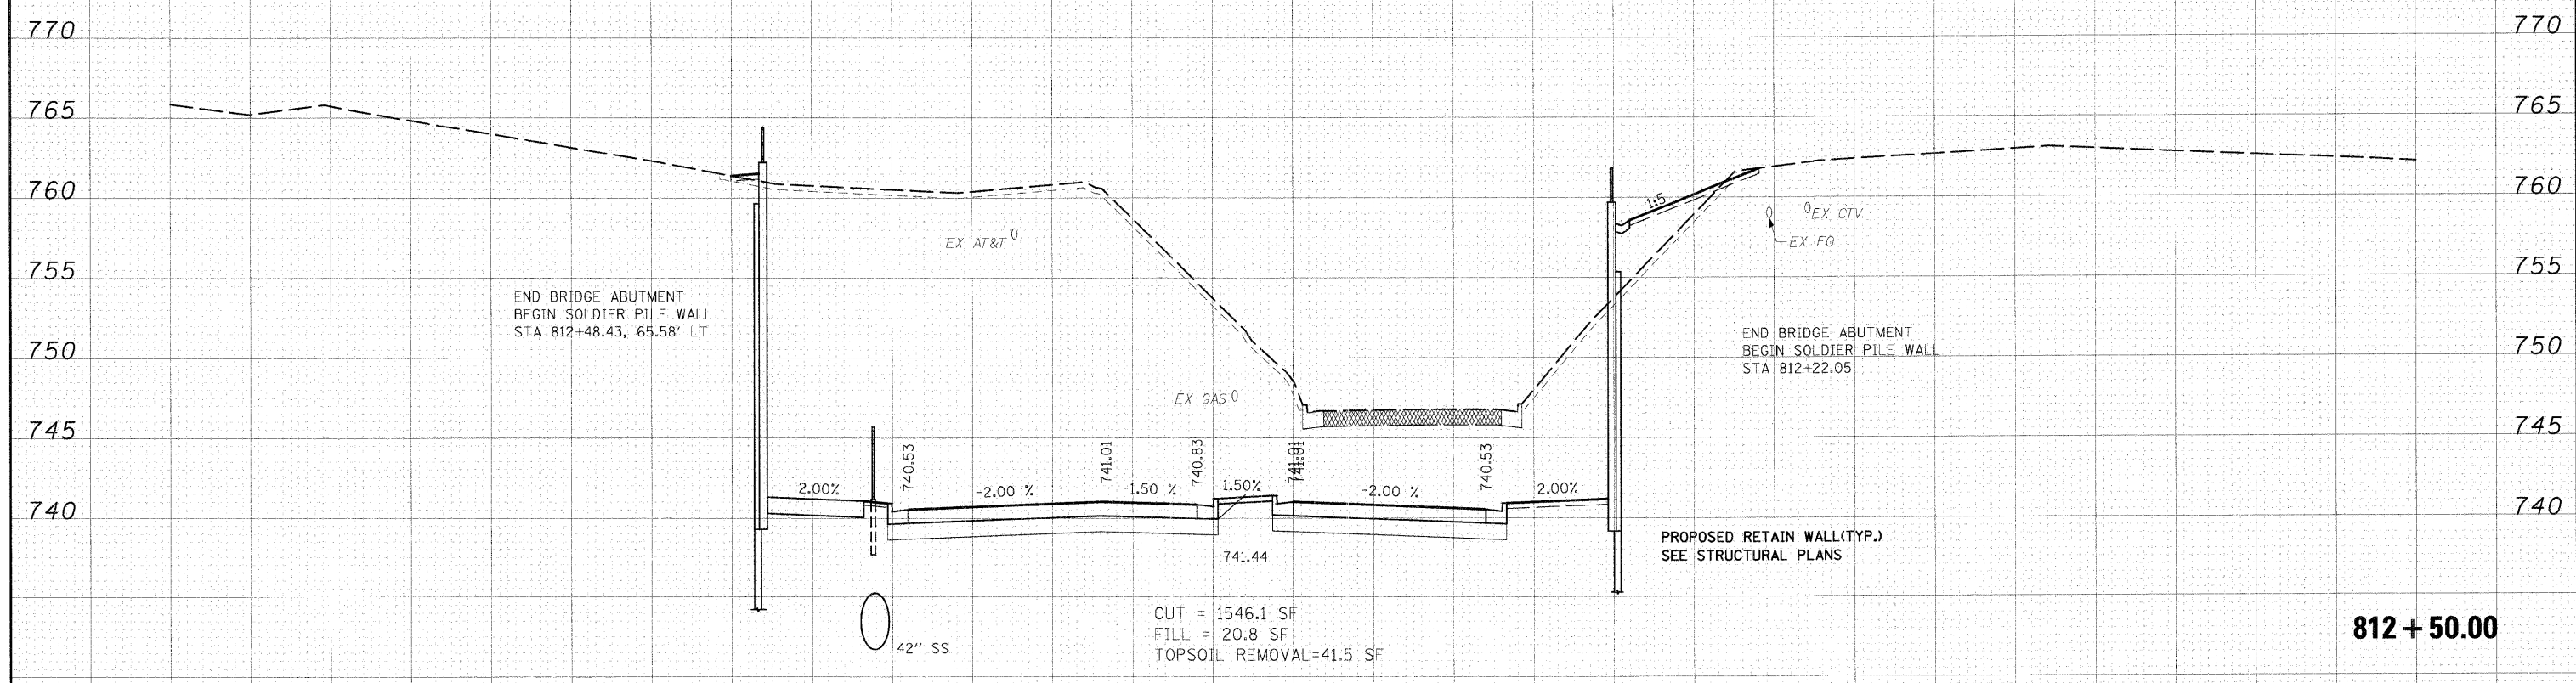


DATE	
BY	
FINAL SURVEY	
PLOTTED	
NOTE BOOK	
AREAS CHECKED	
NO.	

DATE	
BY	
ORIGINAL SURVEY	
PLOTTED	
NOTE BOOK	
AREAS CHECKED	
NO.	

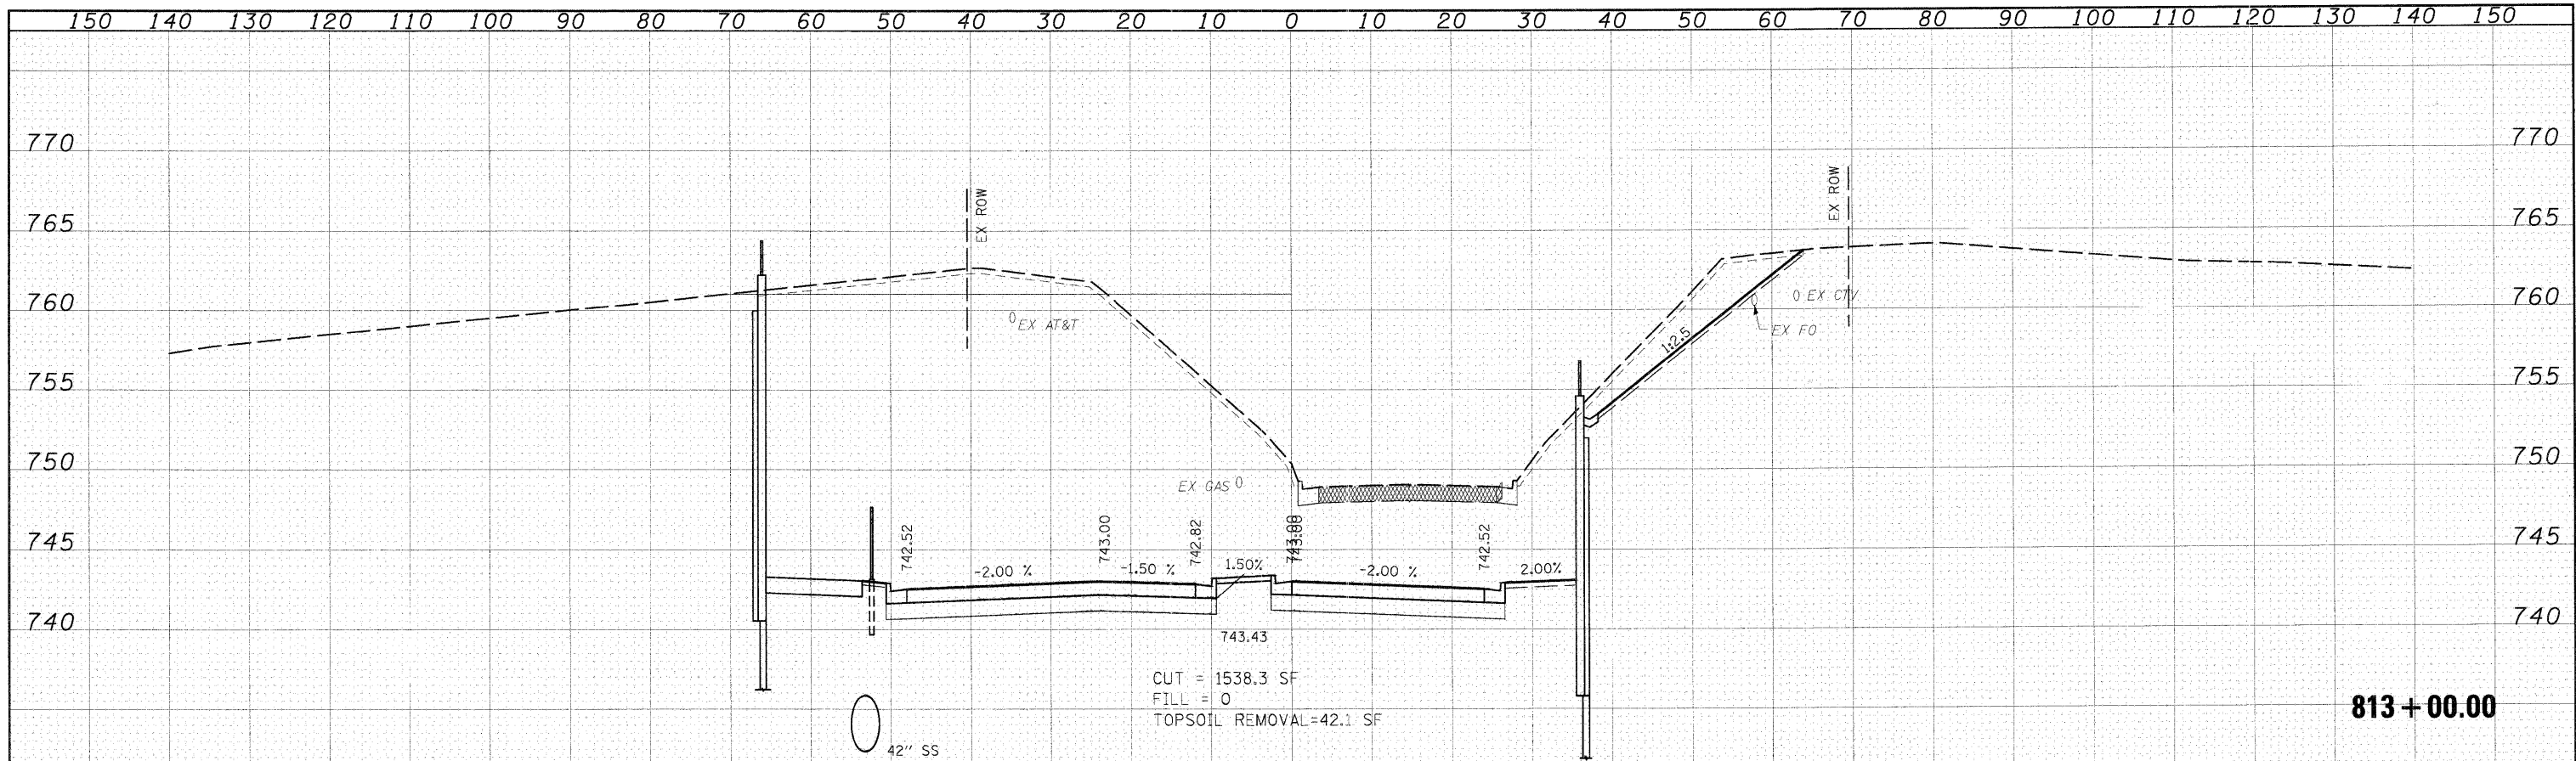

FILE NAME = I:\Dgn\Civil\Sheet\xs\021.dgn	USER NAME = Jf:guera	DESIGNED - JWM	REVISED -	KANE COUNTY DEPARTMENT OF TRANSPORTATION	MCLEAN CROSS SECTIONS	F.A.P. RTE. 361	SECTION 06-00214-10-BR	COUNTY KANE	TOTAL SHEETS 219	SHEET NO. 210
PLOT SCALE = 1:10	CHECKED - MJT	REVISED -	SCALE: 1"=10'H 1/4"=5' V SHEET NO. OF 17 SHEETS STA. 812+50.00 TO STA. 813+00.00			CONTRACT NO. 63073				
PLOT DATE = 3/30/2009	DATE = 3/27/09	REVISED -	FED. ROAD DIST. NO. 1 ILLINOIS FED. AID PROJECT							