
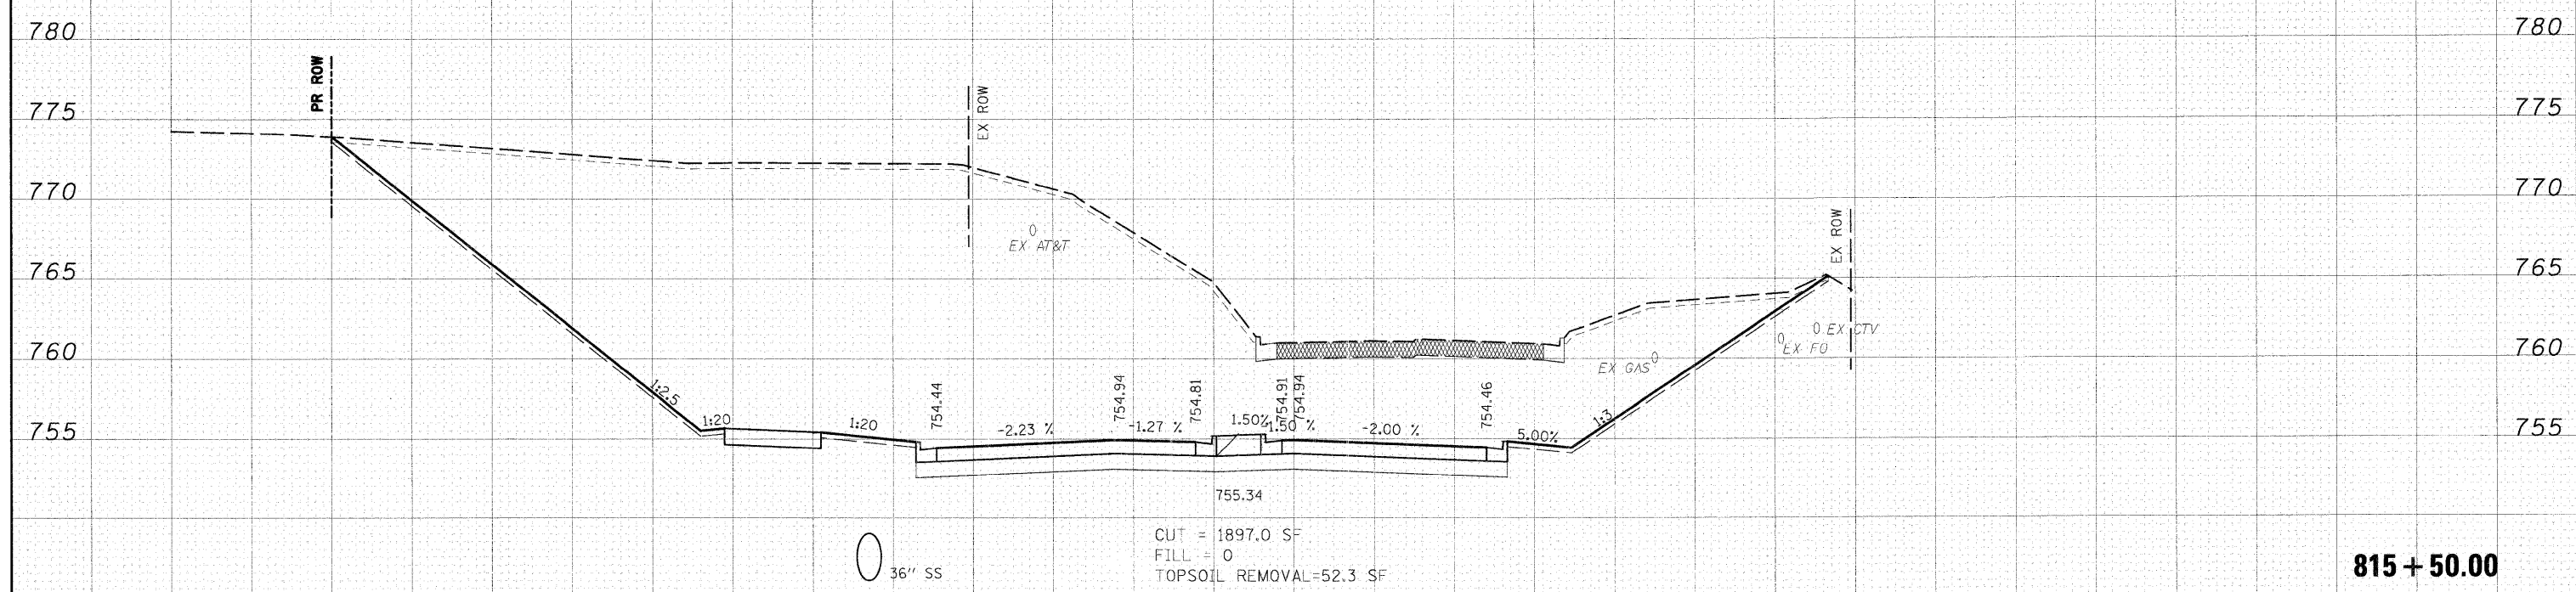


DATE	
BY	
DESIGNED	
DRAWN	
CHECKED	
DATE	

DATE	
BY	
DESIGNED	
DRAWN	
CHECKED	
DATE	

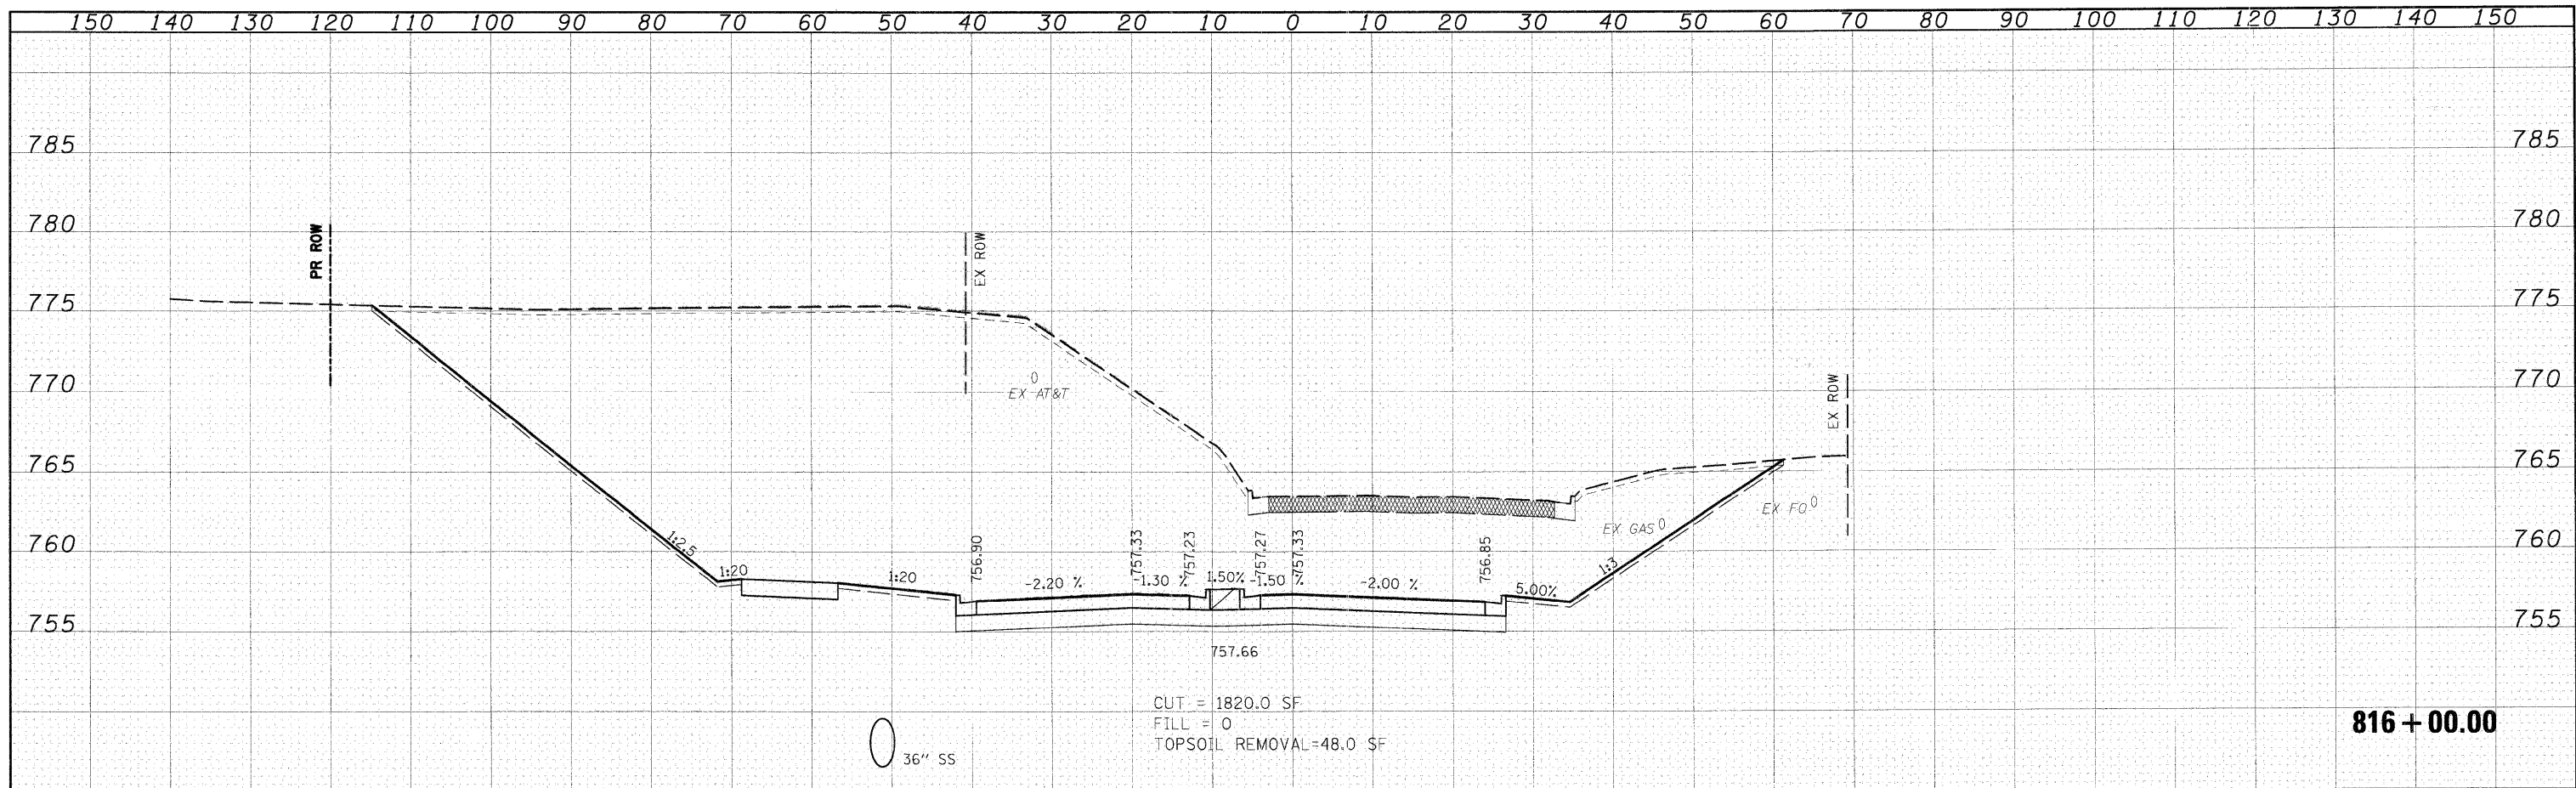

FILE NAME * I:\Dgn\Civil\Sheet\ks201.dgn	USER NAME * JFigueroa	DESIGNED - JWM	REVISED - -	KANE COUNTY DEPARTMENT OF TRANSPORTATION	MCLEAN CROSS SECTIONS	F.A.P. RTE. 361	SECTION 06-00214-10-BR	COUNTY KANE	TOTAL SHEETS 219	SHEET NO. 213	
PLOT SCALE * 1:10	DRAWN - JWM	CHECKED - MJT	REVISED - -			SCALE: 1"=10'H 1"=5'V SHEET NO. OF 17 SHEETS	STA. 815+50.00 TO STA. 816+00.00	CONTRACT NO. 63073		FED. ROAD DIST. NO. 1 ILLINOIS FED. AID PROJECT	
PLOT DATE * 3/27/09	DATE - 3/27/09	REVISED - -	REVISED - -								