


818 + 00.00

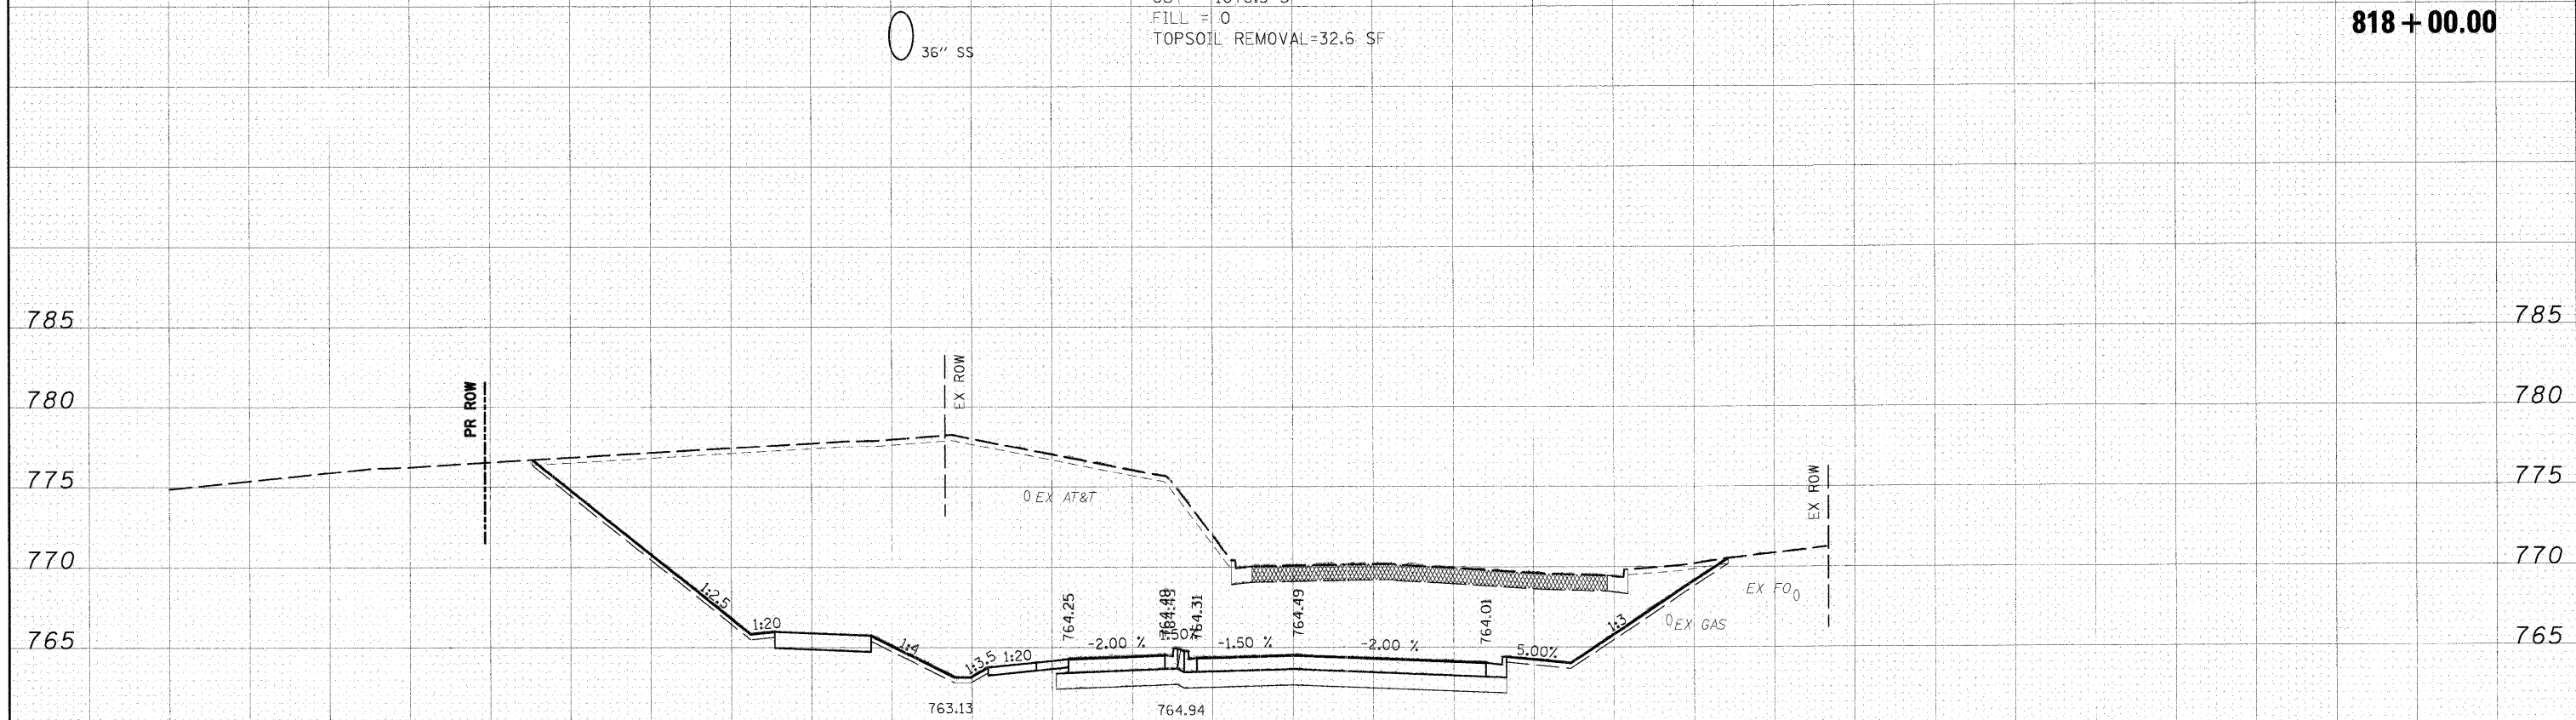

817 + 50.00

DATE	
BY	
FINAL SURVEY	SURVEYED
NOTE BOOK	PLOTTED
NO.	TEMPLATE
	AREAS
	CHECKED

DATE	
BY	
ORIGINAL SURVEY	SURVEYED
NOTE BOOK	PLOTTED
NO.	TEMPLATE
	AREAS
	CHECKED

FILE NAME I:\Dgn\Civil\Sheet\ks0201.dgn	USER NAME Jr:iguera	DESIGNED JWM	REVISED	KANE COUNTY DEPARTMENT OF TRANSPORTATION	MCLEAN CROSS SECTIONS	F.A.P. RTE. 361	SECTION 06-00214-10-BR	COUNTY KANE	TOTAL SHEETS 219	SHEET NO. 215	
PLOT SCALE 1:10	CHECKED MJT	REVISED	SCALE: 1"=10'H 1"=5'V			SHEET NO. OF 17 SHEETS	STA. 817+50.00 TO STA. 818+00.00	CONTRACT NO. 63073		FED. ROAD DIST. NO. 1 ILLINOIS FED. AID PROJECT	
PLOT DATE 3/30/2009	DATE 3/27/09	REVISED									