


DATE	
BY	
FINAL SURVEY	SURVEYED
NOTE BOOK	PLOTTED
NO.	TEMPLATE
	AREAS
	CHECKED

DATE	
BY	
ORIGINAL SURVEY	SURVEYED
NOTE BOOK	PLOTTED
NO.	TEMPLATE
	AREAS
	CHECKED

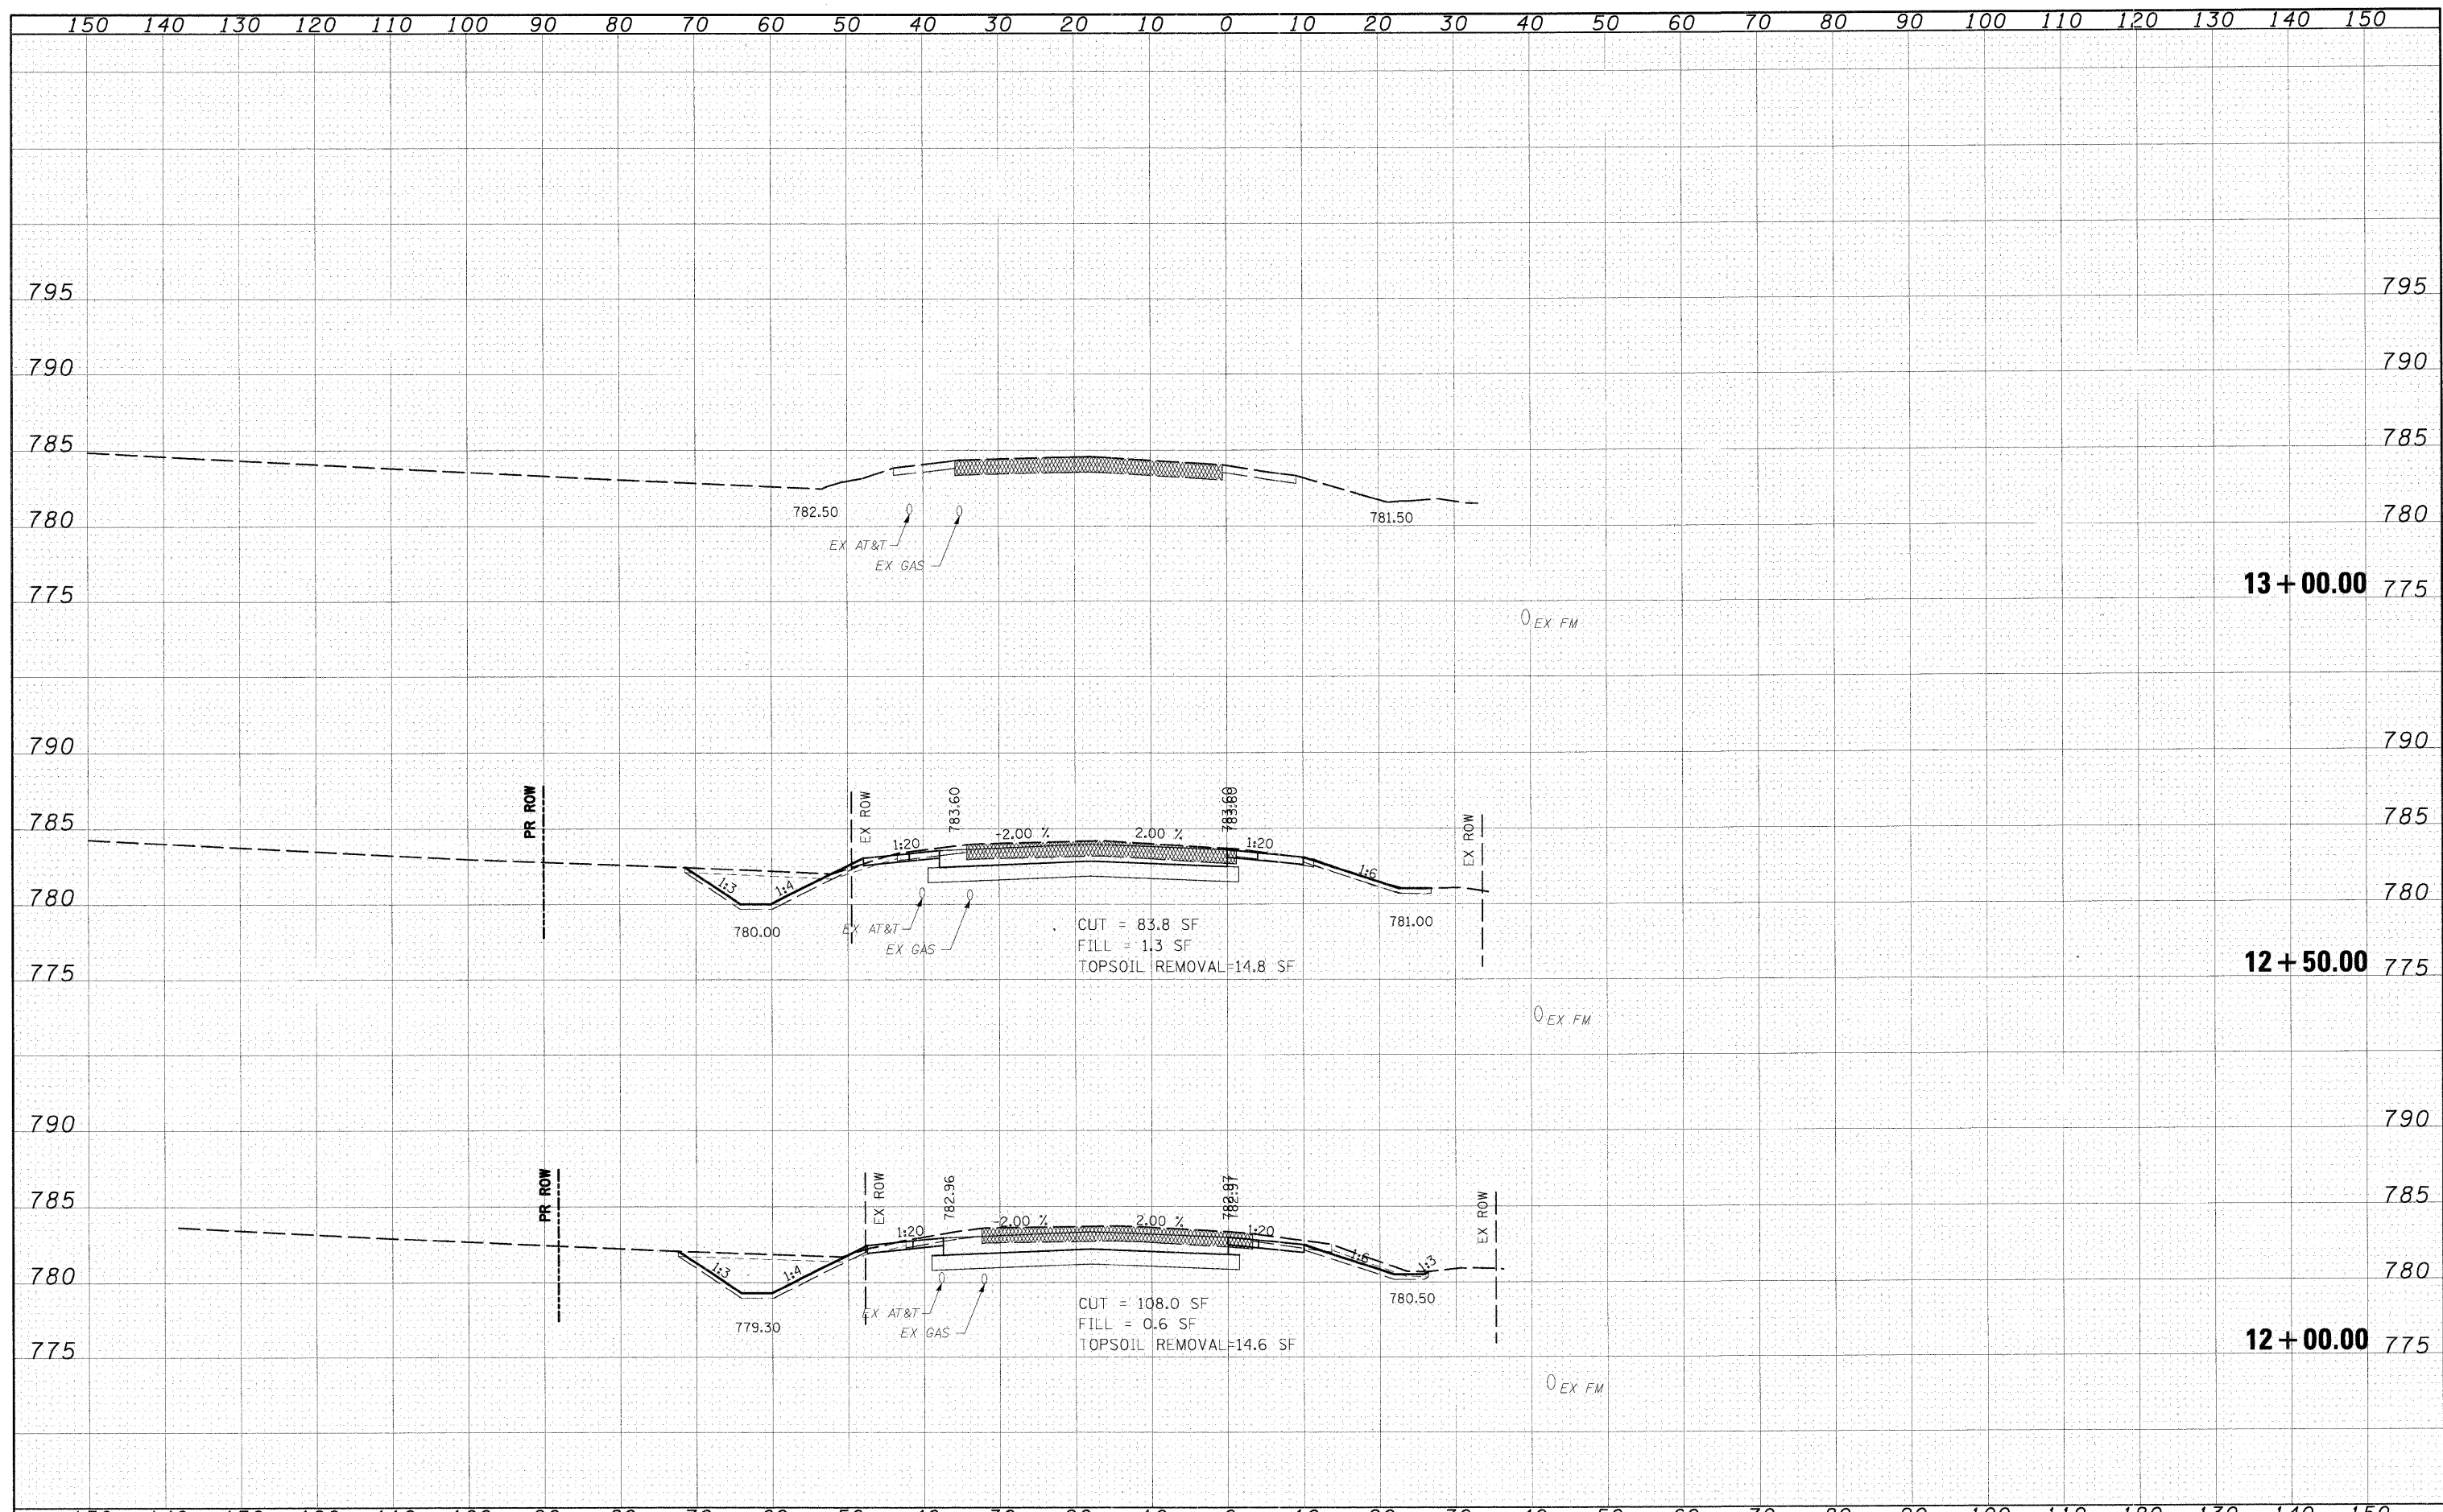

FILE NAME J:\Dgn\Civil\Sheet\ks002.dgn	USER NAME etherton	DESIGNED JWM	REVISED	KANE COUNTY DEPARTMENT OF TRANSPORTATION	MCLEAN CROSS SECTIONS	F.A.P. RTE. 361	SECTION 06-00214-10-BR	COUNTY KANE	TOTAL SHEETS 219	SHEET NO. 219	
PLOT SCALE 1:10	CHECKED MJT	DATE 3/27/09	REVISED			SCALE 1"=10'H 1/4"=5' V	SHEET NO. OF 17 SHEETS	STA. 12+00.00 TO STA. 13+00.00	CONTRACT NO. 63073		
PLOT DATE 3/27/09	DATE 3/27/09	REVISED	REVISED			FED. ROAD DIST. NO. 1 ILLINOIS FED. AID PROJECT					