


DATE	
BY	
TOTAL SURVEYED	
SURVEY PLOTTED	
NOTE BOOK	
AREAS CHECKED	
AREAS CHECKED	
NO.	

DATE	
BY	
TOTAL SURVEYED	
SURVEY PLOTTED	
NOTE BOOK	
AREAS CHECKED	
AREAS CHECKED	
NO.	

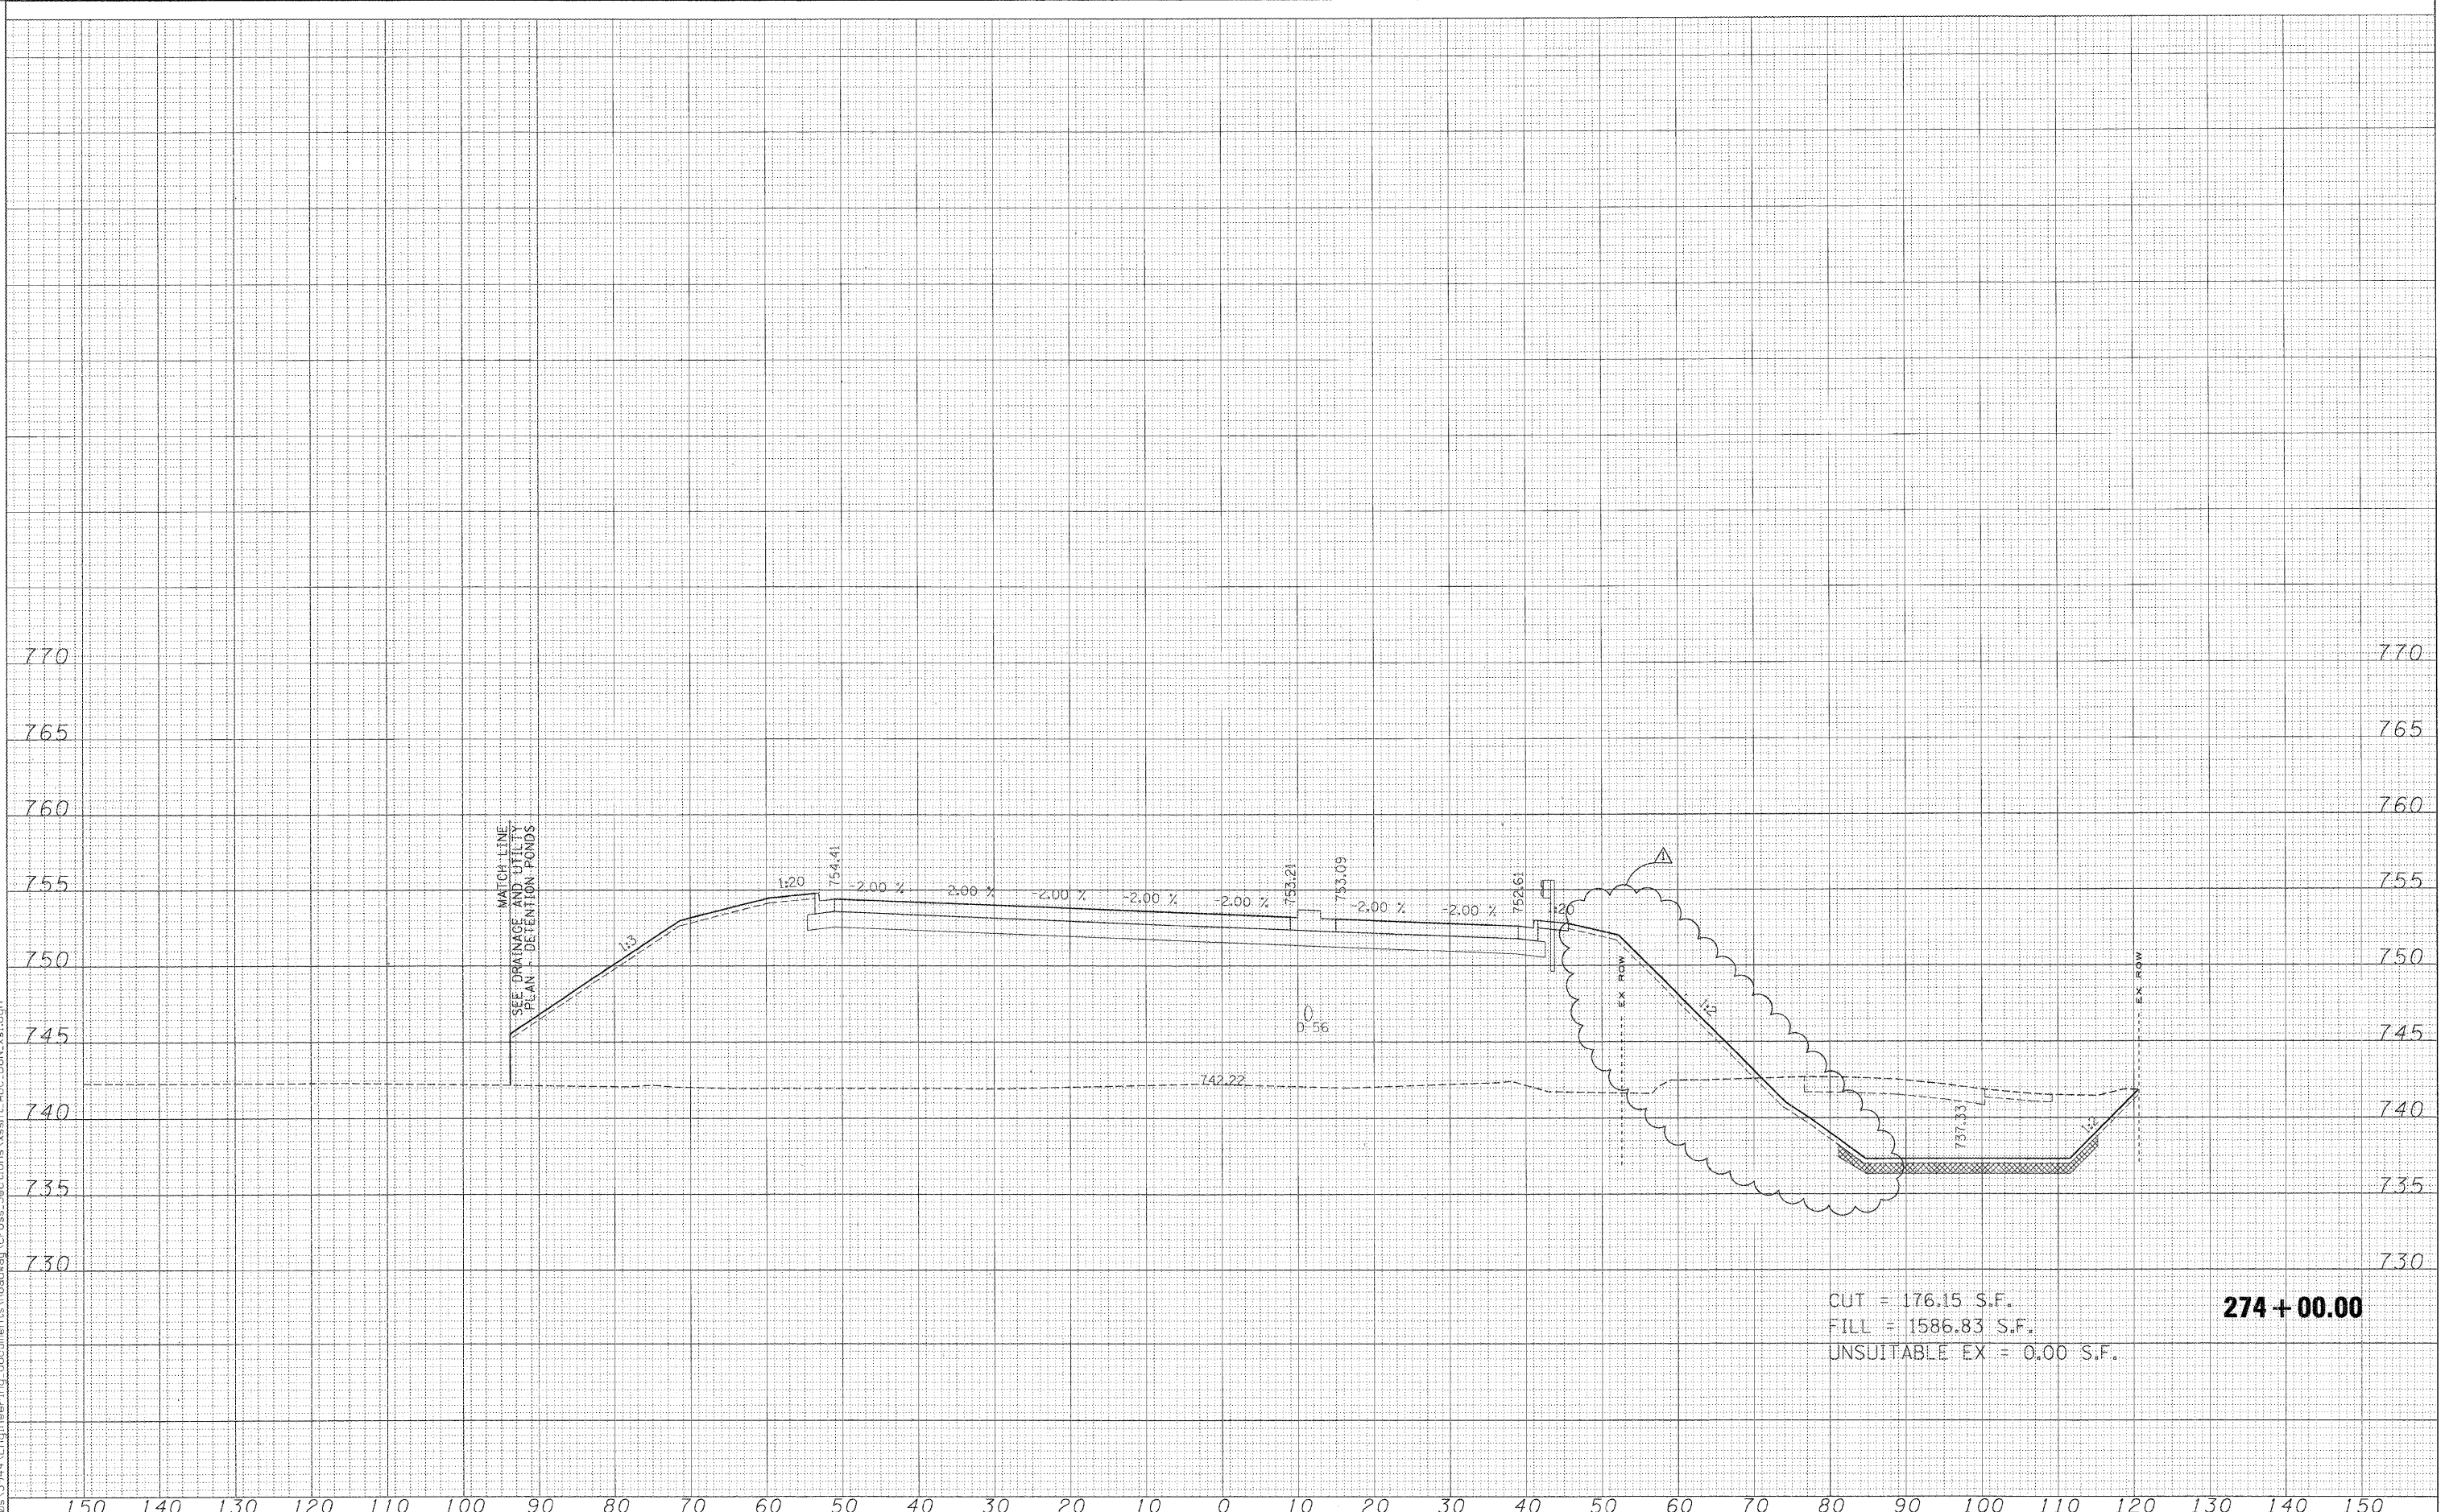

CUT = 176.15 S.F.
 FILL = 1586.83 S.F.
 UNSUITABLE EX = 0.00 S.F.
274 + 00.00

FILE NAME =	USER NAME = #USERS	DESIGNED - MAC	REVISED - Δ ADDENDUM 6/5/09	KANE COUNTY DIVISION OF TRANSPORTATION	DUNHAM ROAD CROSS SECTIONS	SCALE:	SHEET NO.	OF	SHEETS	STA. 274+00.00	TO	STA. 274+00.00	F.A. RTE.	SECTION	COUNTY	TOTAL SHEETS	SHEET NO.
#FILES		DRAWN - MAC	REVISED -			361	06-00214-15-BR	KANE/DUPAGE	545	414							
		CHECKED - JJT	REVISED -			CONTRACT NO. 63074											
		DATE - 3/31/09	REVISED -			ILLINOIS FED. AID PROJECT											