


FINAL SURVEY SURVEYED PLOTTED TEMPLATE AREAS CHECKED

ORIGINAL SURVEY SURVEYED PLOTTED TEMPLATE AREAS CHECKED

x:\3940a\3944\engineering\documents\Roadway\Cross-Sections\sheet.ABC.DUN.xls.dgn

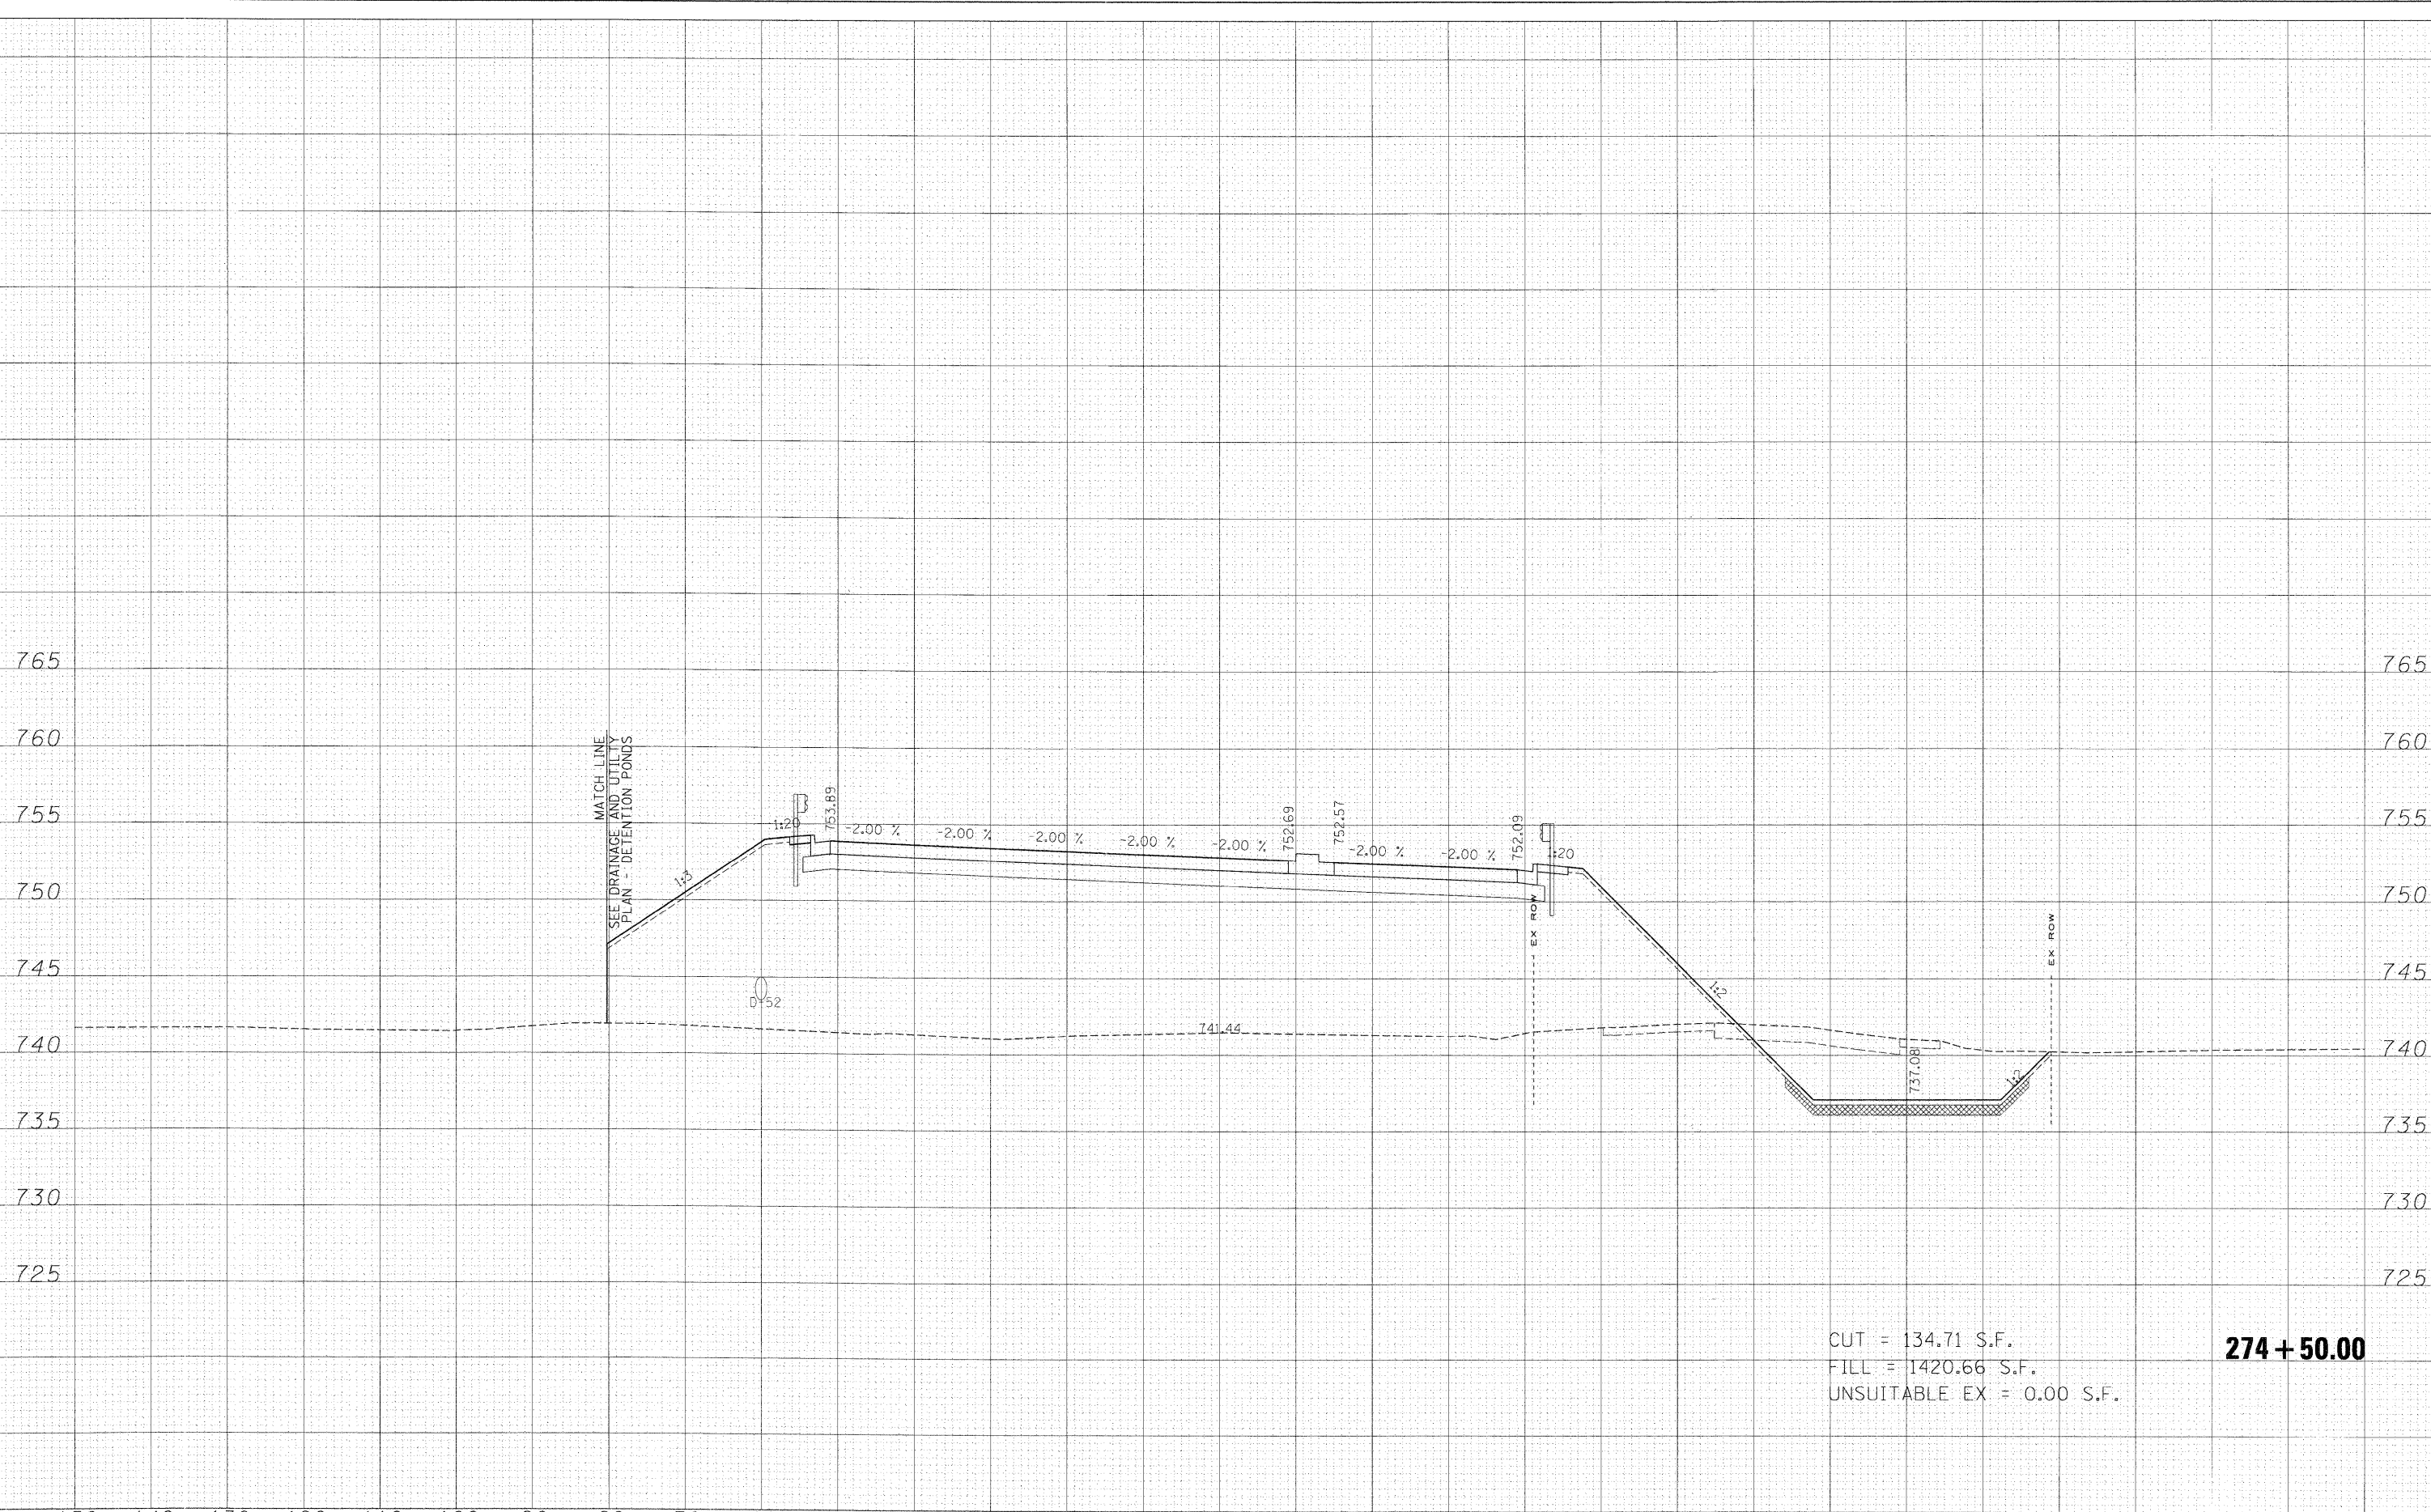

CUT = 134.71 S.F.
 FILL = 1420.66 S.F.
 UNSUITABLE EX = 0.00 S.F.

274 + 50.00

FILE NAME =	USER NAME = *USER*	DESIGNED - MAC	REVISED -	KANE COUNTY DIVISION OF TRANSPORTATION	DUNHAM ROAD CROSS SECTIONS			F.A. RTE. =	SECTION	COUNTY	TOTAL SHEETS	SHEET NO.
FILES		DRAWN - MAC	REVISED -		SCALE:	SHEET NO.	OF SHEETS	361	06-00214-15-BR	KANE/DUPAGE	545	415
		CHECKED - JJT	REVISED -		STA. 274+50.00	TO STA. 274+50.00	FED. ROAD DIST. NO.	ILLINOIS	FED. AID PROJECT	CONTRACT NO. 63074		
		DATE - 3/31/09	REVISED -									