


FINAL	SURVEYED
	PLANNED
	NOTE BOOK
	AREAS CHECKED
	NO.

ORIGINAL	SURVEYED
	PLANNED
	NOTE BOOK
	AREAS CHECKED
	NO.

x:\3900s\3944\engineering\documents\Roadway\Cross Sections\ssht.ABC.STN.xsi.dgn

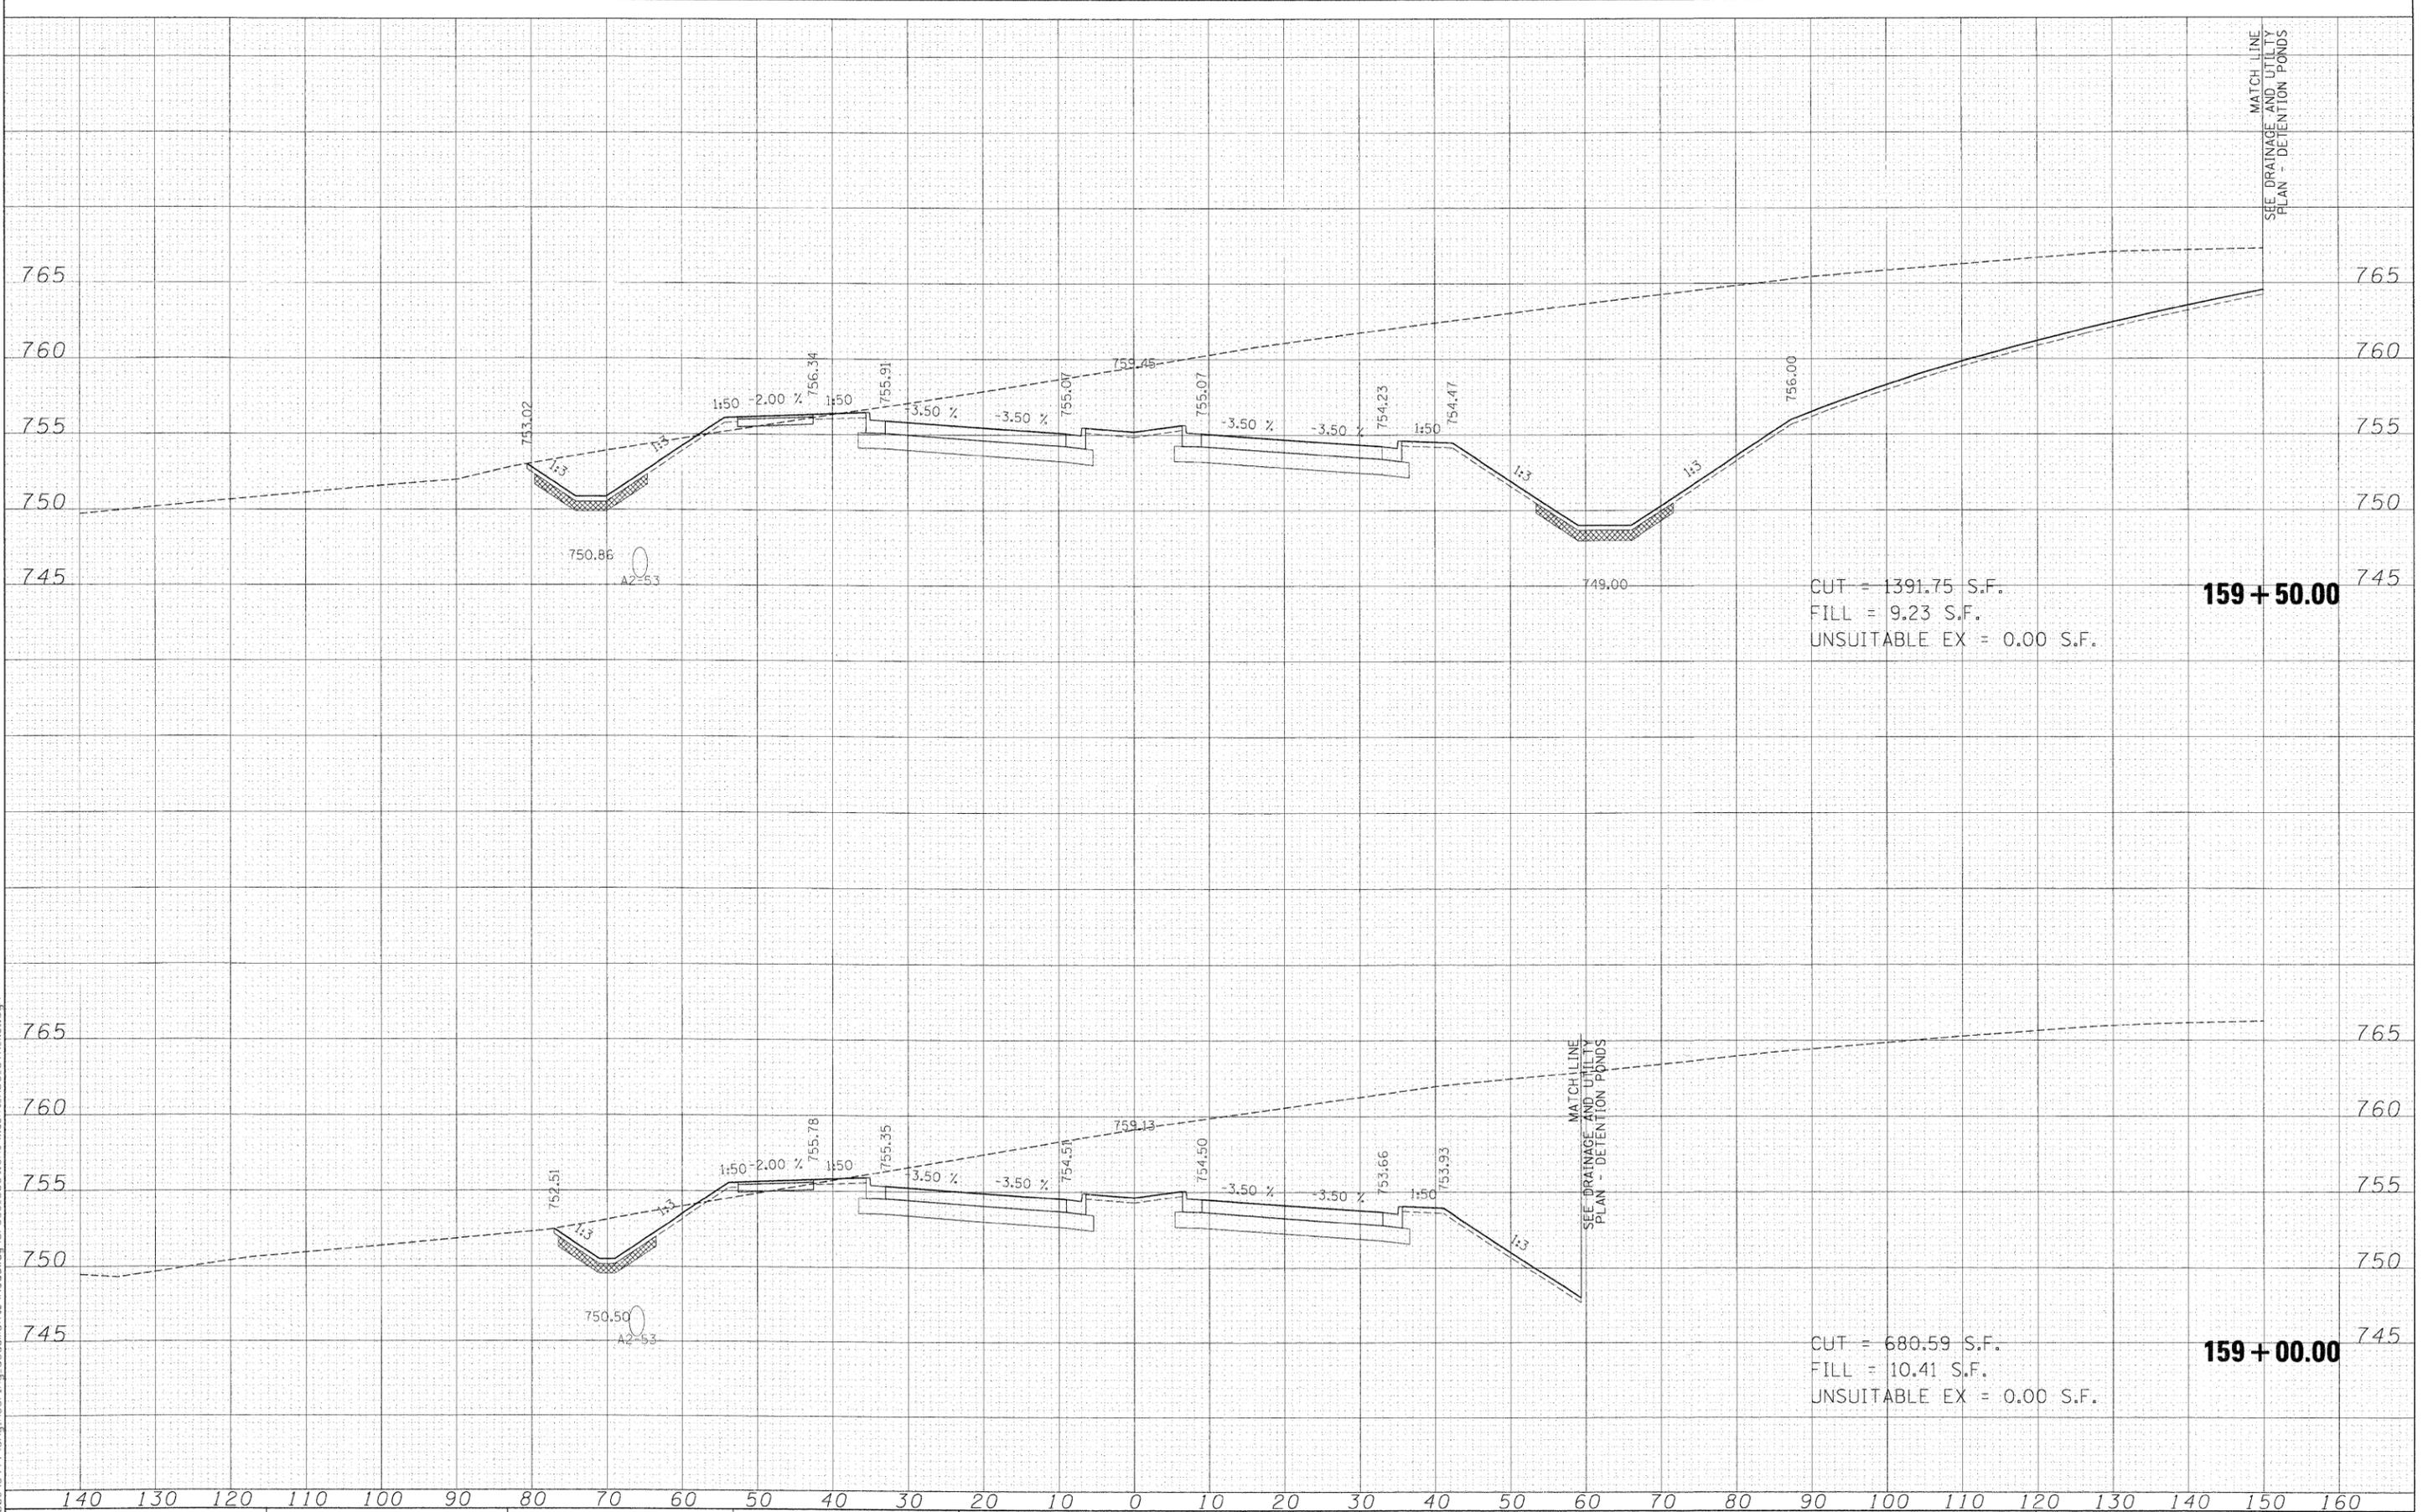

FILE NAME =
#FILES*

USER NAME = s\USER*	DESIGNED - MAC	REVISED -
	DRAWN - MAC	REVISED -
PLOT SCALE = 10.0000' / 1".	CHECKED - JJT	REVISED -
PLOT DATE = 3/30/2009	DATE - 3/31/09	REVISED -

**KANE COUNTY
DIVISION OF TRANSPORTATION**

SCALE:		SHEET NO.	OF	SHEETS	STA. 159+00.00	TO STA. 159+50.00
--------	--	-----------	----	--------	----------------	-------------------

F.A. RTE.	SECTION	COUNTY	TOTAL SHEETS	SHEET NO.
361	06-00214-15-BR	KANE/DUPAGE	545	489
FED. ROAD DIST. NO.			ILLINOIS FED. AID PROJECT	
CONTRACT NO. 63074				