


FINAL	CHECKED
SURVEY	PROFILING
NOTE BOOK	TEMPLATE
NO.	AREAS CHECKED

ORIGINAL	CHECKED
SURVEY	PROFILING
NOTE BOOK	TEMPLATE
NO.	AREAS CHECKED

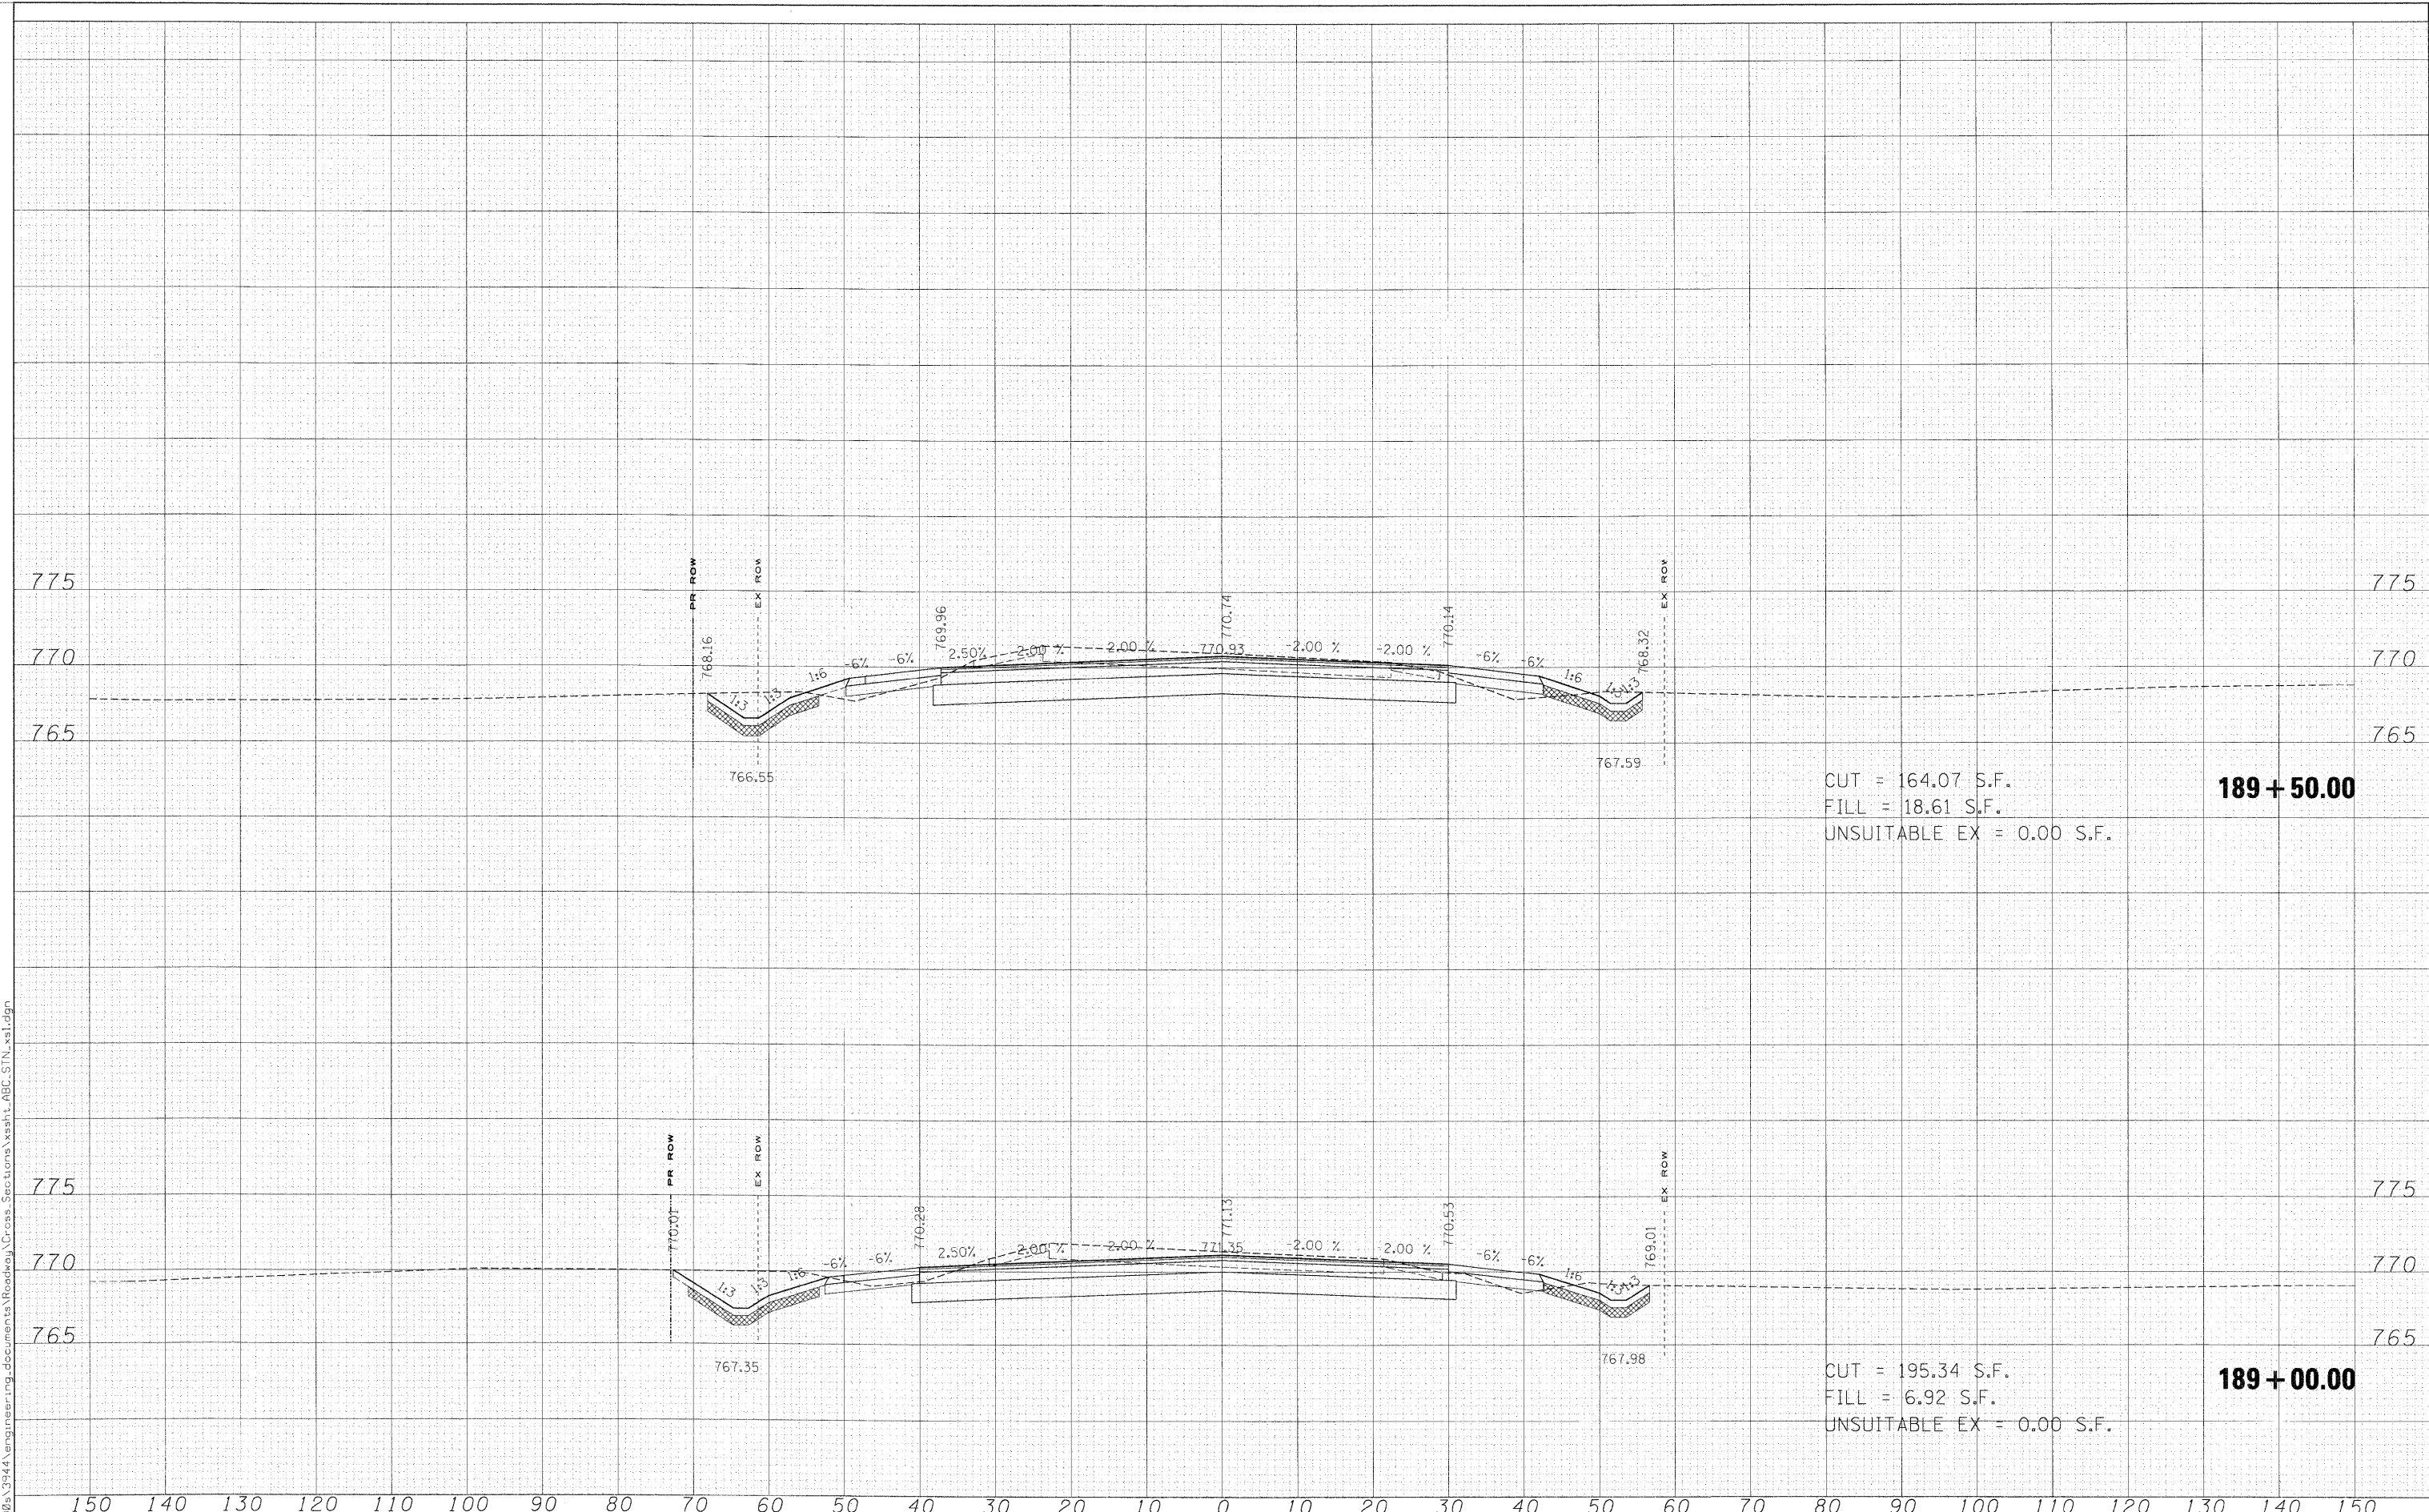

FILE NAME =
#FILES#

USER NAME = #USER#
PLOT SCALE = 12.0000' / IN.
PLOT DATE = 3/30/2009

DESIGNED - MAC
DRAWN - MAC
CHECKED - JJT
DATE - 3/31/09

REVISED -
REVISED -
REVISED -
REVISED -

**KANE COUNTY
DIVISION OF TRANSPORTATION**

STEARNS ROAD CROSS SECTIONS

SCALE: SHEET NO. OF SHEETS STA. 189+00.00 TO STA. 189+50.00

F.A. RTE.	SECTION	COUNTY	TOTAL SHEETS	SHEET NO.
361	06-00214-15-BR	KANE/DUPAGE	545	523
FED. ROAD DIST. NO. ILLINOIS FED. AID PROJECT			CONTRACT NO. 63074	